



Existing Front Elevation
Scale 1:75

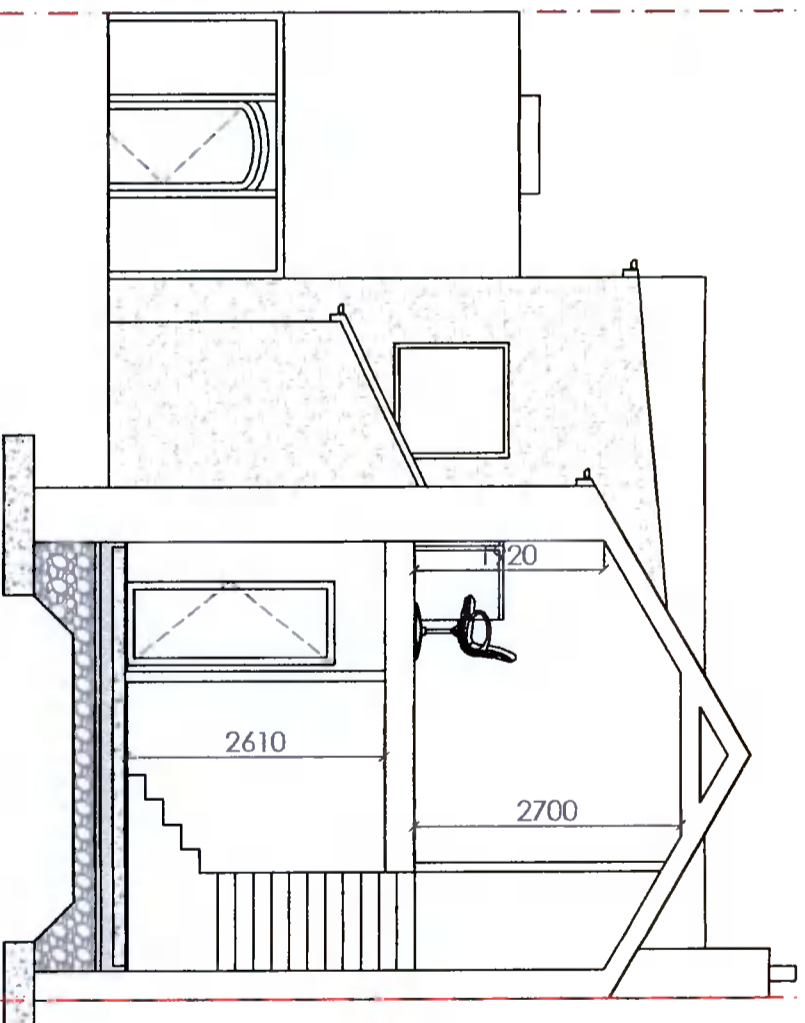

Existing Rear Elevation/Partial Section
Scale 1:75

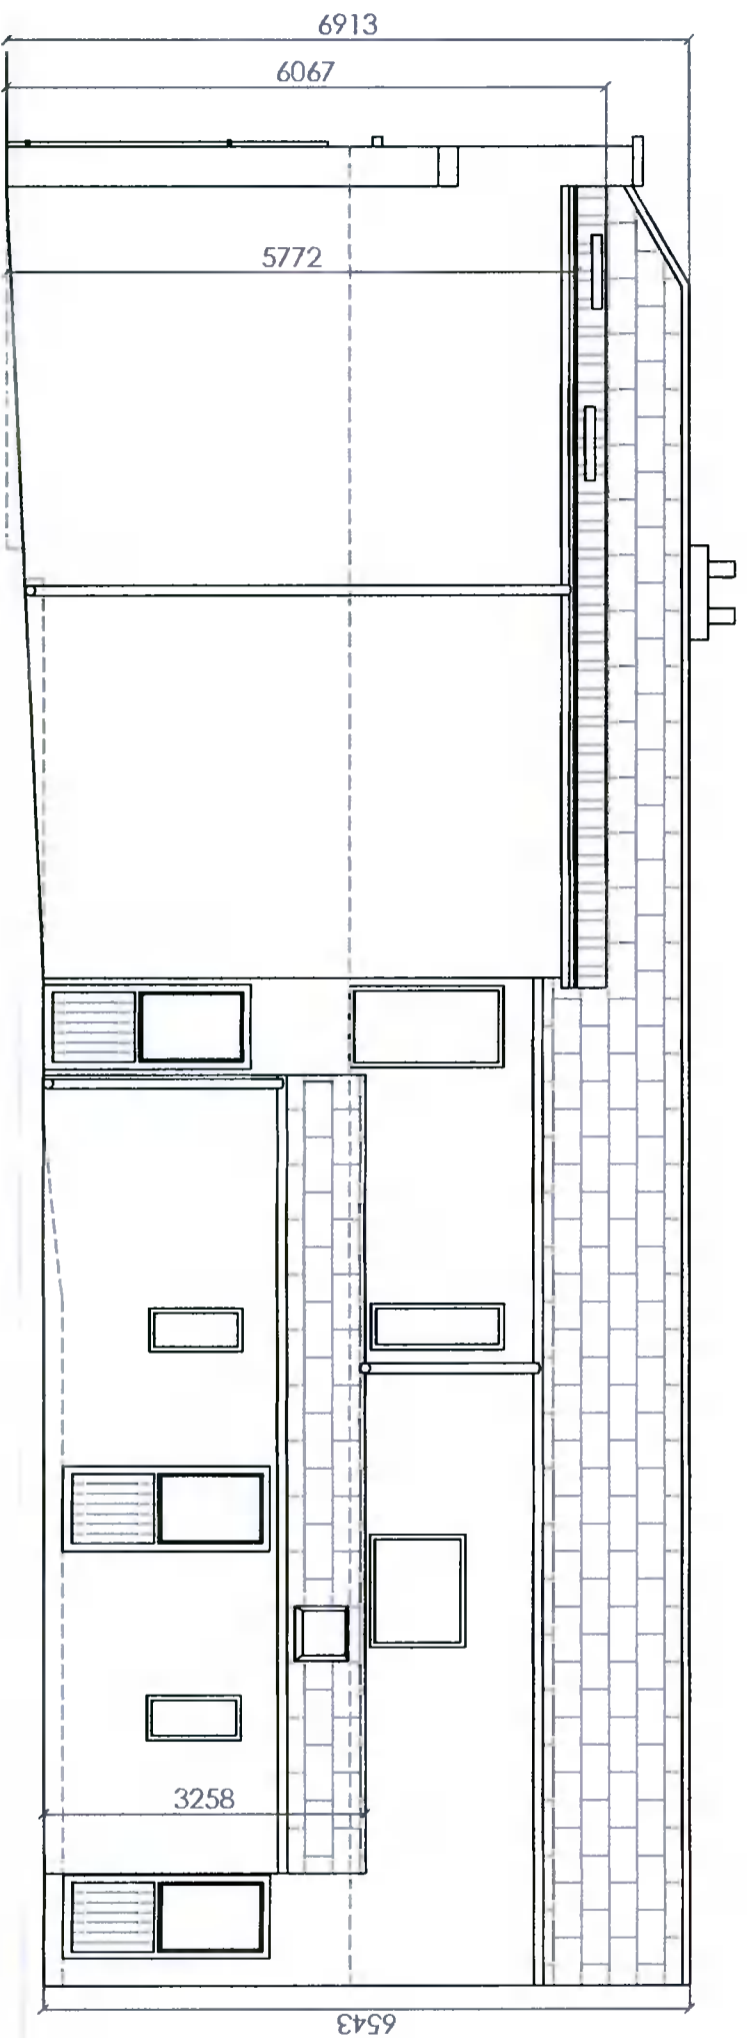

Existing Side Elevation
Scale 1:75

Notes:-
All drawings to be read in conjunction with Architects drawings.
Do not scale off these drawings - use figured dimensions only
All dimensions to be checked on site
All work to comply with the 2014 Building Control (Amendment) Regulations

Planning Drawings

O'NEILL CONSULTANT ENGINEERING SERVICES

1 Moat House, Main Street
Ratoath, Co Meath
(t) 01 697 8260
www.oneilles.ie


job
6 Lower Main Street, Luanan,
Co Dublin, K78 W0X2

client
Finance Solutions

title
Existing Elevations

date	drawn by	scale
14.10.21	L.Beggy	1:75 @ A3
dwg no.	rev no.	reference
933-02-006	-	-

Notes:-
 All drawings to be read in conjunction with Architects drawings.
 Do not scale off these drawings - use figured dimensions only
 All dimensions to be checked on site
 All work to comply with the 2014 Building Control (Amendment) Regulations

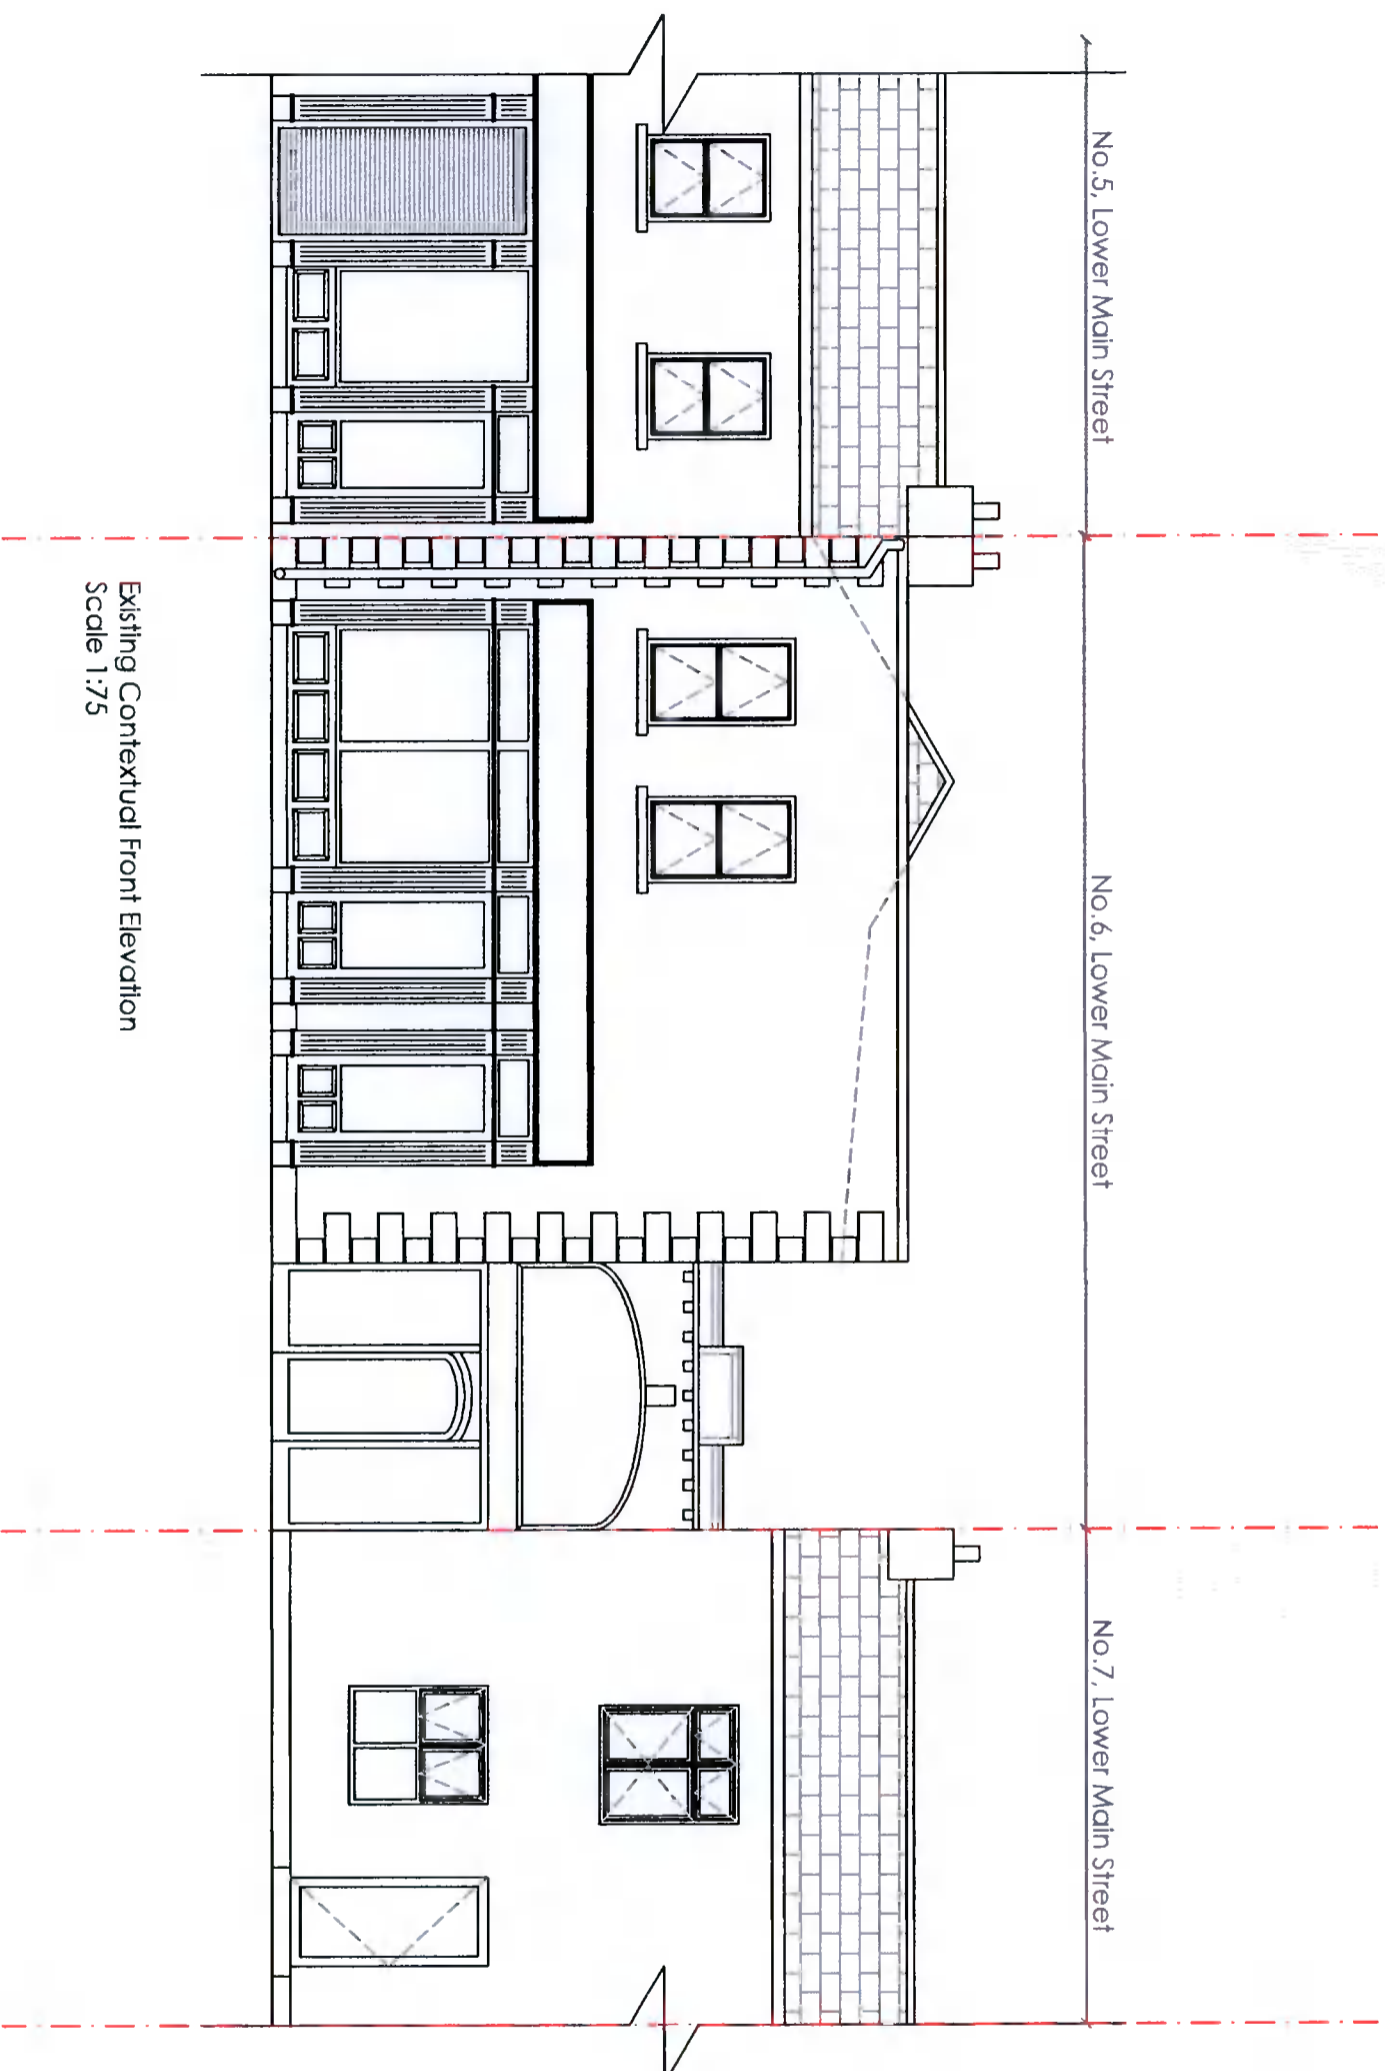

Existing Contextual Front Elevation
 Scale 1:75

Planning Drawings

**O'NEILL CONSULTANT
 ENGINEERING SERVICES**

1 Moat House, Main Street
 Ratoath, Co Meath
 (t) 01 697 8260
 www.oneillces.ie

6 Lower Main Street, Lucan,
 Co Dublin, K78 W0X2

client: Finance Solutions

title:

Existing Contextual Elevation

date	drawn by	scale
14.10.21	L. Beggy	1:75 @ A3
desig. no.	rev. no.	reference
933-02-008	-	-