




Demolition Keyplan


■ scale 1:500 @ A1




North Elevation

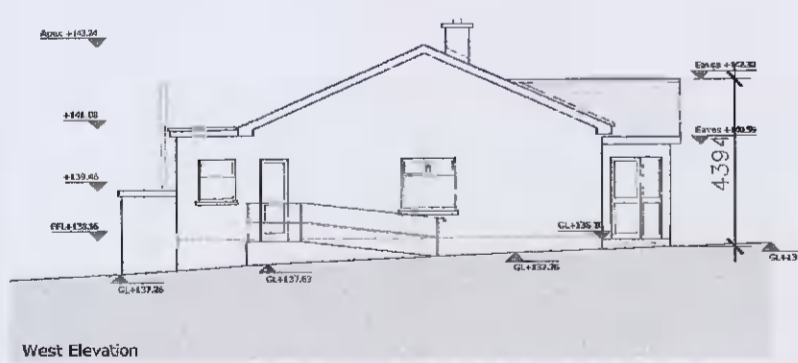

West Elevation

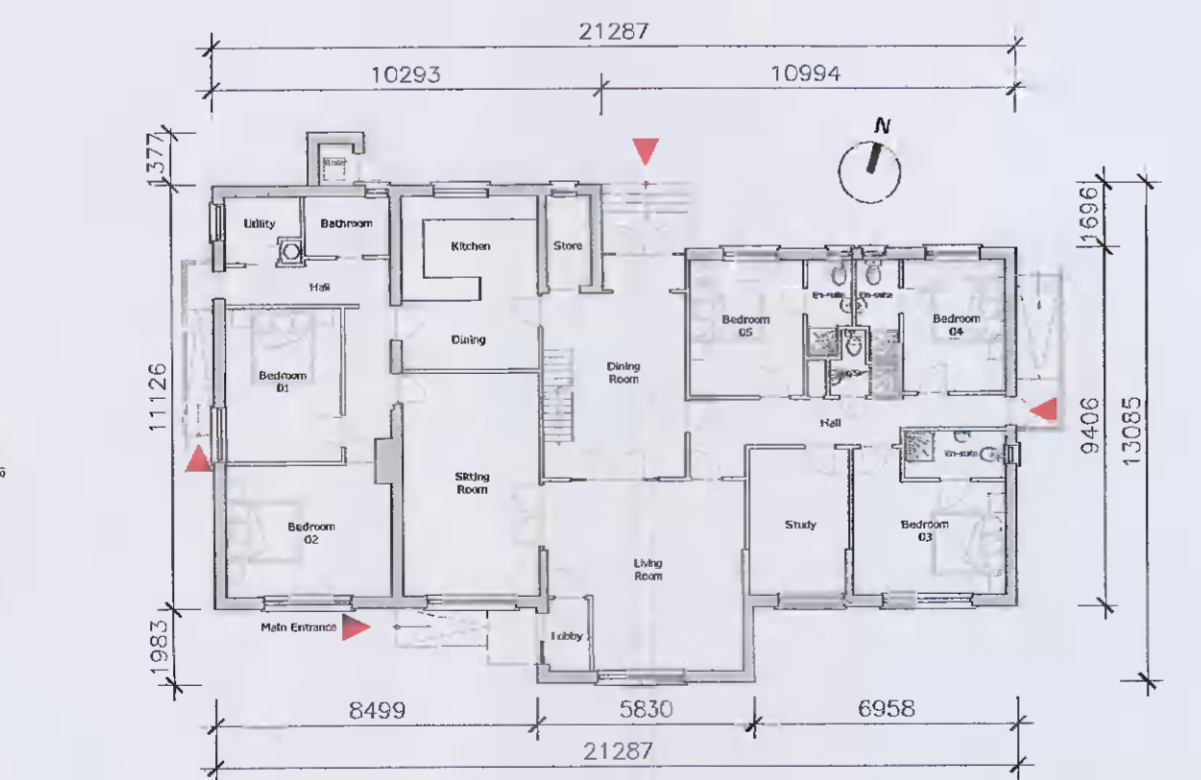


Plan of 'The Priory' / 'The Priory'

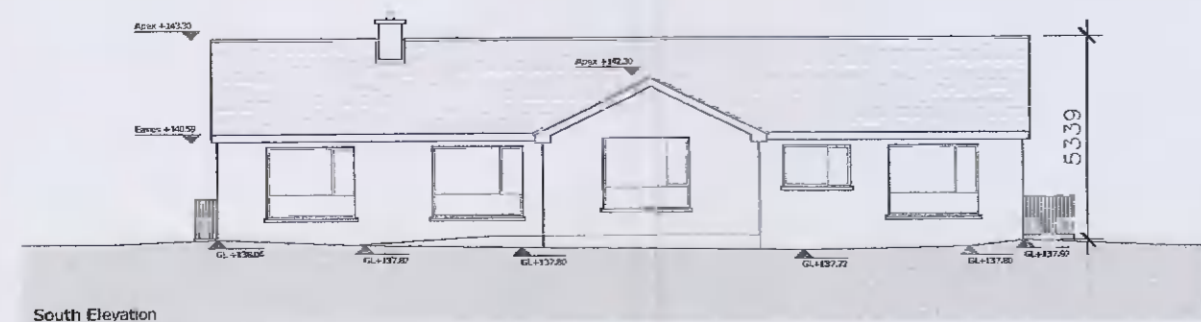


South Elevation

Existing Dwelling 'The Priory' - to be Retained

■ scale 1:200 @ A1

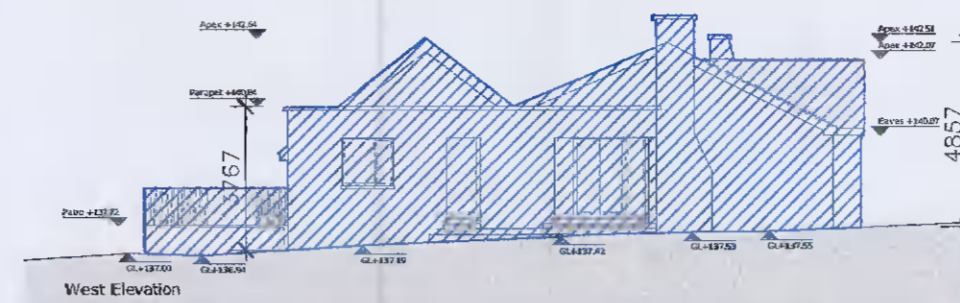


West Elevation

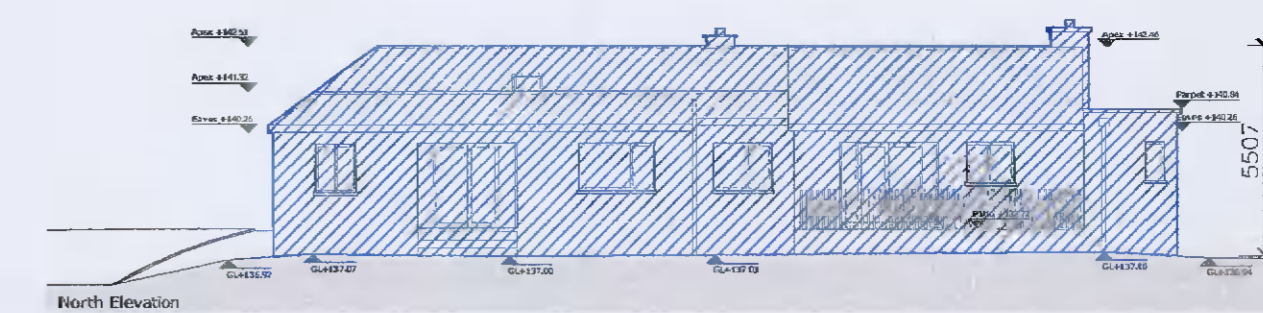


North Elevation




Plan of 'Leabeg'

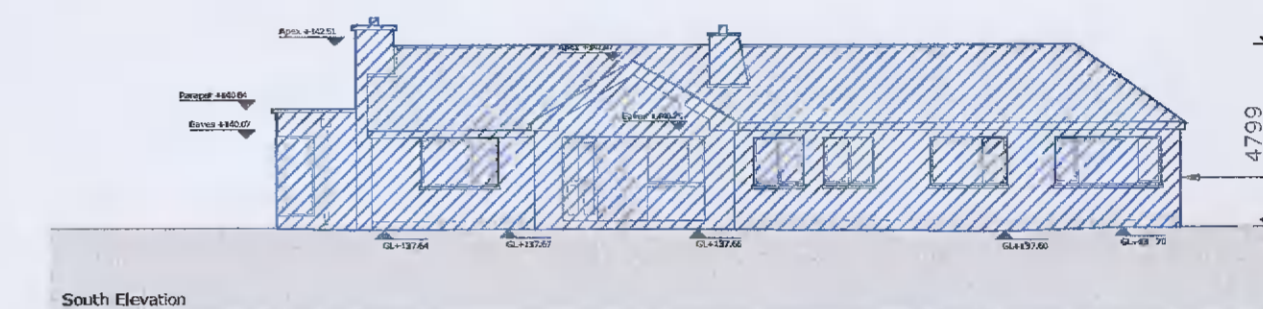

South Elevation

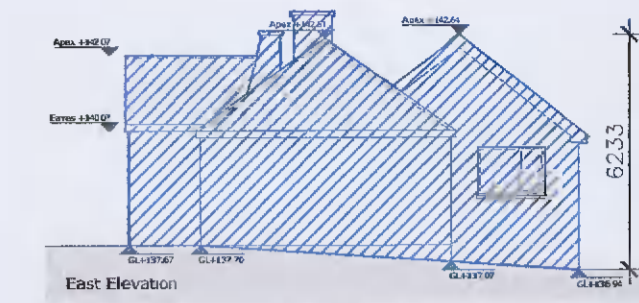


East Elevation

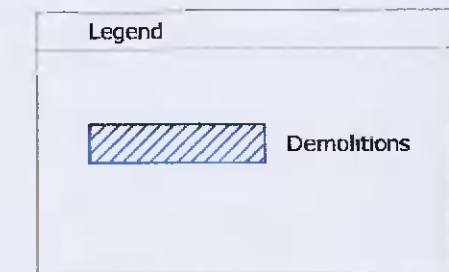


Legend

Existing Dwelling 'Leabeg' (A) - to be Demolished.


■ scale 1:200 @ A1

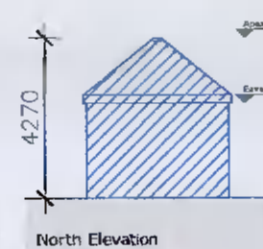


North Elevation

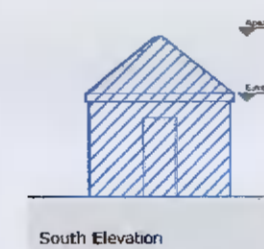

South Elevation

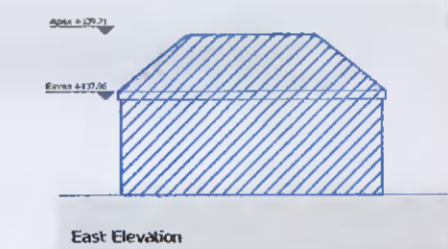

East Elevation

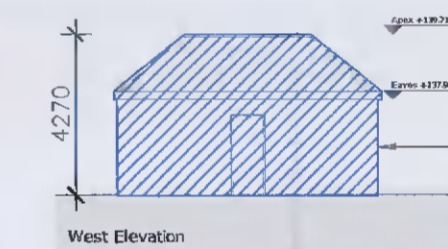


West Elevation

Single storey timberwork storage shed to be demolished, including all foundations.


Existing Shed (B) to rear of 'Leabeg' - to be Demolished.

■ scale 1:200 @ A1

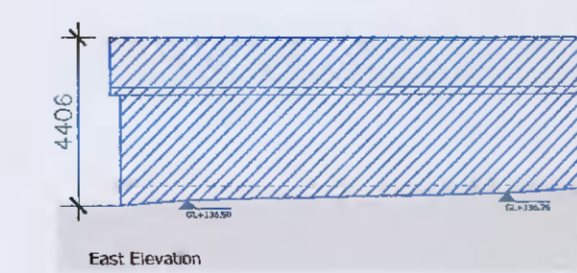


East Elevation


Single storey outbuilding to be demolished, including all foundations & drainage.

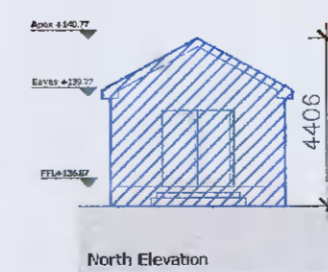


North Elevation

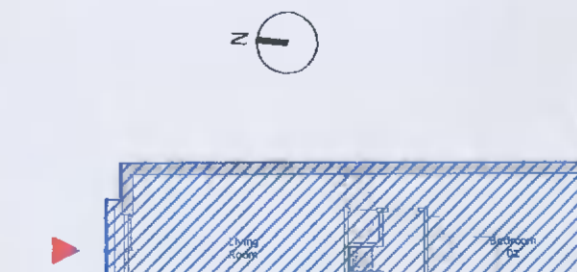

Plan of Building C

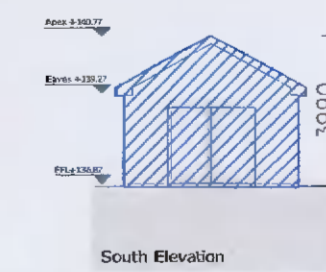

South Elevation

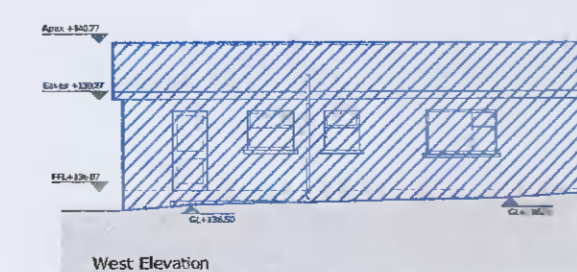

West Elevation

Existing Building (C) to rear of 'The Priory' - to be Demolished.

■ scale 1:200 @ A1

DATE	INITIAL	NOTE
A	B	U
D	M	L

THIS DRAWING IS COPYRIGHT. FIGURED DIMS. TO BE USED IN ALL CASES.

CAD FILE REF. P:\2020\20-23 PMVT Kiltipper Rd

SCALE As Shown 1:200/1:500

DRAWN BY S.Everitt.

CHECKED K.Brady

DATE October 2021


JOB Development at Combined Sites of 'The Priory' & 'Leabeg', Kiltipper Rd, Tallaght, Dublin 24.

CLIENT Peter Mc Verry Trust

TITLE Existing Plans, Elevations & Demolition

DRAWING NUMBER 20-23-P-251

REVISION

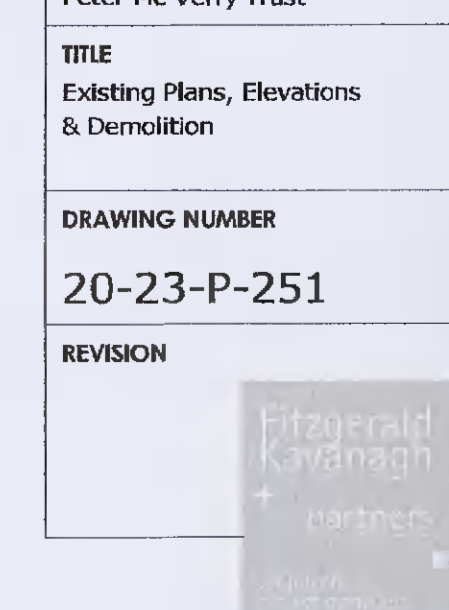

1, Mount Street Crescent, Dublin 2, Ireland Tel: +353 1 676 4123 Email: info@fk.ie www.fk.ie