




SECOND FLOOR PLAN
SCALE 1:100

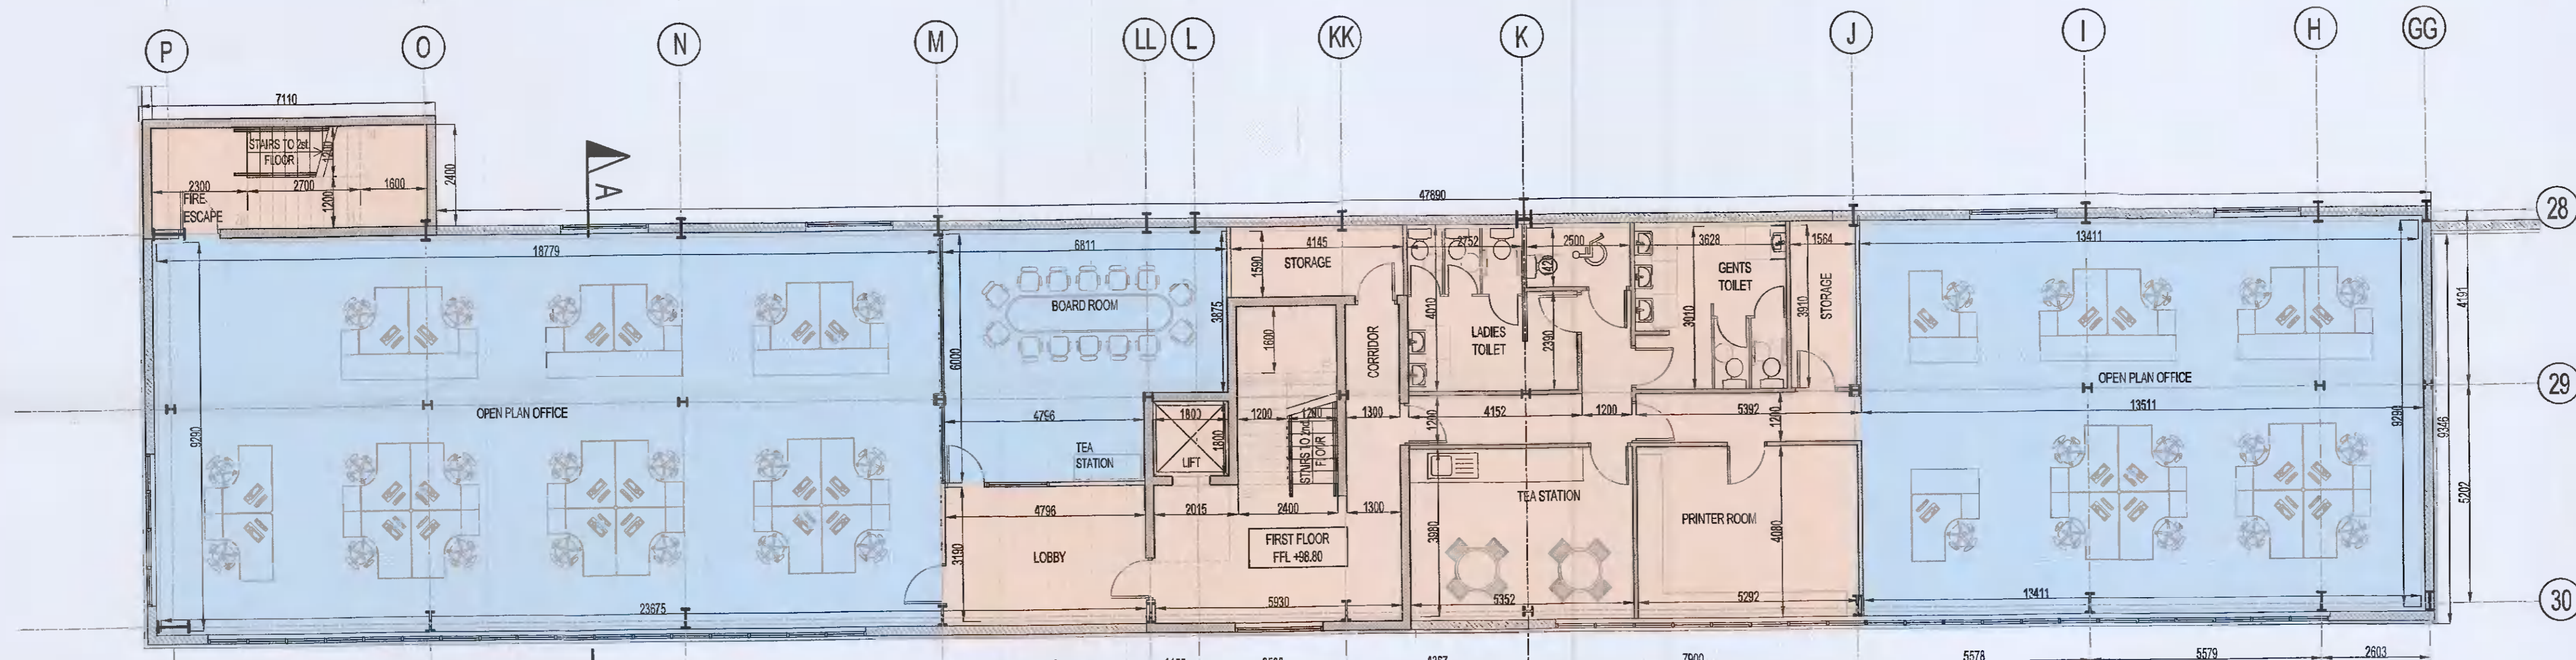

FIRST FLOOR PLAN
SCALE 1:100

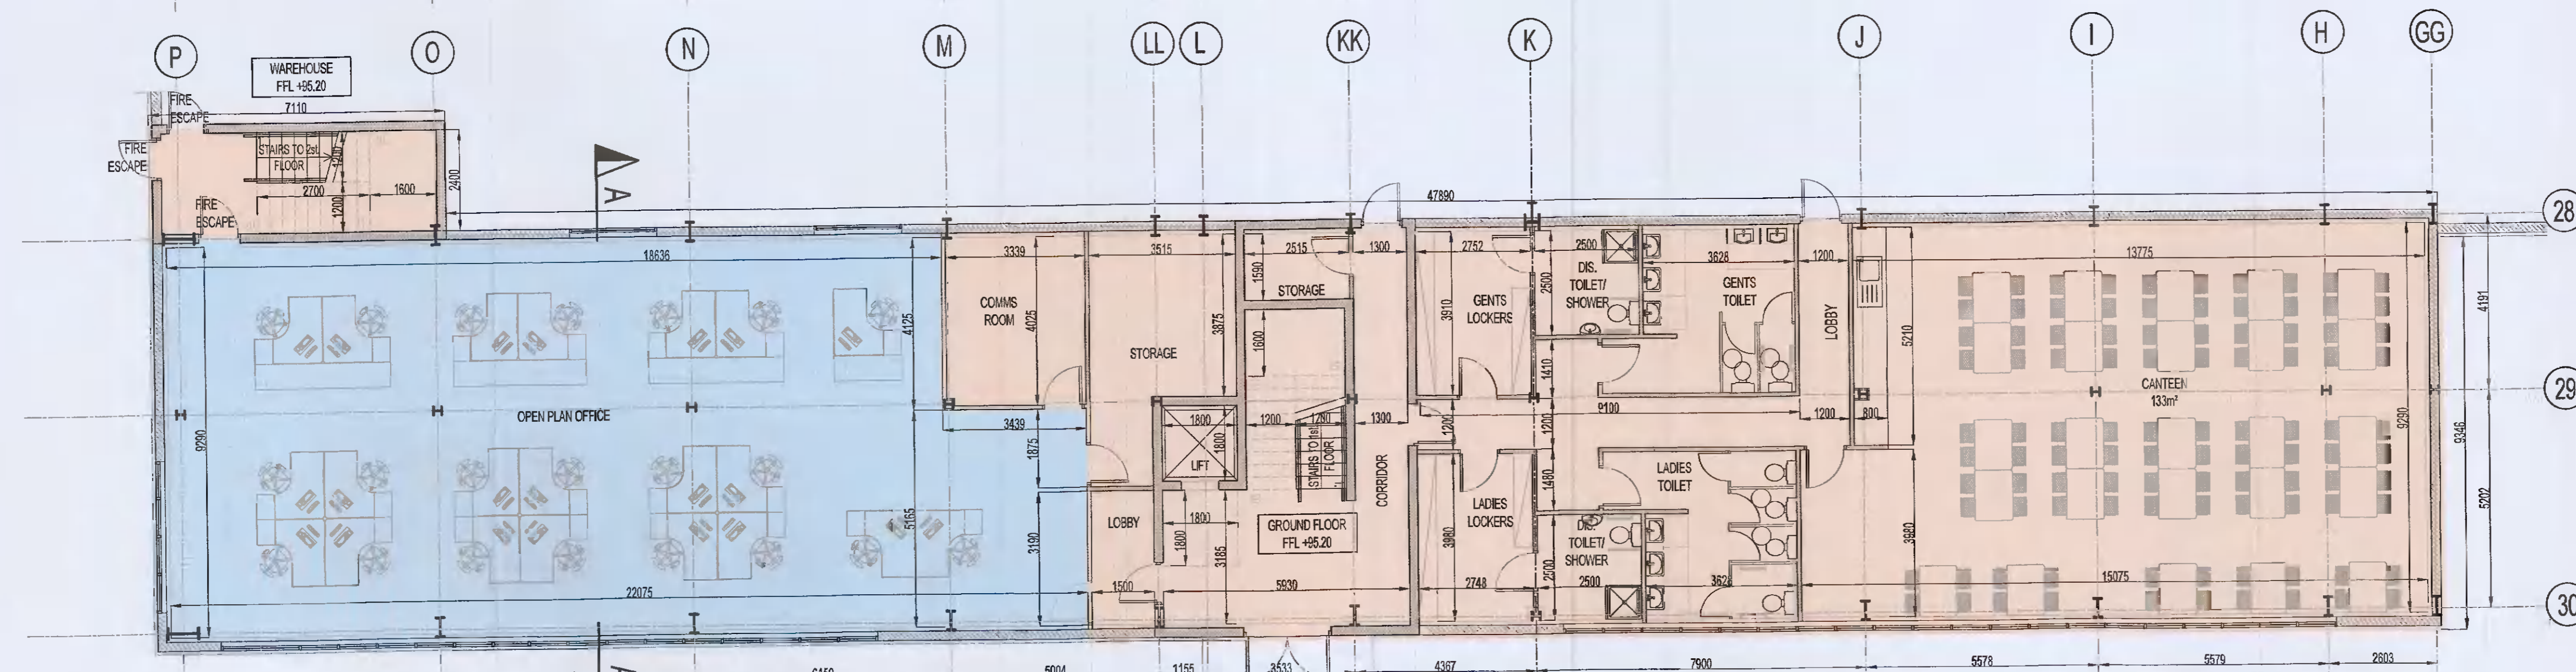

GROUND FLOOR PLAN
SCALE 1:100

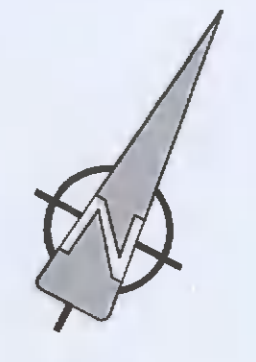

PL2 12-10-2021	TK	PK	PK	ISSUED FOR PLANNING ADDITIONAL INFORMATION	
PL1 18-05-2021	TK	PK	PK	ISSUED FOR PLANNING	
Mark	Date	By	CHK	App	Reason
Drawing Status					
PLANNING A1					
Job Title					
WAREHOUSE DEVELOPMENT AT SITE R, JORDANSTOWN ROAD, AERODROME BUSINESS PARK RATHCOOLE, CO. DUBLIN					
Drawing Title					
ANCILLARY OFFICE ENLARGED FLOOR PLANS					
Architect/Client					
EXETER IRELAND PROPERTY IV C LIMITED					
KAVANAGH BURKE CONSULTING ENGINEERS					
Tel. 01 - 450 0694		Unit G3, Calmount Pk.			
Fax. 01 - 426 4340		Ballymount,			
Email: pkavanagh@kavanaghburke.ie		Dublin 12.			
DR	TK	Checked	PK	Approved	PK
Scale: 1:100 @A1		Date: OCTOBER 2021			
Job No. D1693		Drawing No. GA-A04		Rev. PL2	