


Do not scale from this drawing. All dimensions to be taken from Architect's drawings. Discrepancies to be referred to the Architect for clarification. The copyright of this drawing is vested in the Architect. This drawing may not be copied or reproduced without written consent.

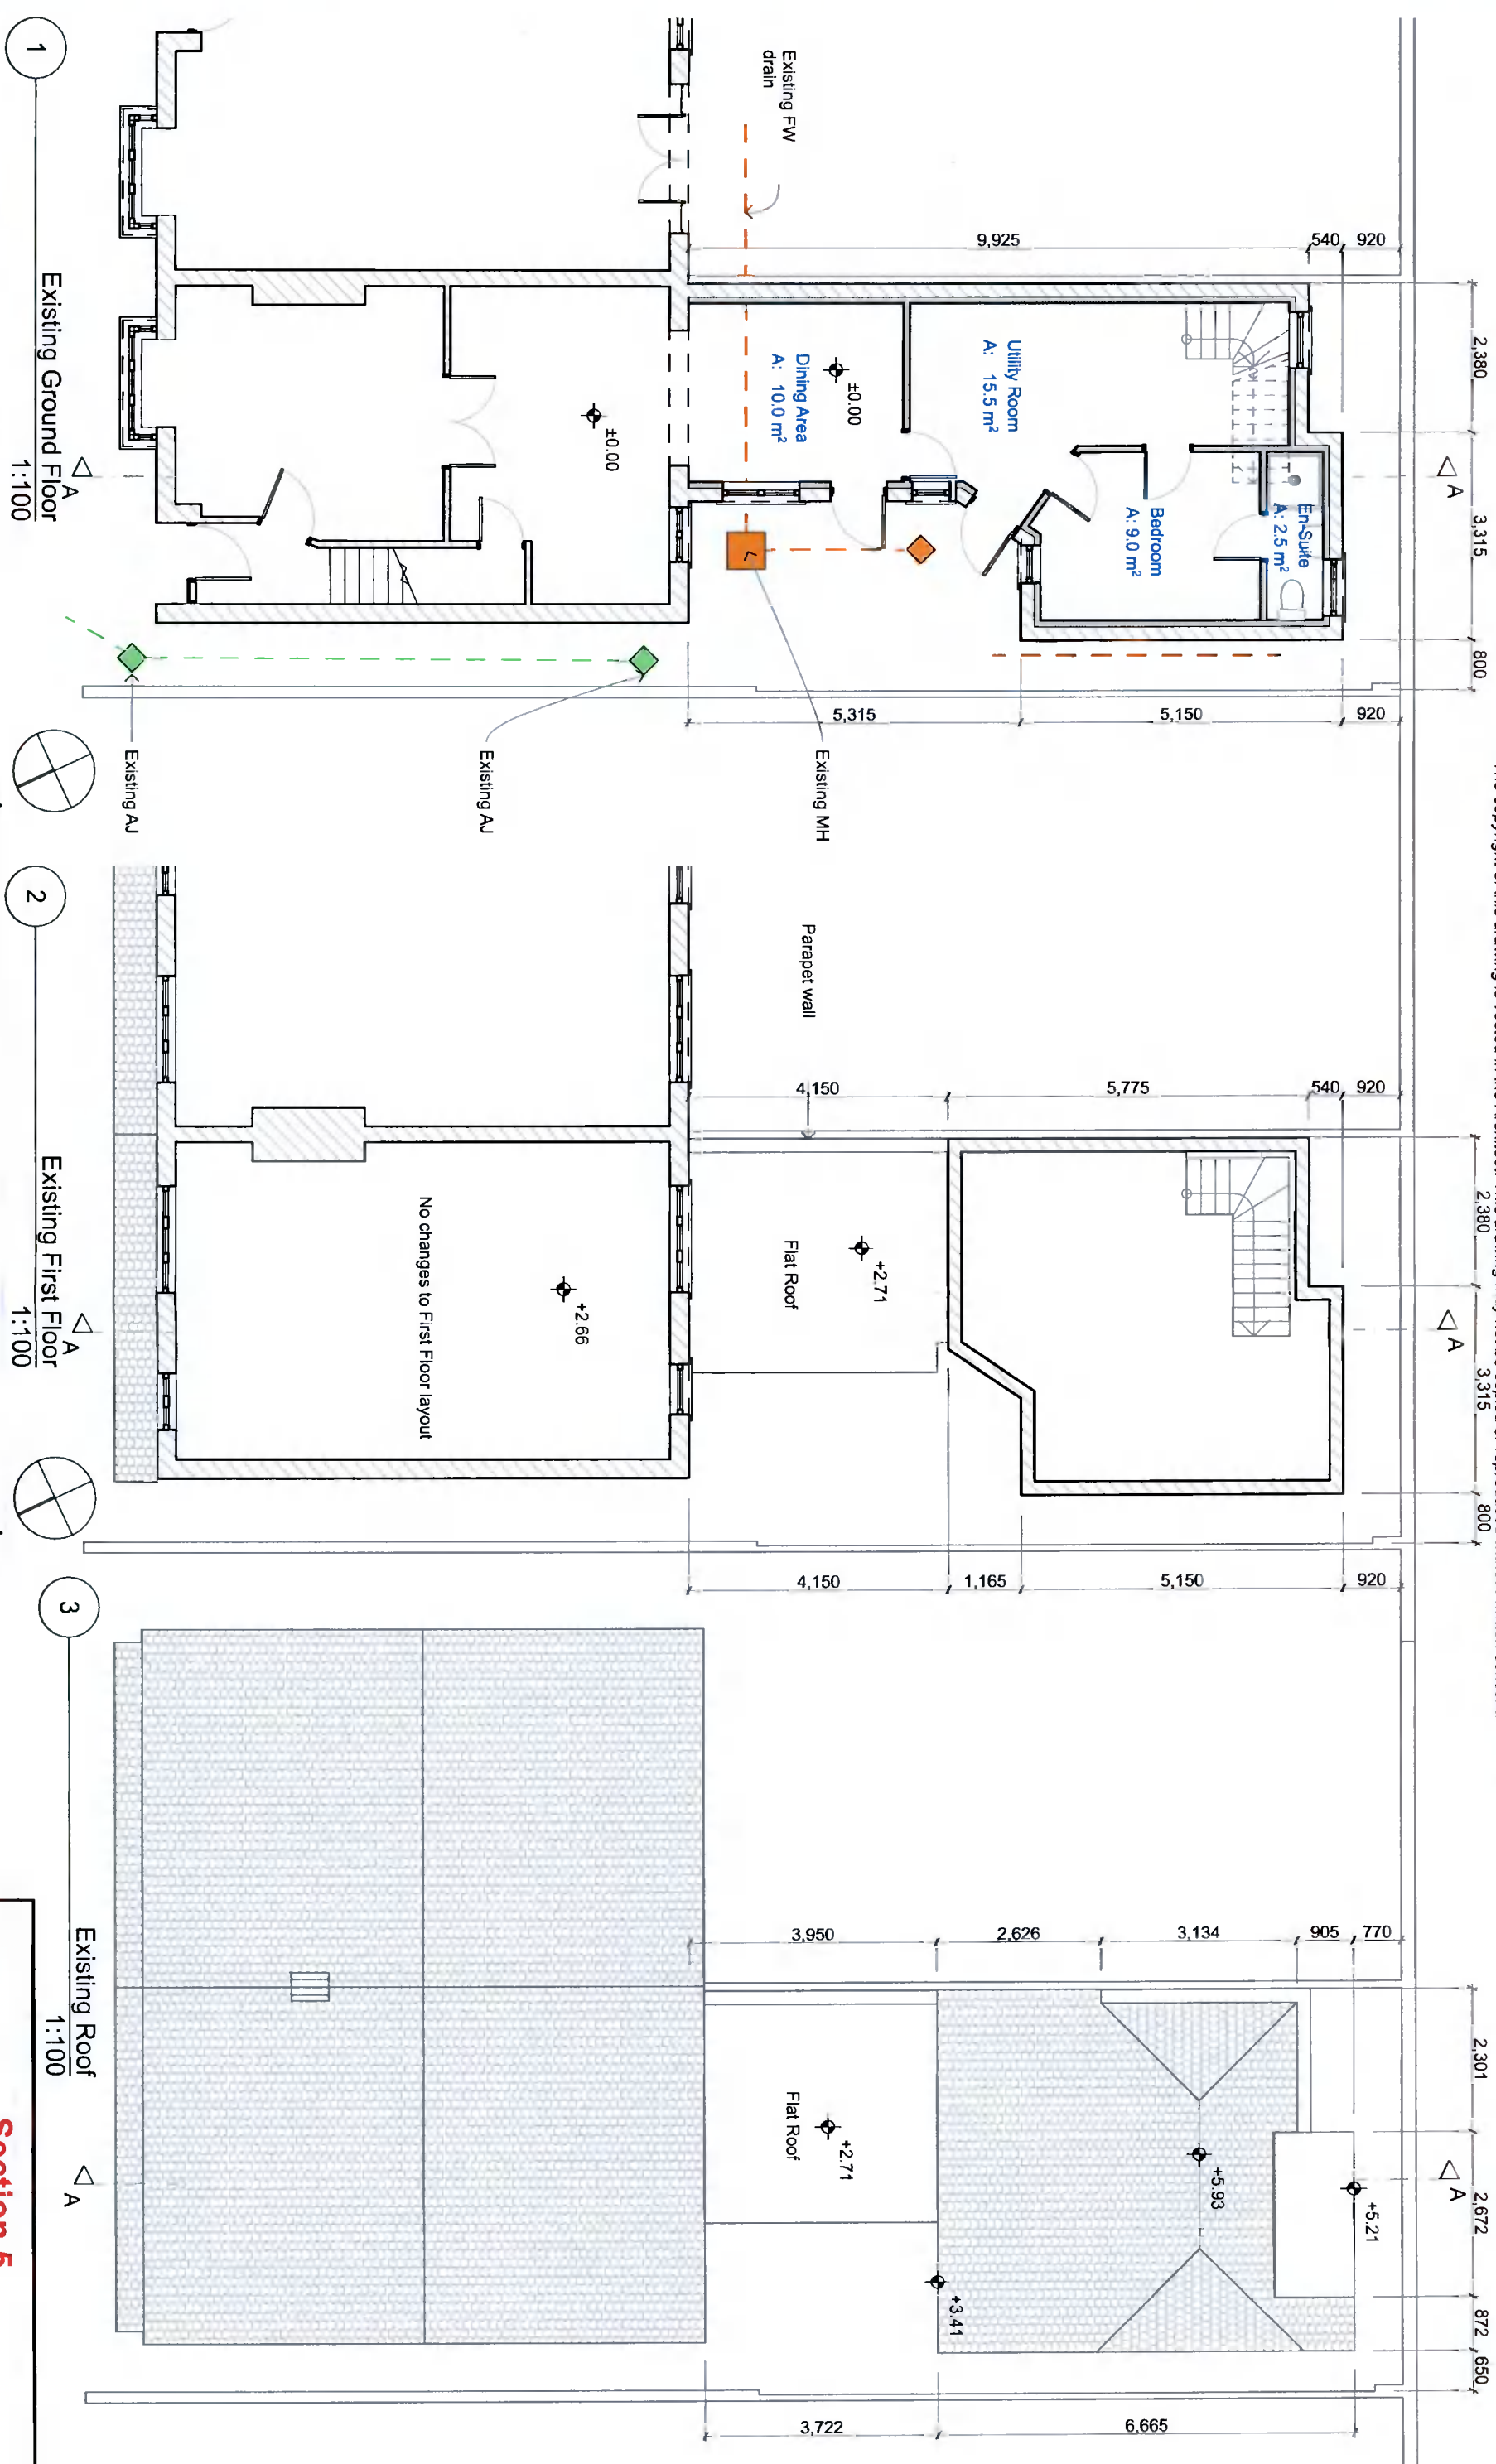

**FLOOR AREAS**

Floor ID	Room Name	Floor Area
<b>Ground Floor</b>		
01	Dining Area	9.77
02	Utility Room	15.70
03	Bedroom	9.22
04	En-Suite	2.42
		<b>37.11 m²</b>

Job title  
New Extension to Rear of  
11 Sundale Parade, Jobstown,  
Dublin 24  
for  
Joy Joseph

Job no. 4783	Sheet no. DEC03	Scale as indicated @ A3	Issue <b>03</b>
-----------------	--------------------	----------------------------	--------------------

drawn by  
Piotr Alama, MRIAI

checked by  
Tony Mullen, FRIAI

date  
11/10/2021

**EXISTING FLOOR PLANS**

**Section 5**

**Architects**  
**TONY MULLEN**

10 - 11 Marine Terrace,  
Dun Laoghaire, Co. Dublin  
T: +353 1 294 4242  
F: +353 1 294 4243  
E: tmmullen@tmmullen.net  
W: www.tonymullenarchitects.com