




Do not scale from this drawing. All dimensions to be taken from Architect's drawings. Discrepancies to be referred to the Architect for clarification. The copyright of this drawing is vested in the Architect. This drawing may not be copied or reproduced without written consent.

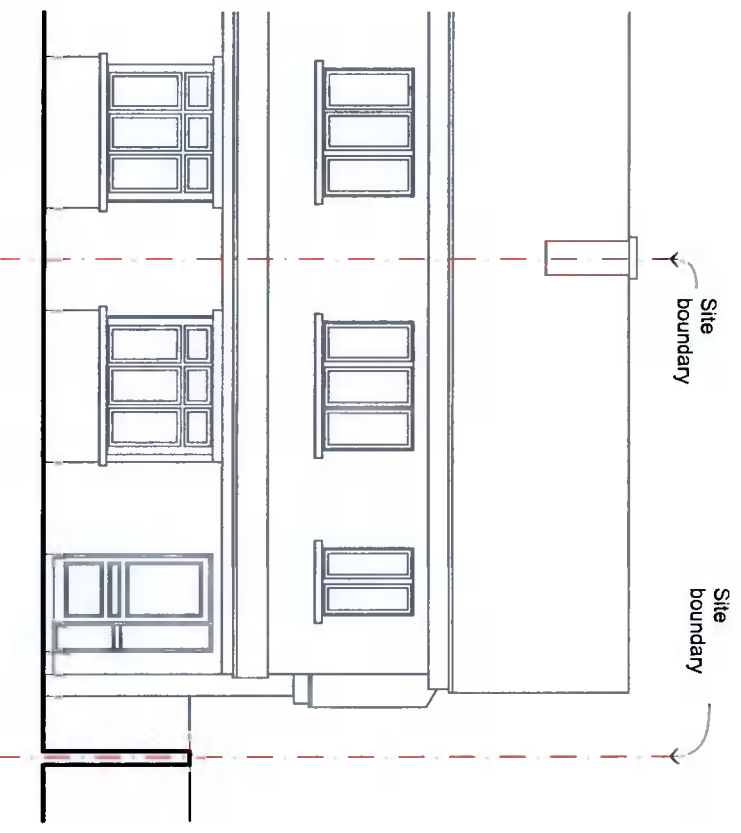


1 Existing North Elevation to Front
1:100

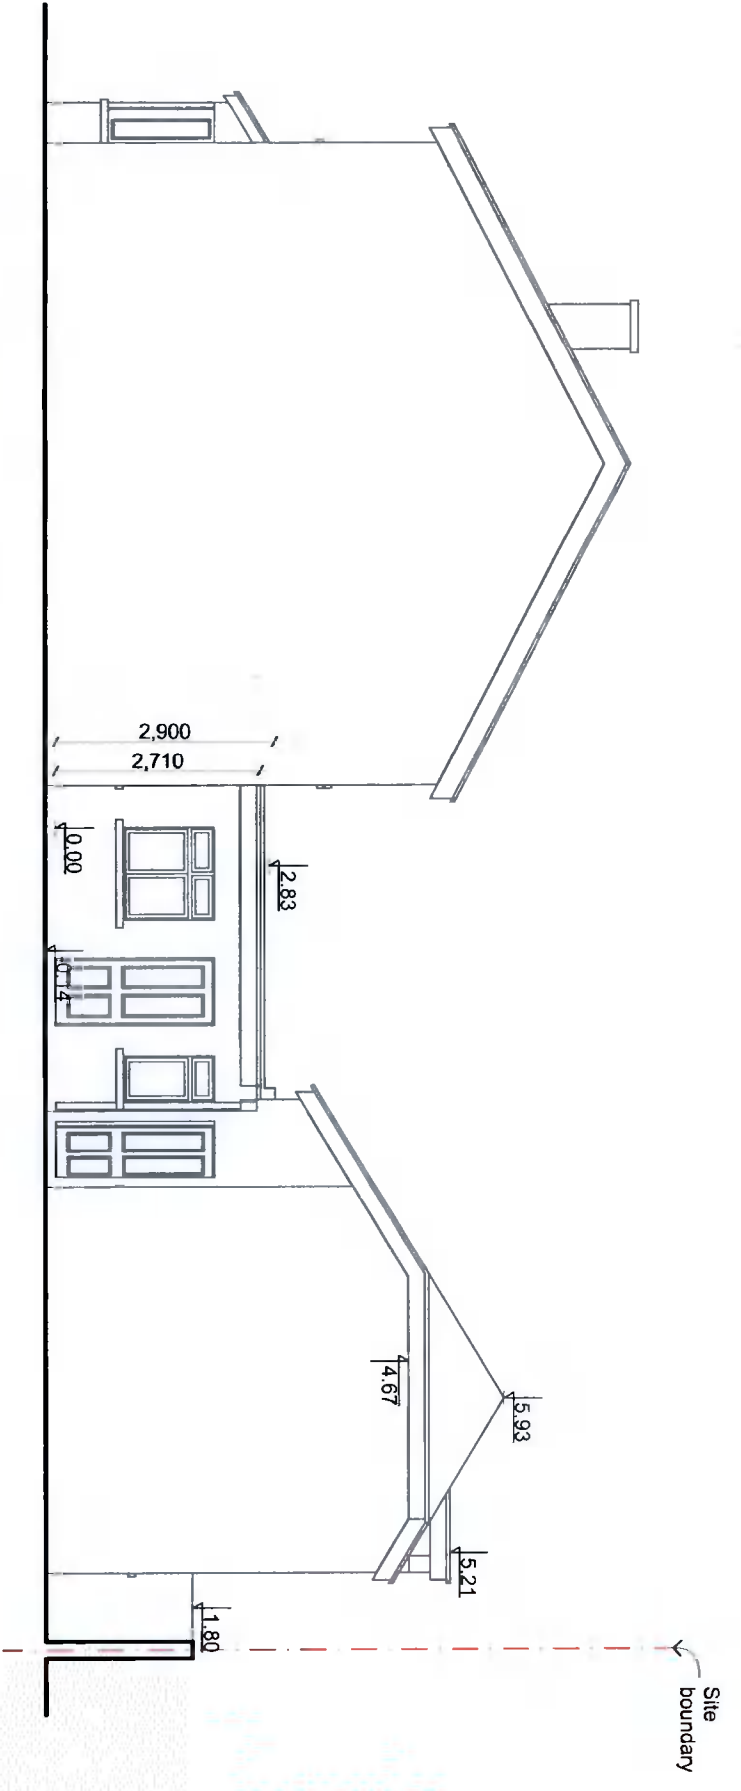

2 Existing West Elevation to Side
1:100

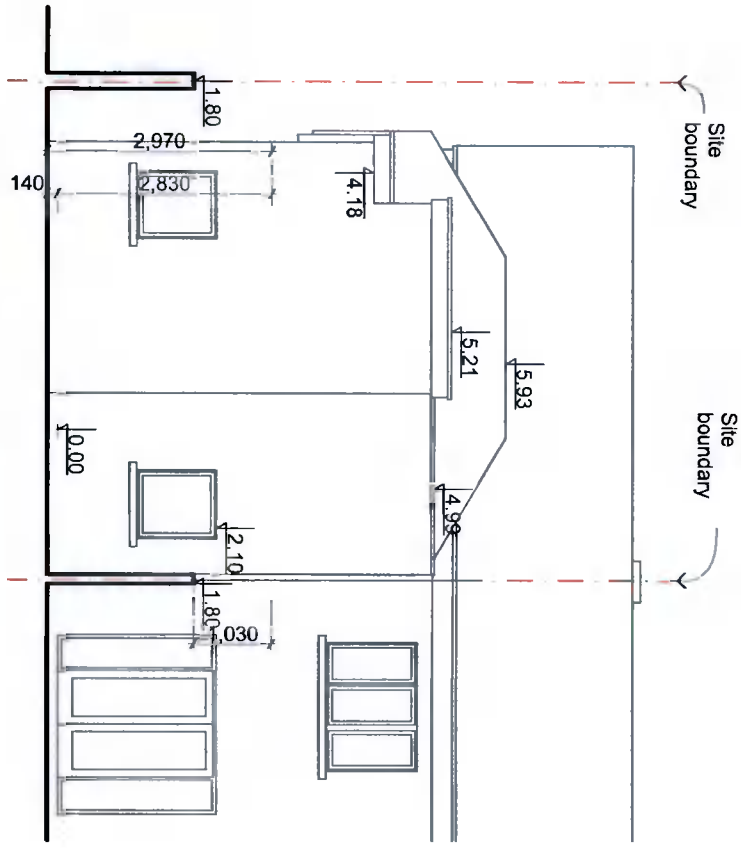

3 Existing South Elevation to Rear
1:100

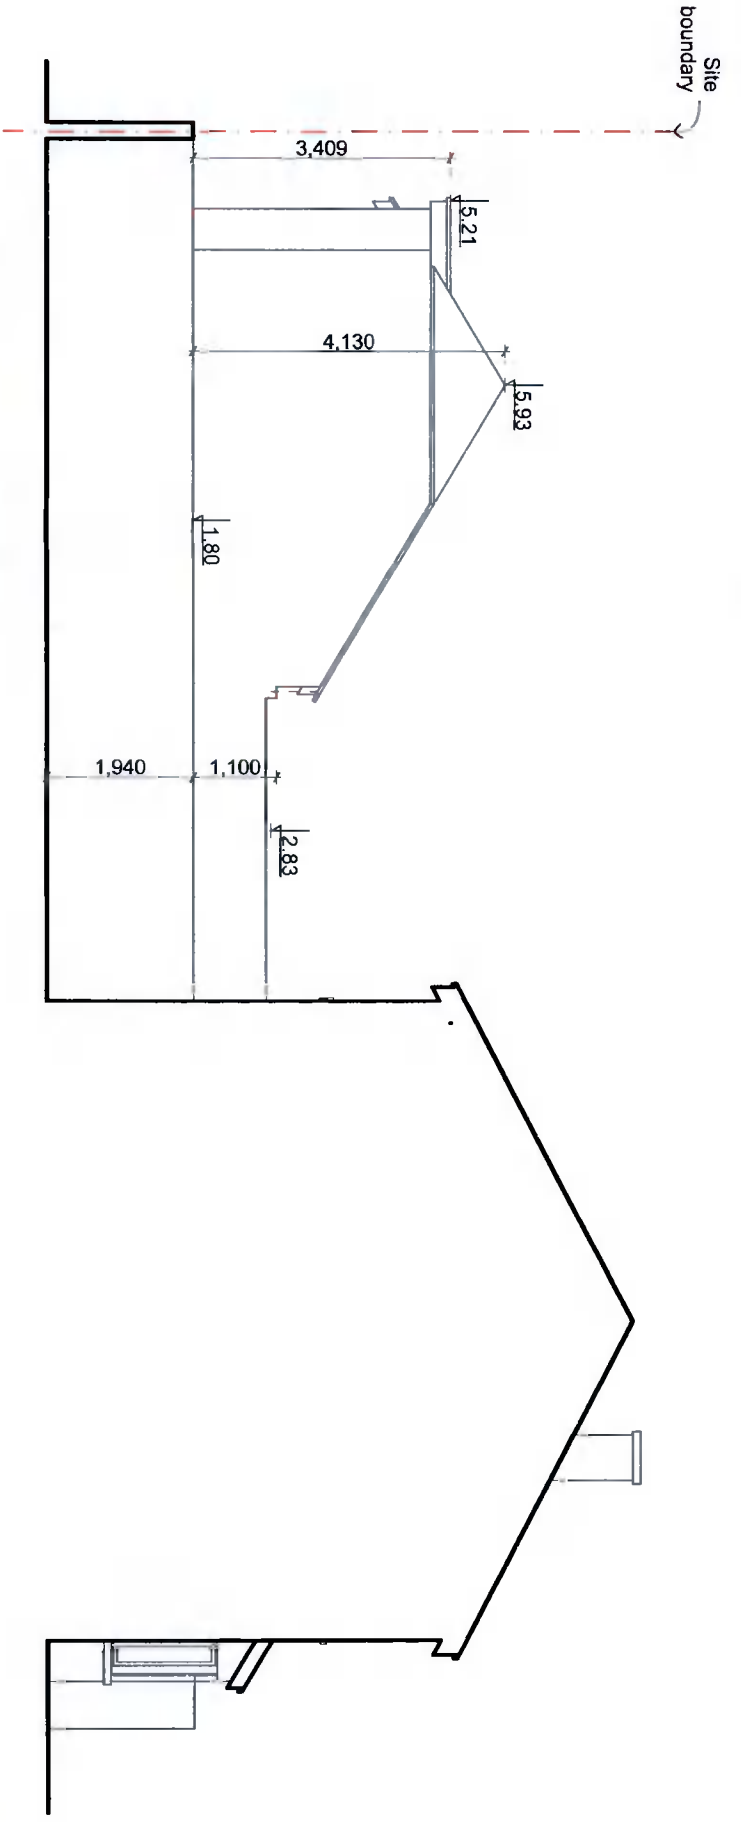

4 Existing East Elevation to Side
1:100

Section 5

Job title
New Extension to Rear of
11 Sundale Parade, Jobstown,
Dublin 24
for
Joy Joseph

job no. 4783	sheet no. DEC04	scale as indicated @ A3	issue 03
drawn by Piotr Alama, MRIA			
checked by Tony Mullen, FRIAI			
date 11/10/2021			

TONY MULLEN Architects

10 - 11 Marina Terrace,
Dun Laoghaire, Co. Dublin

T: +353 1 294 42 42
F: +353 1 294 42 43
E: tmullen@arcom.ie
W: www.tonymullenarchitects.com