


NOTES:
 THIS DRAWING AND ALL DESIGN HEREON IS THE COPYRIGHT OF THE CONSULTANTS AND MUST NOT BE REPRODUCED WITHOUT THEIR WRITTEN CONSENT.
 ALL DRAWINGS REMAIN THE PROPERTY OF THE CONSULTANTS.
 POURED DIMENSIONS ONLY TO BE TAKEN FROM THIS DRAWING.
 DO NOT SCALE.
 ALL DIMENSIONS TO BE CHECKED ON SITE.
 CONSULTANTS TO BE INFORMED OF ANY DISCREPANCIES BEFORE WORK COMMENCES

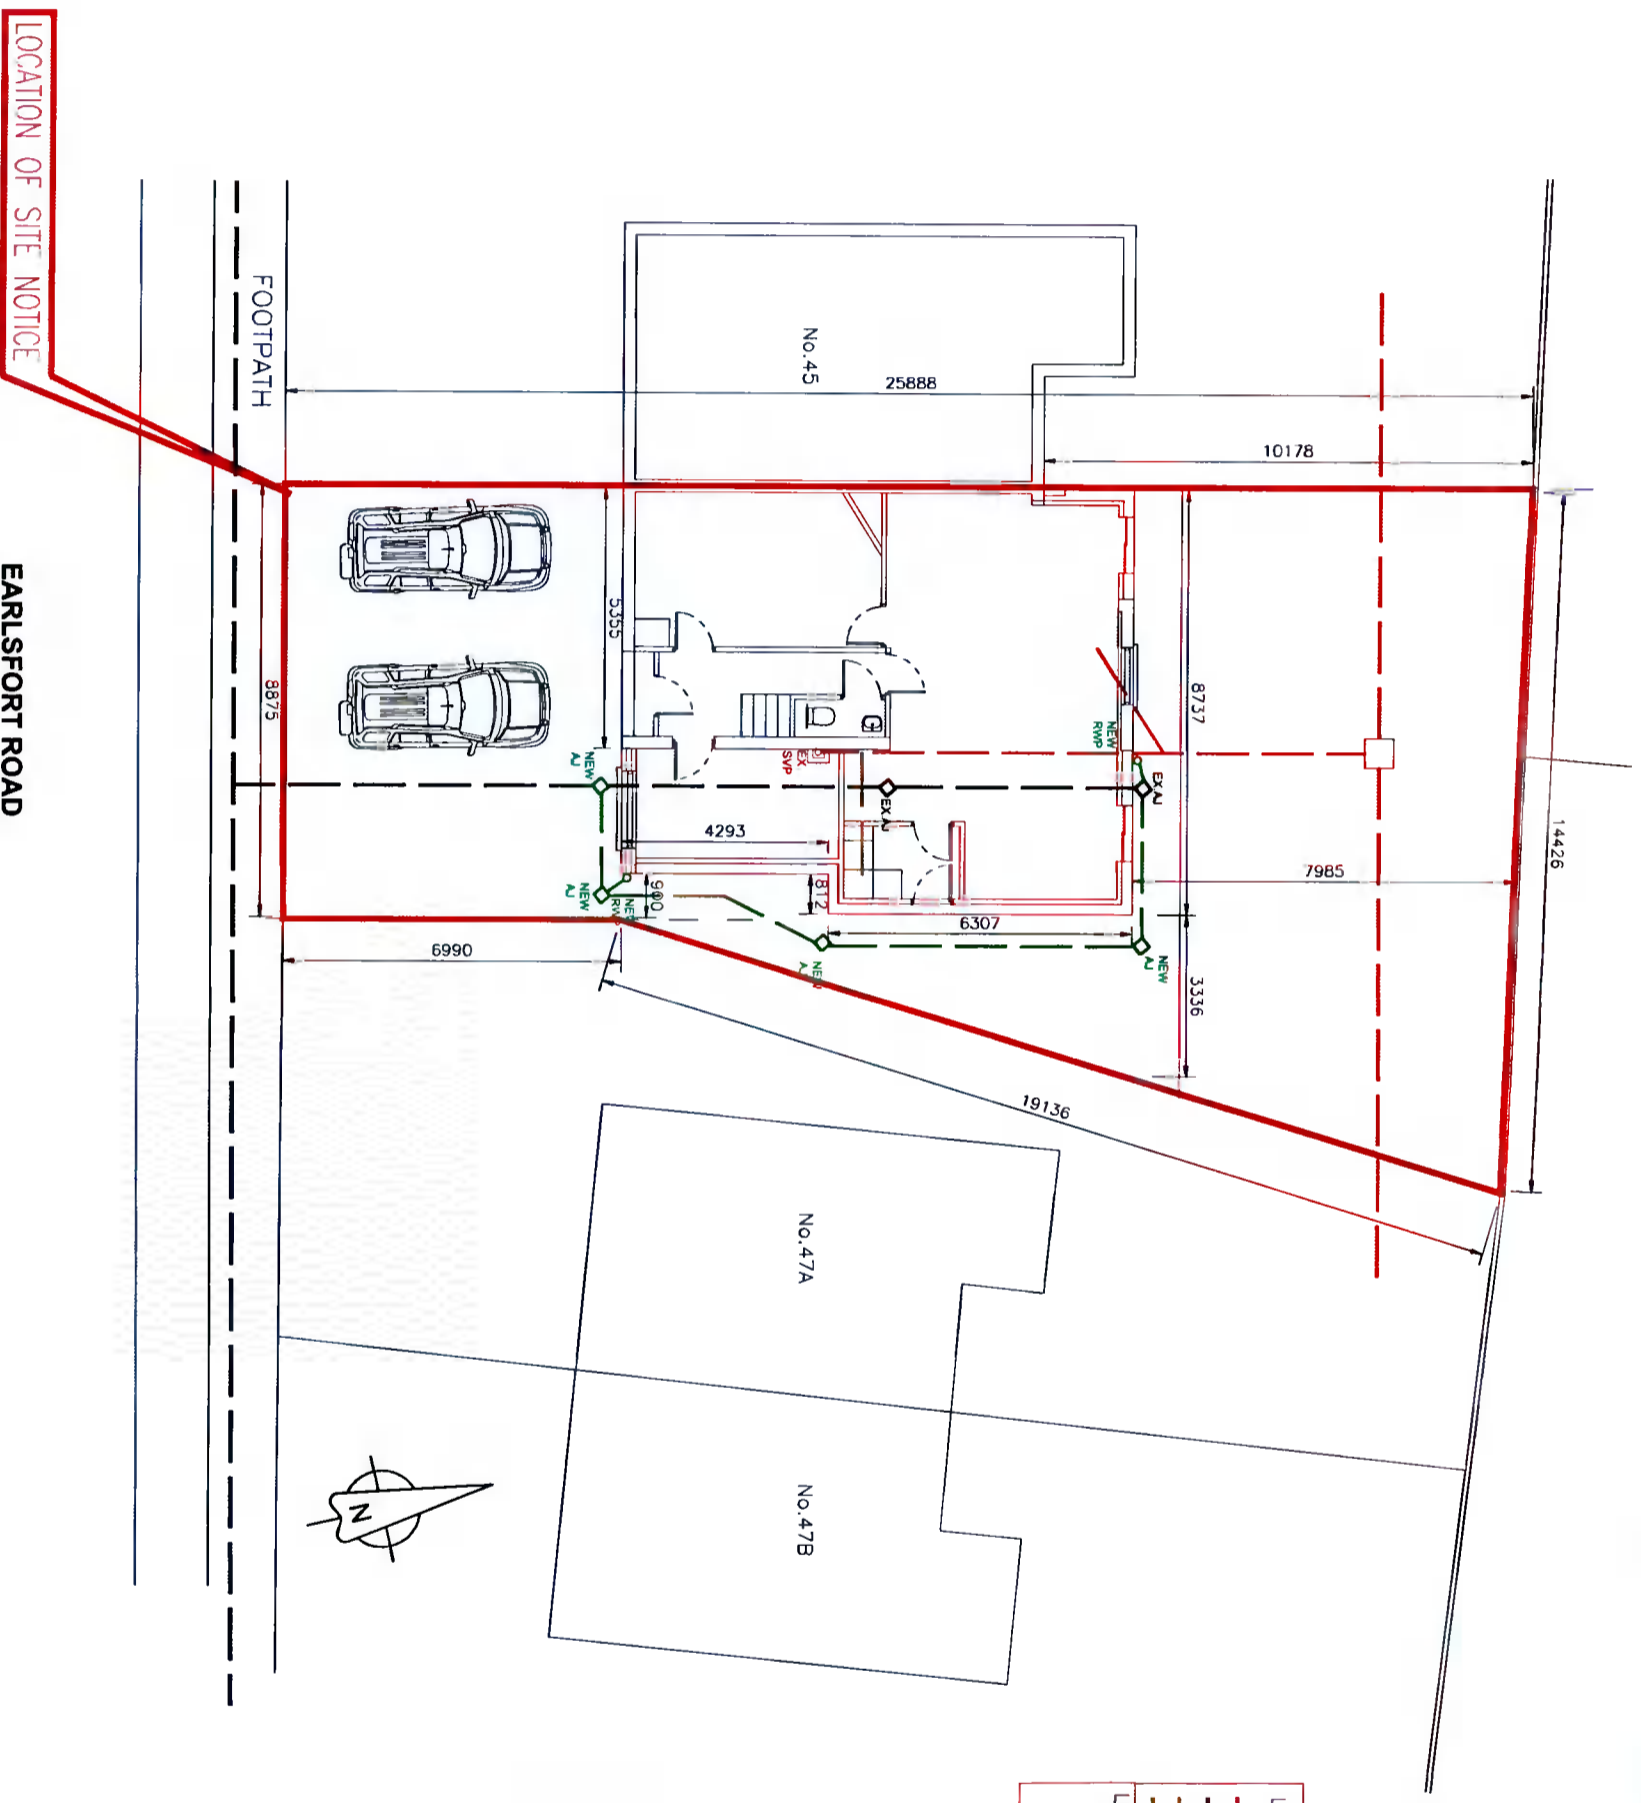

LEGEND	
	EXISTING FOUL PIPE
	EXISTING SURFACE WATER PIPE
	PROPOSED FOUL PIPE
	PROPOSED SURFACE WATER PIPE
LEGEND	
	EXISTING WALL
	PROPOSED NEW WORKS

Rev	Date	Description	By	TOR	TOR
P	22.10.21	ISSUED FOR PLANNING			

Client
 LORRAINE O'BRIEN
 PROJECT TITLE
 47 EARLSFORT ROAD
 LUCAN
 CO. DUBLIN

Drawing Title
 EXISTING & PROPOSED
 SITE PLANS

EXISTING & PROPOSED SITE LAYOUT

SCALE 1:150

DraftCAD Ltd.
 Planning & Design

33 Glen Eastern Way, Tel: (01) 810604
 Limerick, Co. Kerry
 Email: info@draftcad.com

Scale: 1:150 Date: OCT 2021
 Drawn: TOR Chkd: TOR

Job Number: 11/21 Drawing Number: S01 Revision: P

PLANNING