



PROPOSED GROUND FLOOR LAYOUT
SCALE 1:100

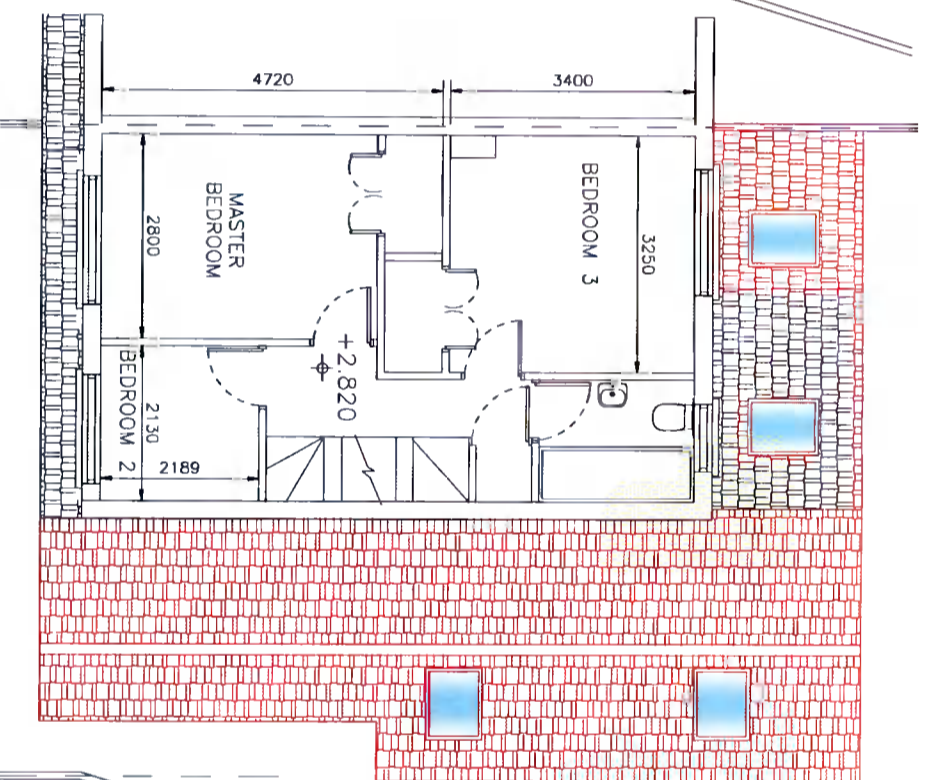

PROPOSED FIRST FLOOR LAYOUT
SCALE 1:100

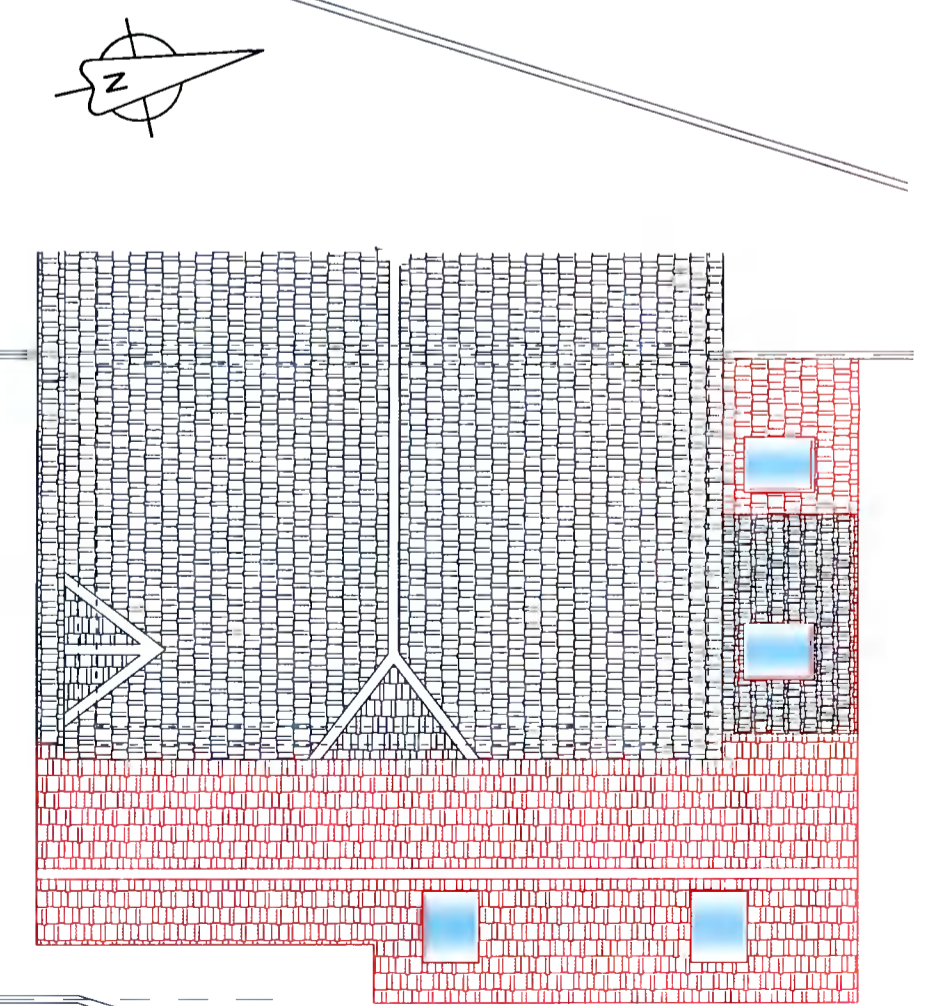

PROPOSED ROOF LAYOUT
SCALE 1:100

SCHEDULE OF FLOOR AREAS sq.m


FLOOR	EXISTING	PROPOSED
GROUND FLOOR	45.27	32.15
FIRST FLOOR	41.34	---
TOTAL	87.61 sq.m	119.76 sq.m

ALL FLOORS ARE FOR DOMESTIC USE


LEGEND

	EXISTING WALL
	PROPOSED NEW WORKS

Rev	Date	Description	TOR	TOR
P	22.10.21	ISSUED FOR PLANNING		

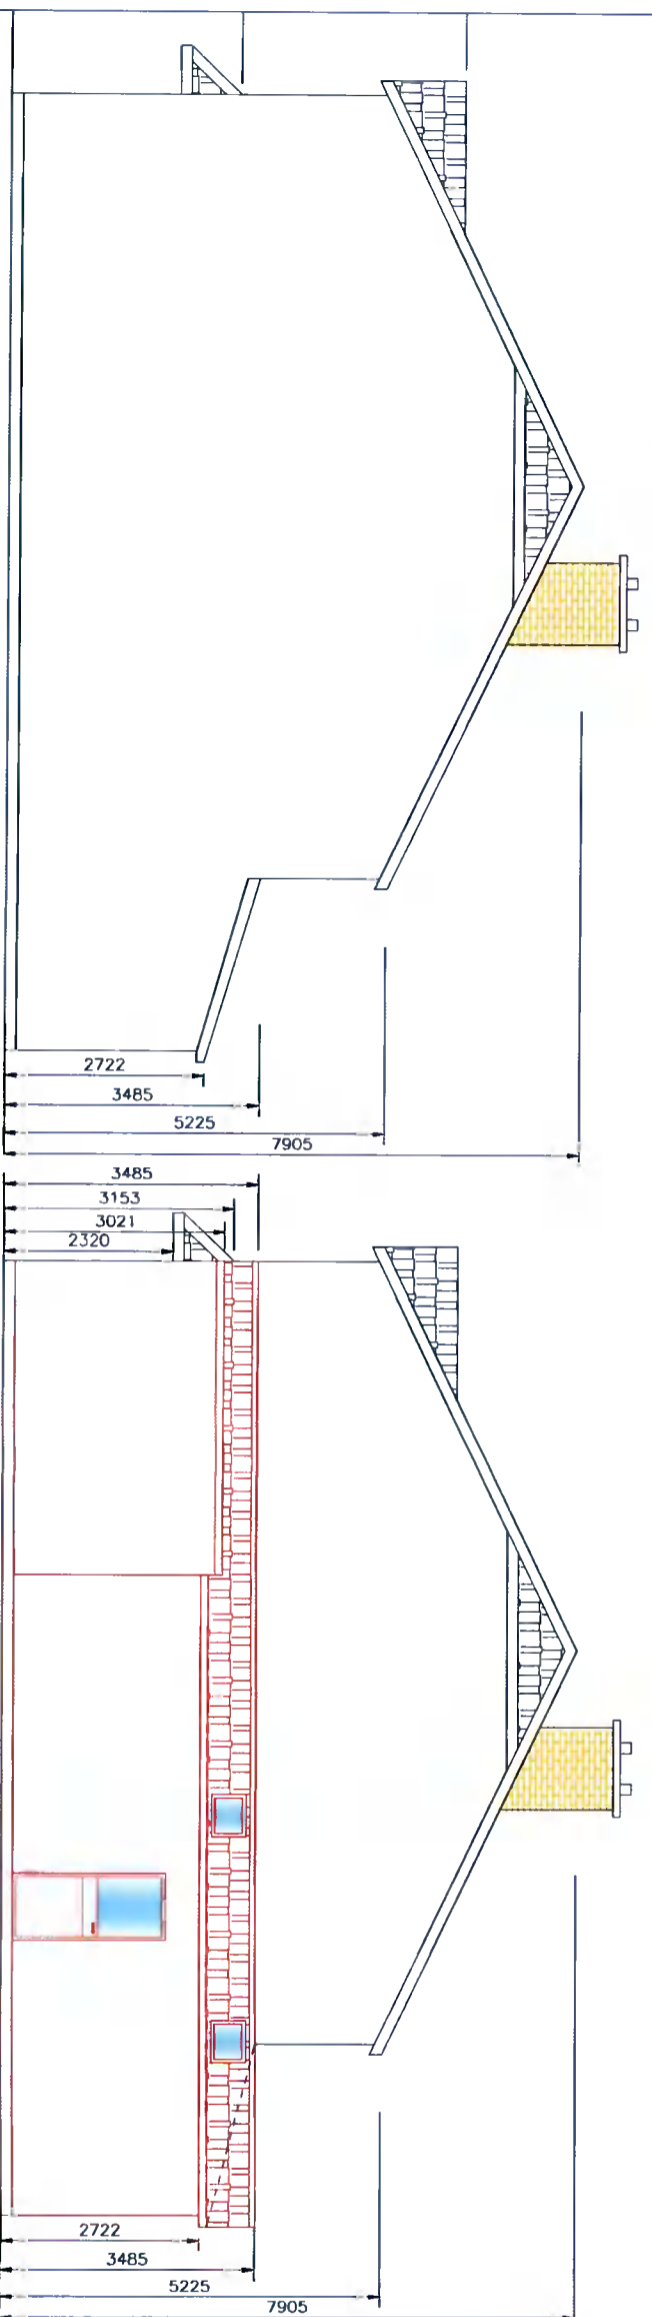

EXISTING SIDE ELEVATION
SCALE 1:100

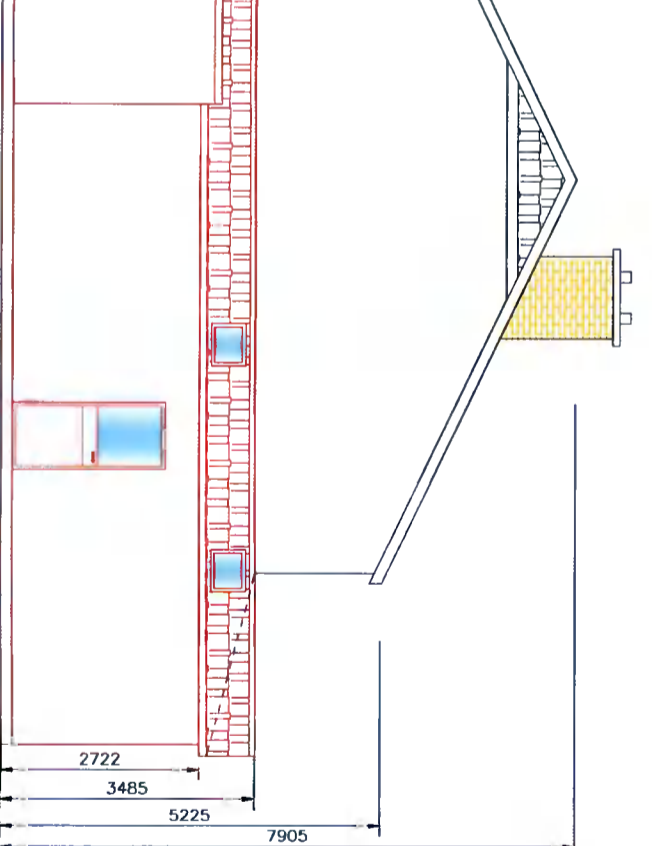

PROPOSED SIDE ELEVATION
SCALE 1:100

NOTES:
THIS DRAWING AND ALL DESIGN HEREON IS THE COPYRIGHT OF THE CONSULTANTS AND MUST NOT BE REPRODUCED WITHOUT THEIR WRITTEN CONSENT.
ALL DRAWINGS REMAIN THE PROPERTY OF THE CONSULTANTS.
FOUNDED DIMENSIONS ONLY TO BE TAKEN FROM THIS DRAWING. DO NOT SCALE.
ALL DIMENSIONS TO BE CHECKED ON SITE.

CONSULTANTS TO BE INFORMED OF ANY DISCREPANCIES BEFORE WORK COMMENCES

DratCAD Ltd.
Planning & Design

Client: LORRAINE OBRIEN
77 EARLSFORT ROAD
LUCAN
CO. DUBLIN

Drawing Title: PROPOSED FLOOR PLANS, EXISTING AND PROPOSED SIDE ELEVATIONS

Scale: 1:100 Date: OCT 2021

Drawn: TOR CHD TOR

Job Number: 1121 Drawing Number: S03 Revision: P

22 Dan Esmon Way, Tel: 001 9142424
100-102, 104-106, 108-110, 112-114, 116-118, 120-122
C/O Victoria Road, Dublin 15
Email: info@dratcad.com