



ROOF PLAN

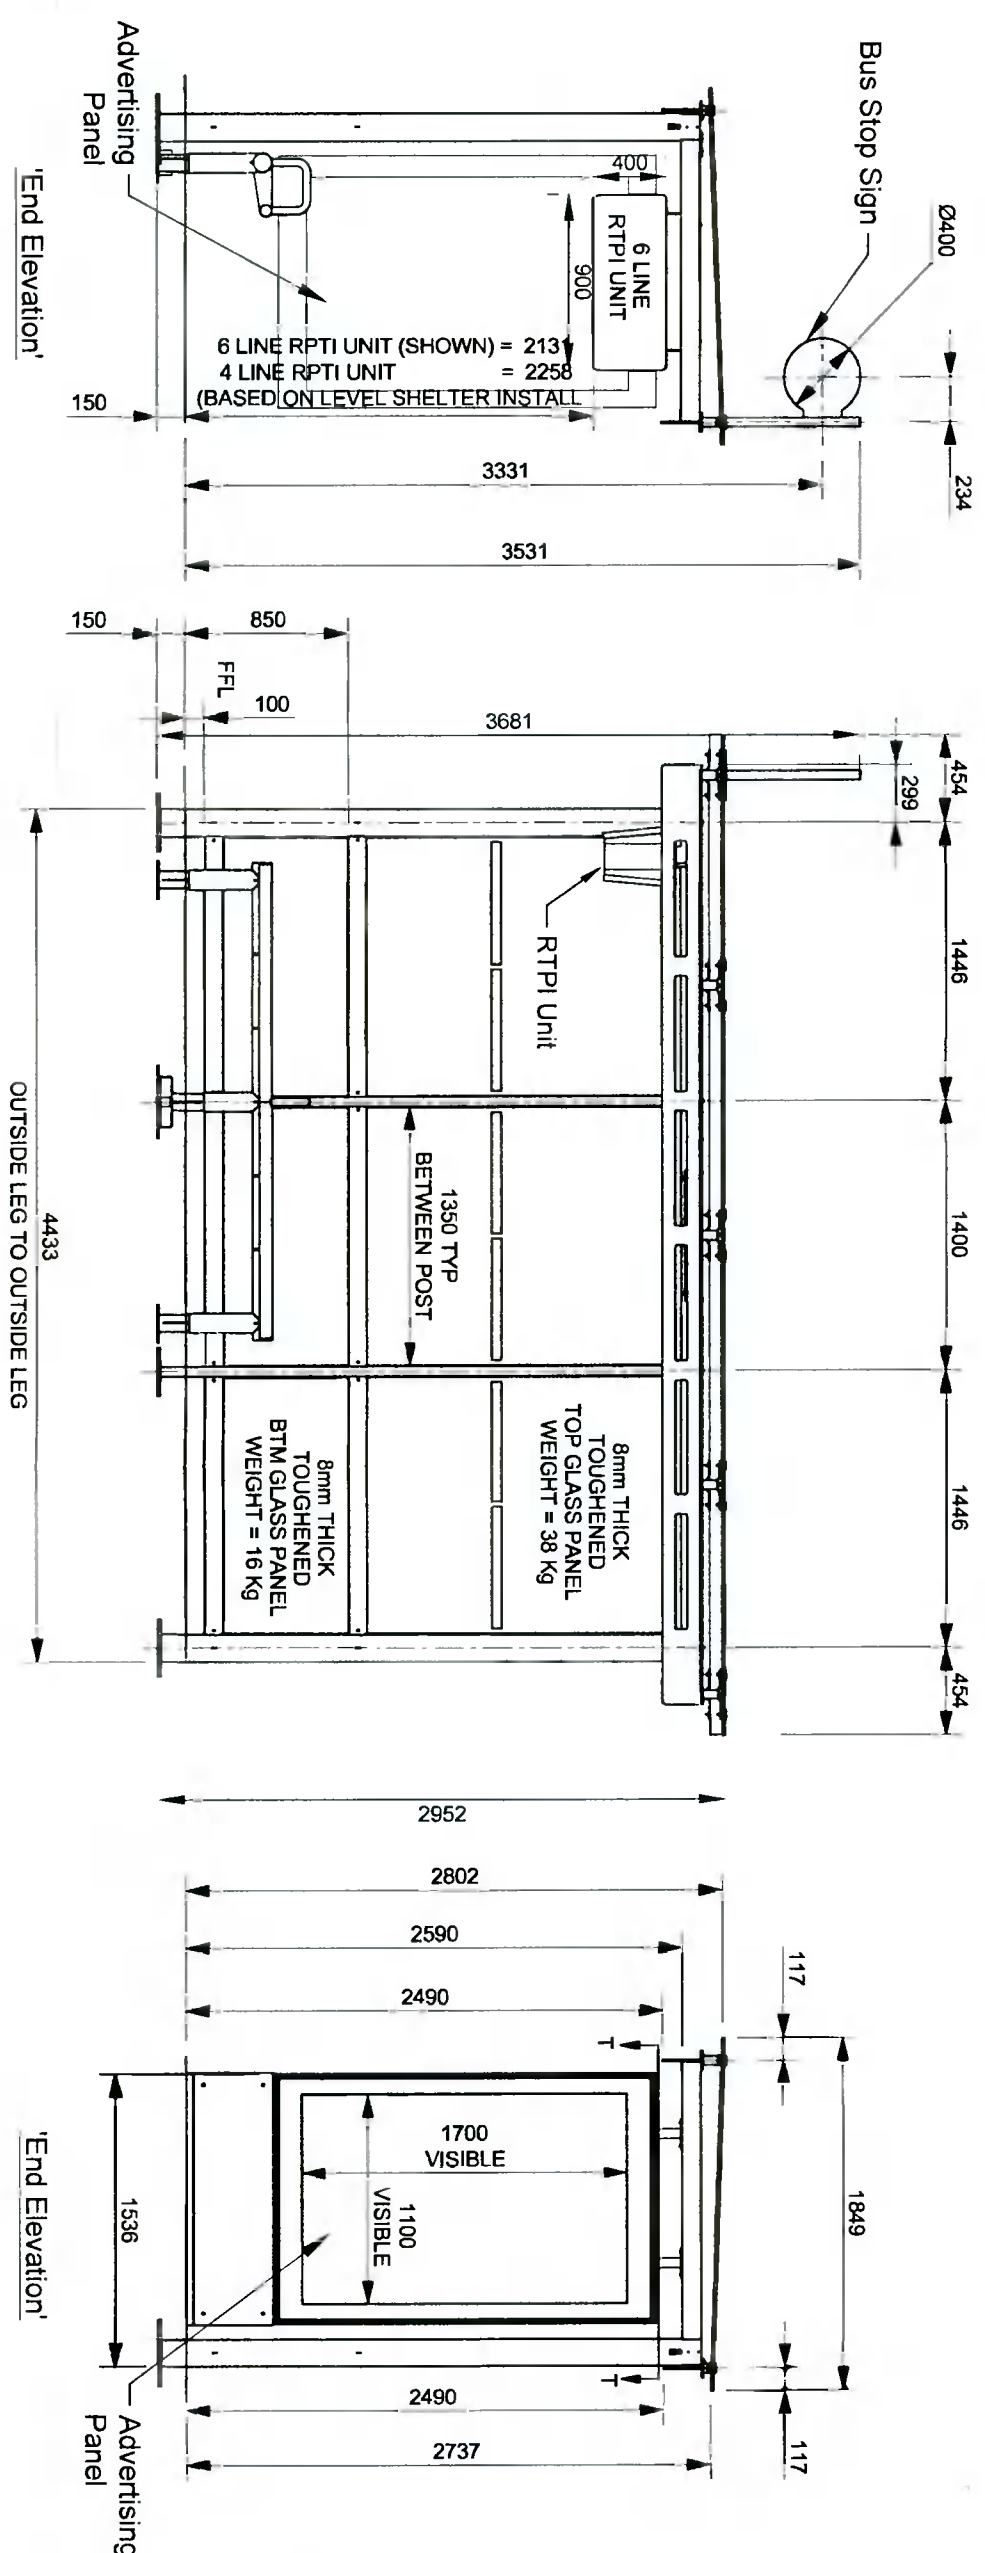

Rev / Initials / Date	Revision details

All dimensions in millimetres,  
Do not manually alter  
CAD drawings,  
Do not scale

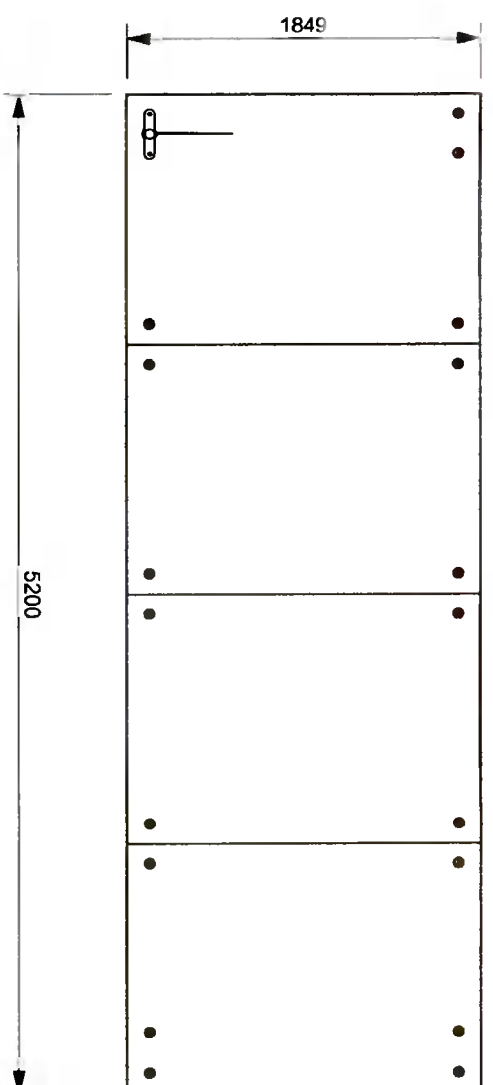

Client  
Lifey Valley Management Limited

Project  
Lifey Valley

Title  
RELANCE SHELTER - 3 BAY  
RELANCE MARK

Scale	1:50	Date	June'21
Drawn	RJR	Checked	JM
Drawing No.	TEL-B653-SK-013A		Rev
			-