




COPYRIGHT

No part of this document may be re-produced or transmitted in any form or stored in any retrieval system of any nature without the written permission of Struct Consulting Engineers as copyright holder except as agreed for use on the project for which the document was originally issued.

NOTES:

- 1) All levels are in metres and have to be referred to a temporary benchmark.
- 2) Do not scale off this drawing. Use figured dimensions only.

KEYPLAN:

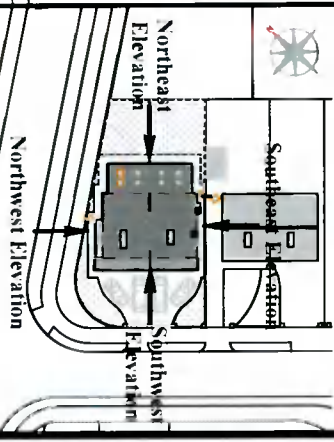

Planning Drawings Only
 These drawings should not be used for construction.

Rev	Date	Details	Note
B	05/08/23	Miscellaneous Adjustments	
A	02/08/23	Miscellaneous Adjustments	
-	05/08/23	Issued for review	



E-mail: info@struct.ie W. website: T: +353 1 6434347 F: +353 1 6434347

Job title:
New House at No. 1 Birchview Drive


Drawing title:
Proposed Floor Plans

Drawing No.:
1910 - PG - 1.8

Client:
Romaine Nolan


Drawn by: R.O.D. **Checked by:** D.N. **Scale:** 1:100 @A3

Date: 25/06/2021 **Rev.** **Scale:** 1:100 @A3

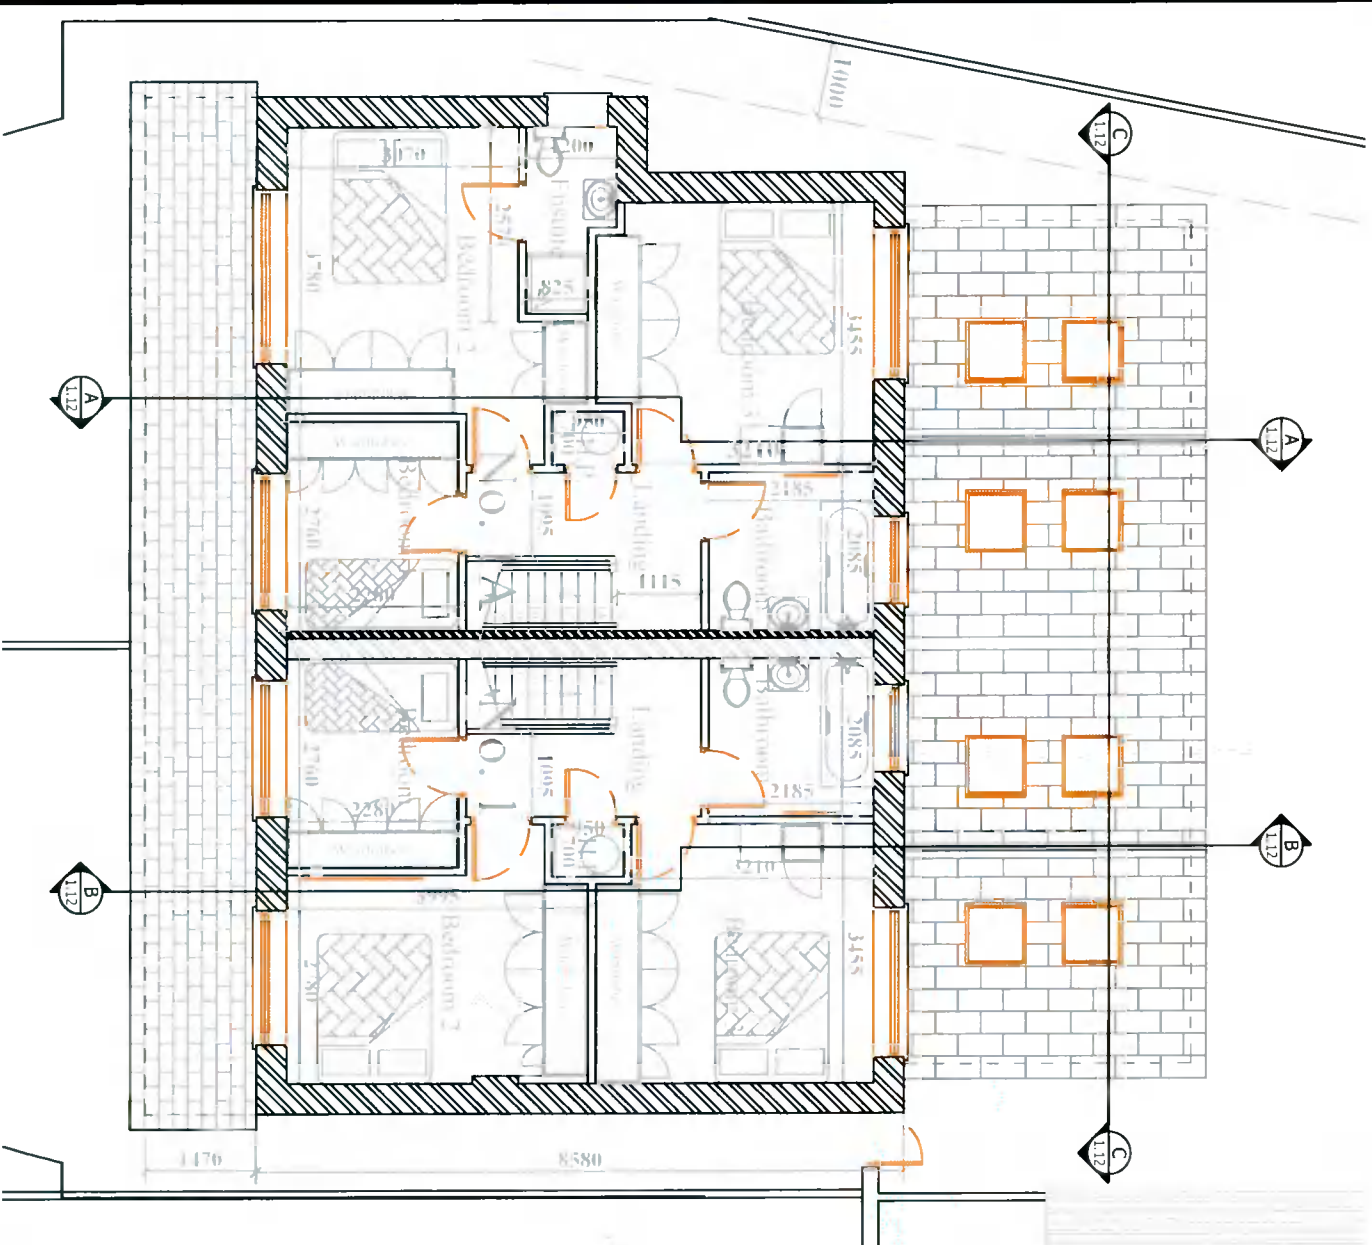

13 Proposed First Floor Plan

Scale: 1:100

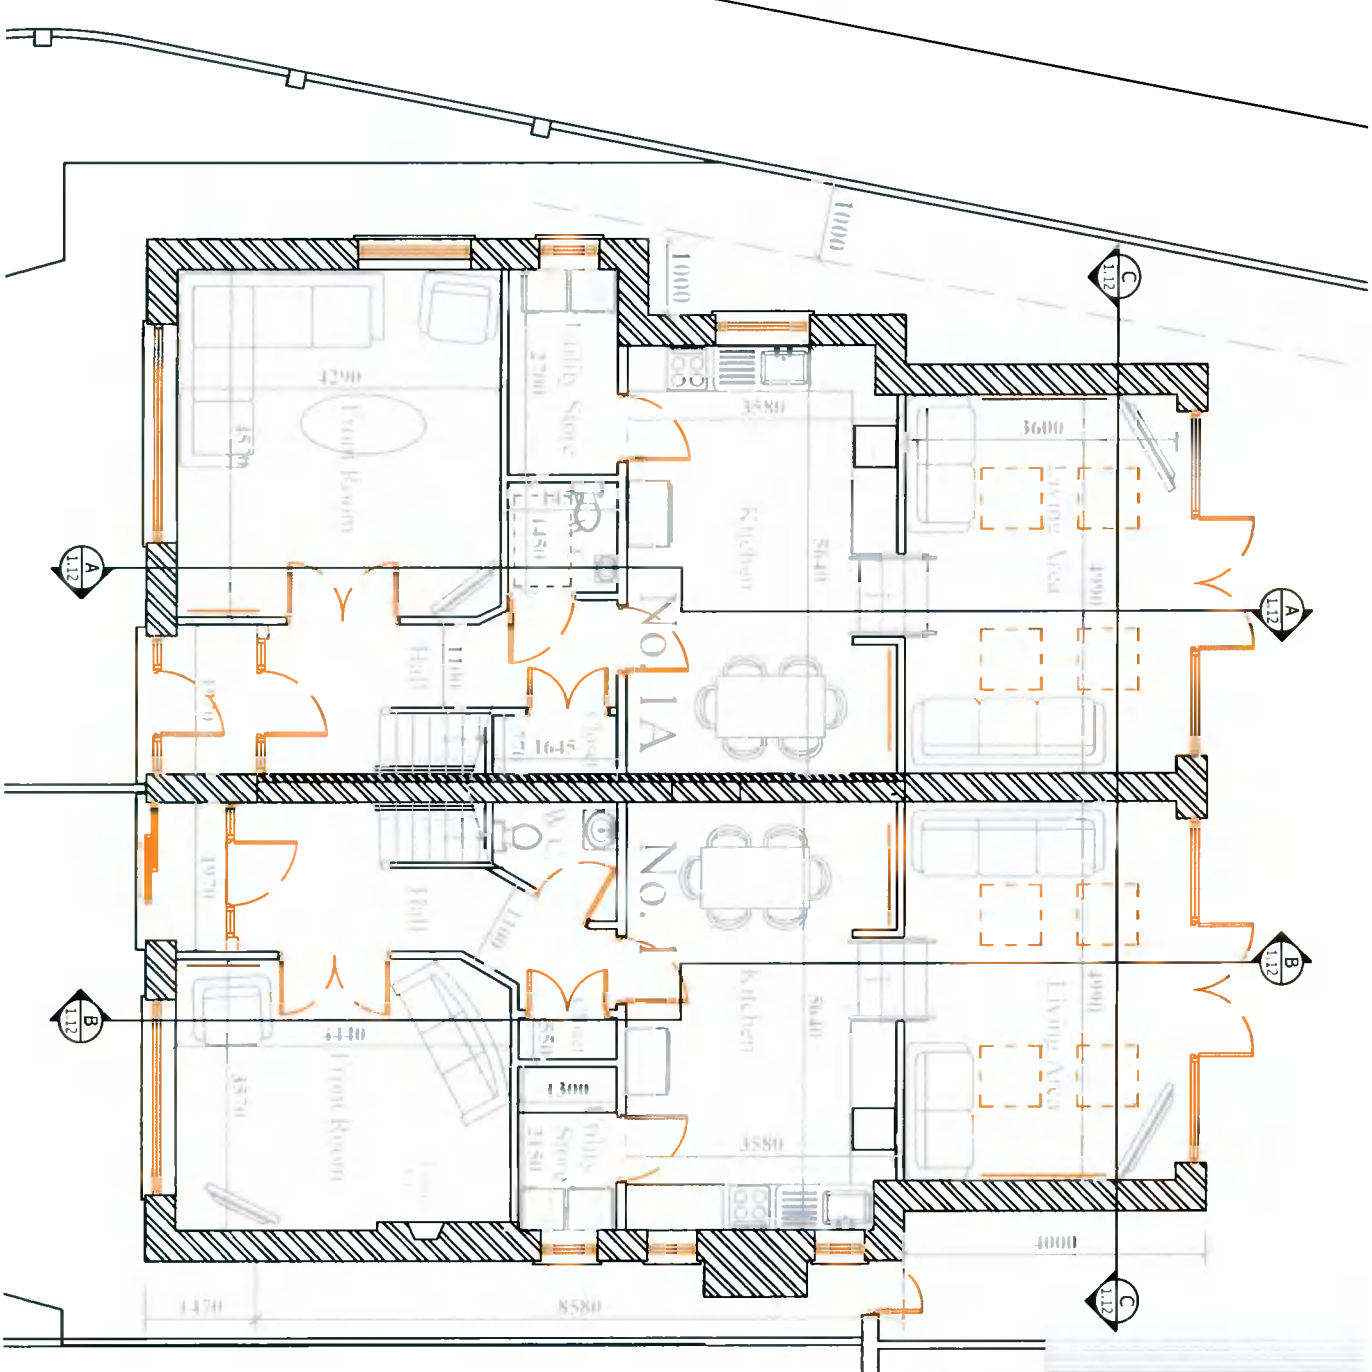

12 Proposed Ground Floor Plan

Scale: 1:100

Planning