


Planning

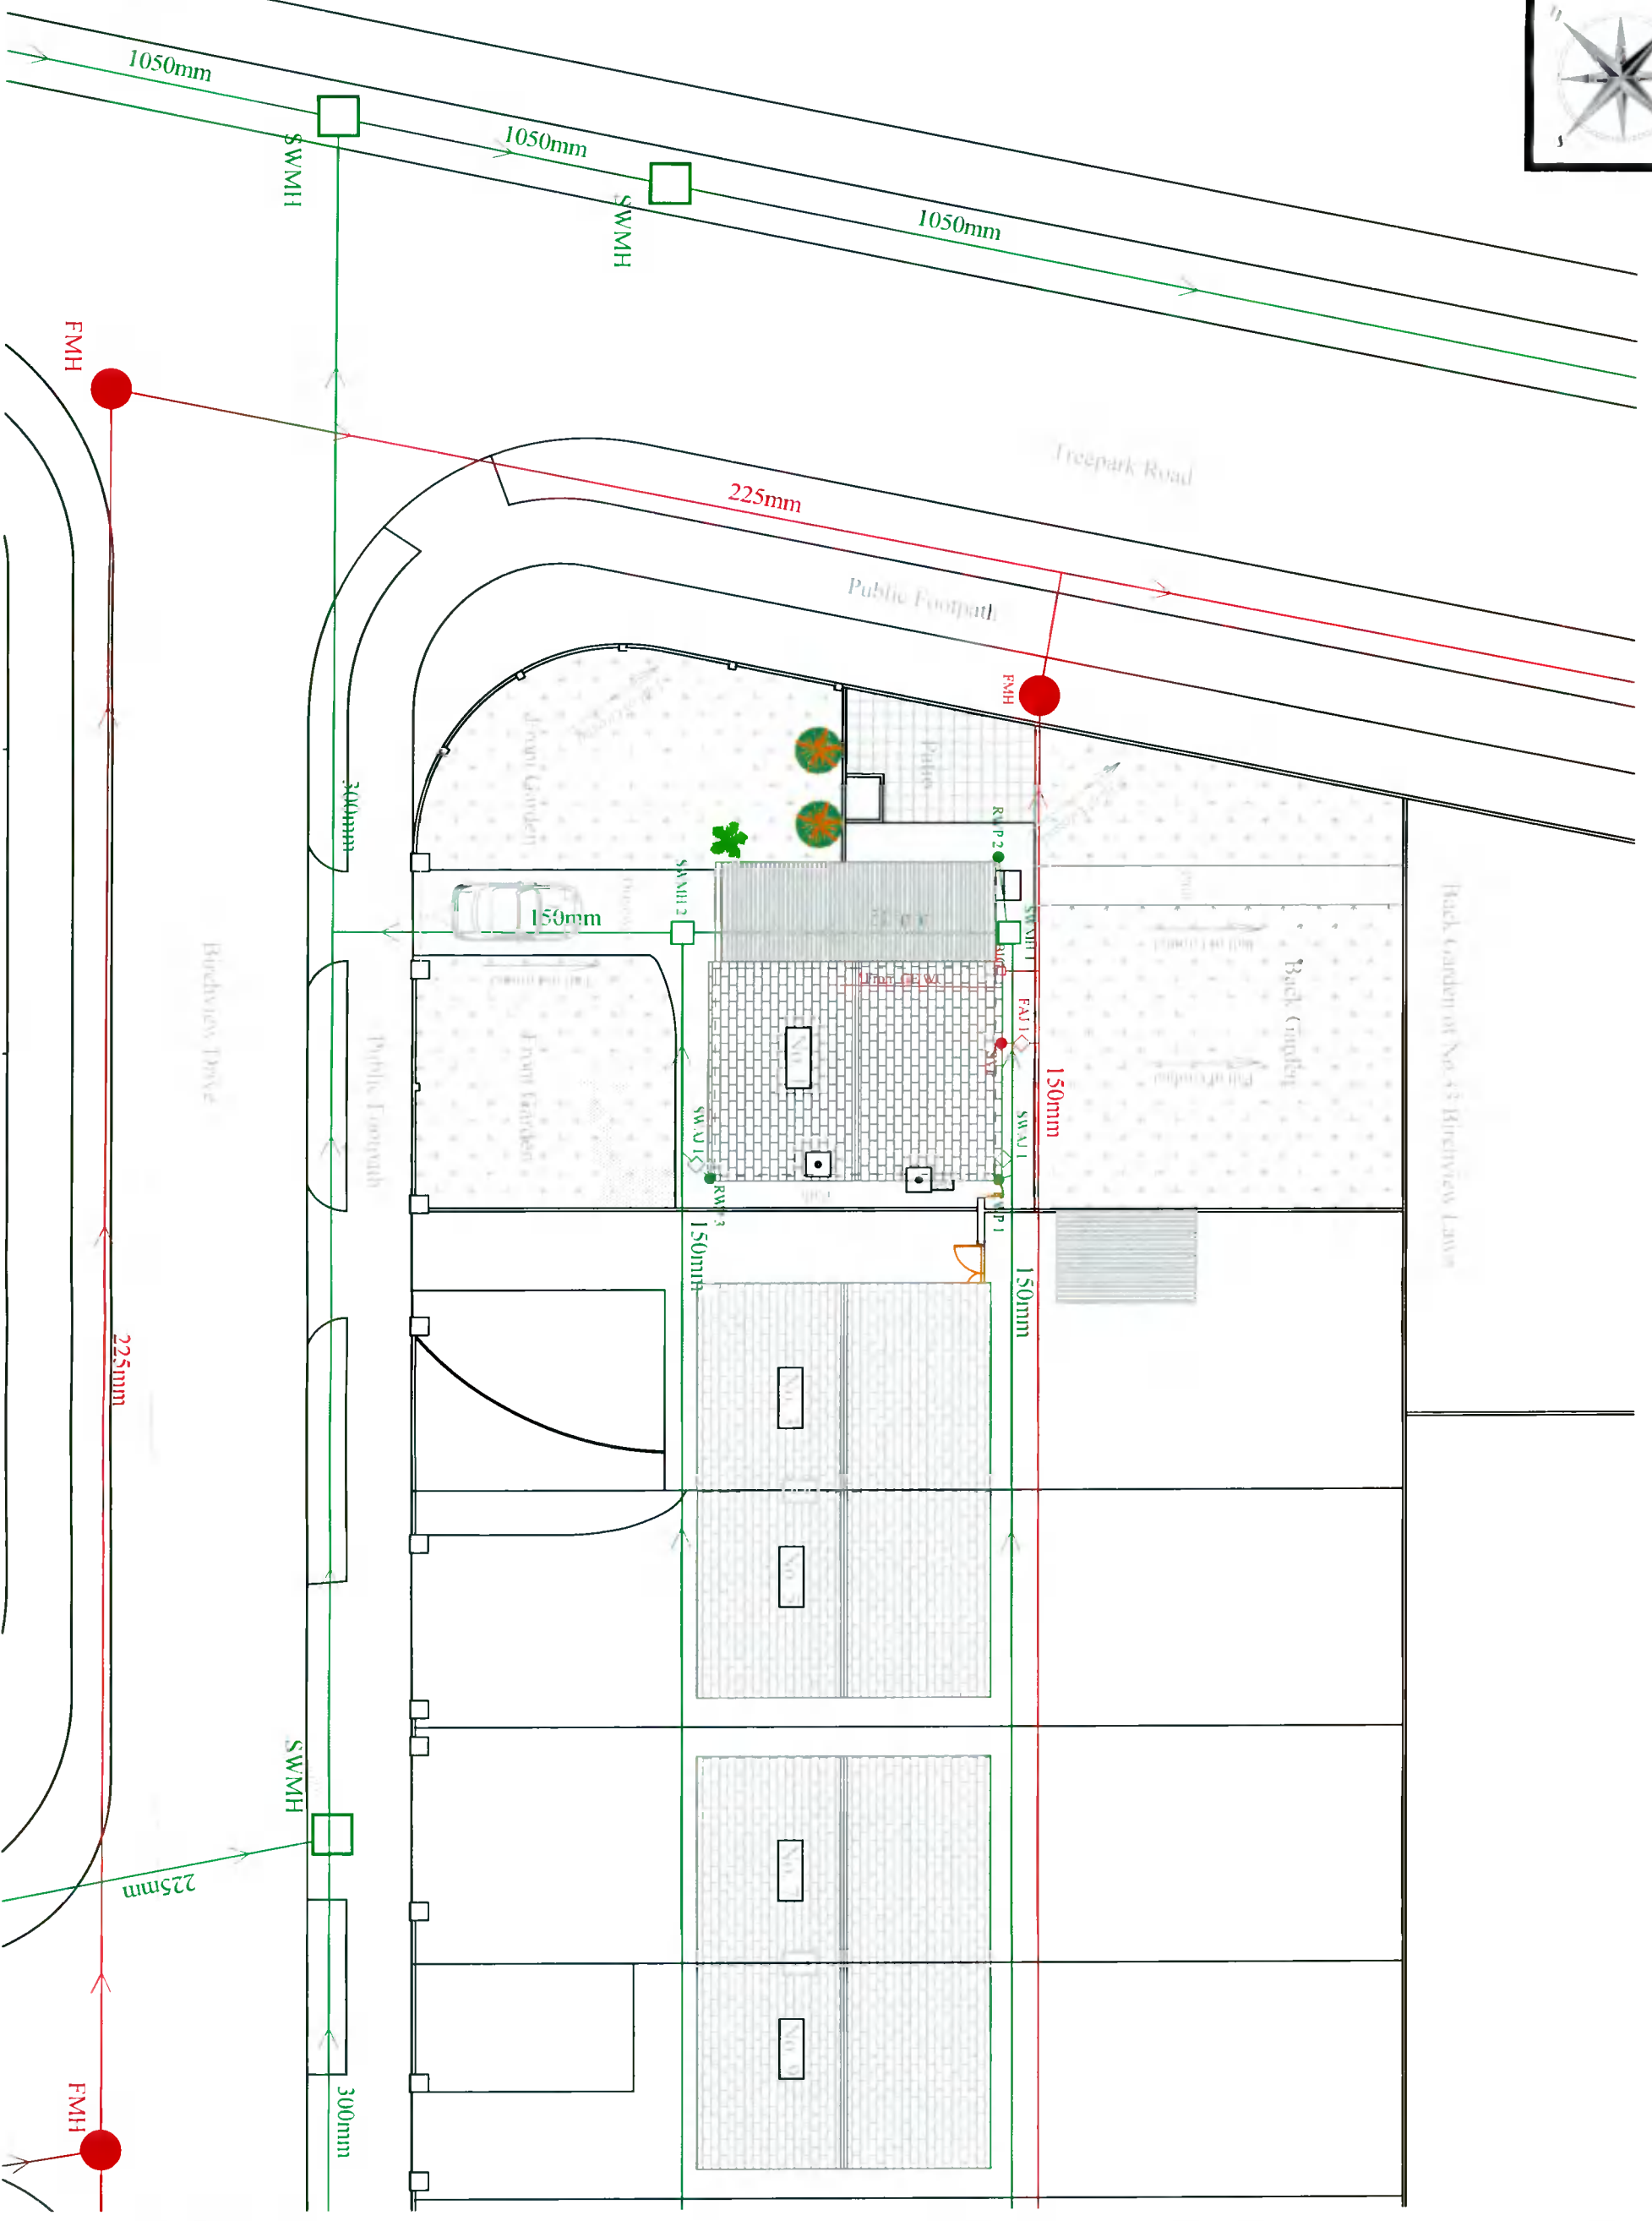

31 Existing Drainage Plan

Scale: 1:200


COPYRIGHT

No part of this document may be re-produced or transmitted in any form or by any means, electronic or mechanical, including photocopying, recording, or by any information storage and retrieval system, without the written permission of STRUCT Consulting Engineers as copyright holder except as agreed for use on the project for which the document was originally issued.

NOTES:

- 1) All levels are in metres and have to be referred to a temporary benchmark.
- 2) Do not scale off this drawing. Use figured dimensions only.

KEYPLAN:

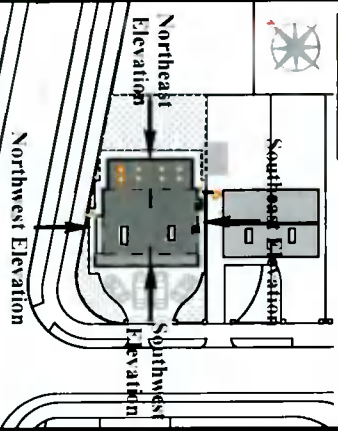

Planning Drawings Only
These drawings should not be used for construction.

LEGEND



Rev	Details	Date
A	Minor Adjustments	23/08/21
-	Issued for review	02/08/21



16 Oakport Park, Rathfarnham, Dublin 21.
E: info@struct.ie W: struct.ie T: +353 1 6041437 F: +353 1 6041437

Job title: New House at No. 1 Birchview Drive

Drawing title: Existing Drainage Plan

Drawing No.: 1910 - PG - 1.31


Client: Romaine Nolan

Drawn by: R.O.P. **Checked by:** D.N. **Scale:** 1:200 @A3

Date: 02/08/2021 **Rev.:**



Planning

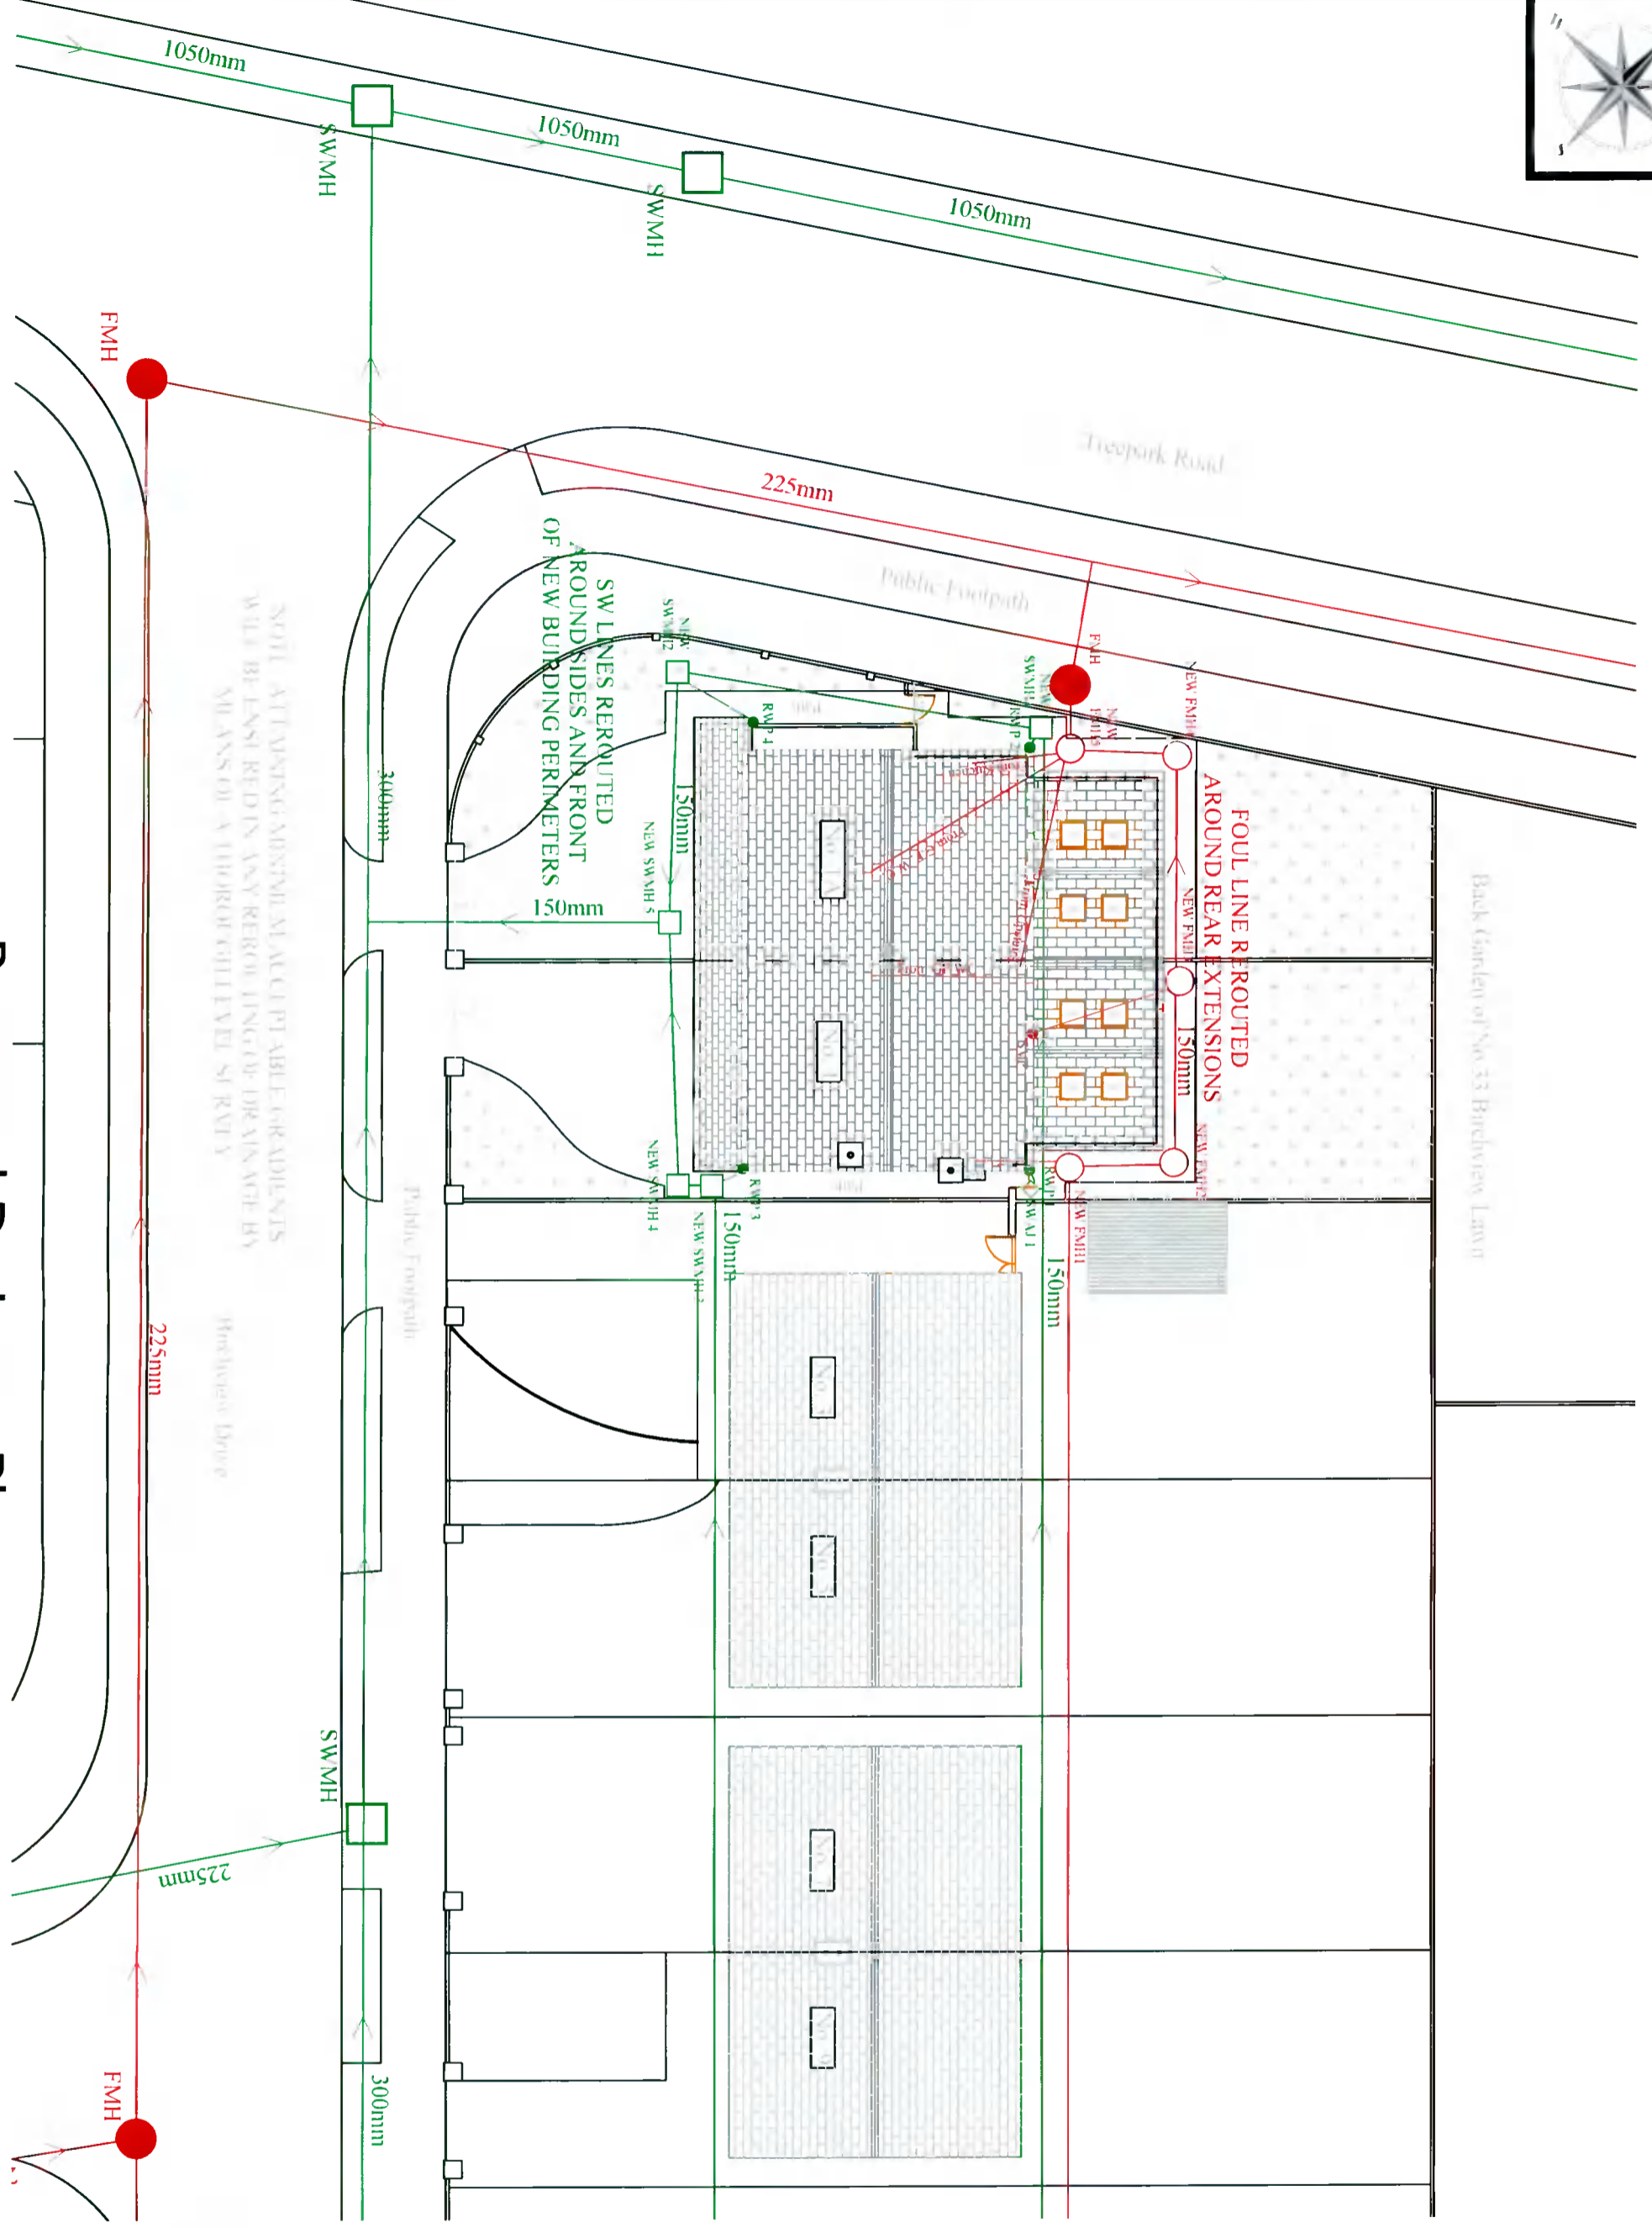

NOTE: ALL PLANNING AND FINAL ACCEPTABLE GRADIENTS WILL BE BASED IN ANY RELEVANT DRAINAGE BY THE ANSOI A THOROUGHFIELD RIVER.

Back Garden of No. 33 Birchview Lawn

32 Proposed Drainage Plan

Scale: 1:200


COPYRIGHT

No part of this document may be re-produced or transmitted in any form or by any means, electronic or mechanical, including photocopying, recording, or by any information storage and retrieval system, without the written permission of iStruct Consulting Engineers as copyright holder. iStruct Consulting Engineers is not liable for any loss or damage, including consequential, special, or exemplary damages, which may be incurred by the use of the document. The document was originally issued.

NOTES:

- 1) All levels are in metres and have to be referred to a temporary benchmark.
- 2) Do not scale off this drawing. Use figured dimensions only.

KEYPLAN:

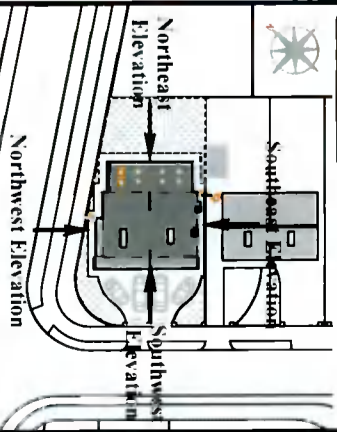

Planning Drawings Only
These drawings should not be used for construction.

LEGEND



Rev	Details	Date
A	Mirror Adjustments	22/08/21
-	Issued for review	02/08/21

! STRUCT CONSULTING ENGINEERS

16 Oakcourt Park, Dublin 20

16 Oakcourt Park, Dublin 20, Ireland
Tel: +353 1 451 1444 Fax: +353 1 451 1444

Job title: New House at No. 1 Birchview Drive

Drawing title: Proposed Drainage Plan

Drawing No.: 1910 - PG - 1.32

Client: Romaine Nolan

Drawn by: R.O.P.D. **Checked by:** D.N. **Scale:** 1:200 @A3

Date: 02/08/2021 **Rev.:**