


WINDOW POSITIONED TO ALLOW FOR PASSIVE SURVEILLANCE OF GREEN AREA WHERE ANTI-SOCIAL BEHAVIOUR HAS BEEN A REGULAR PROBLEM

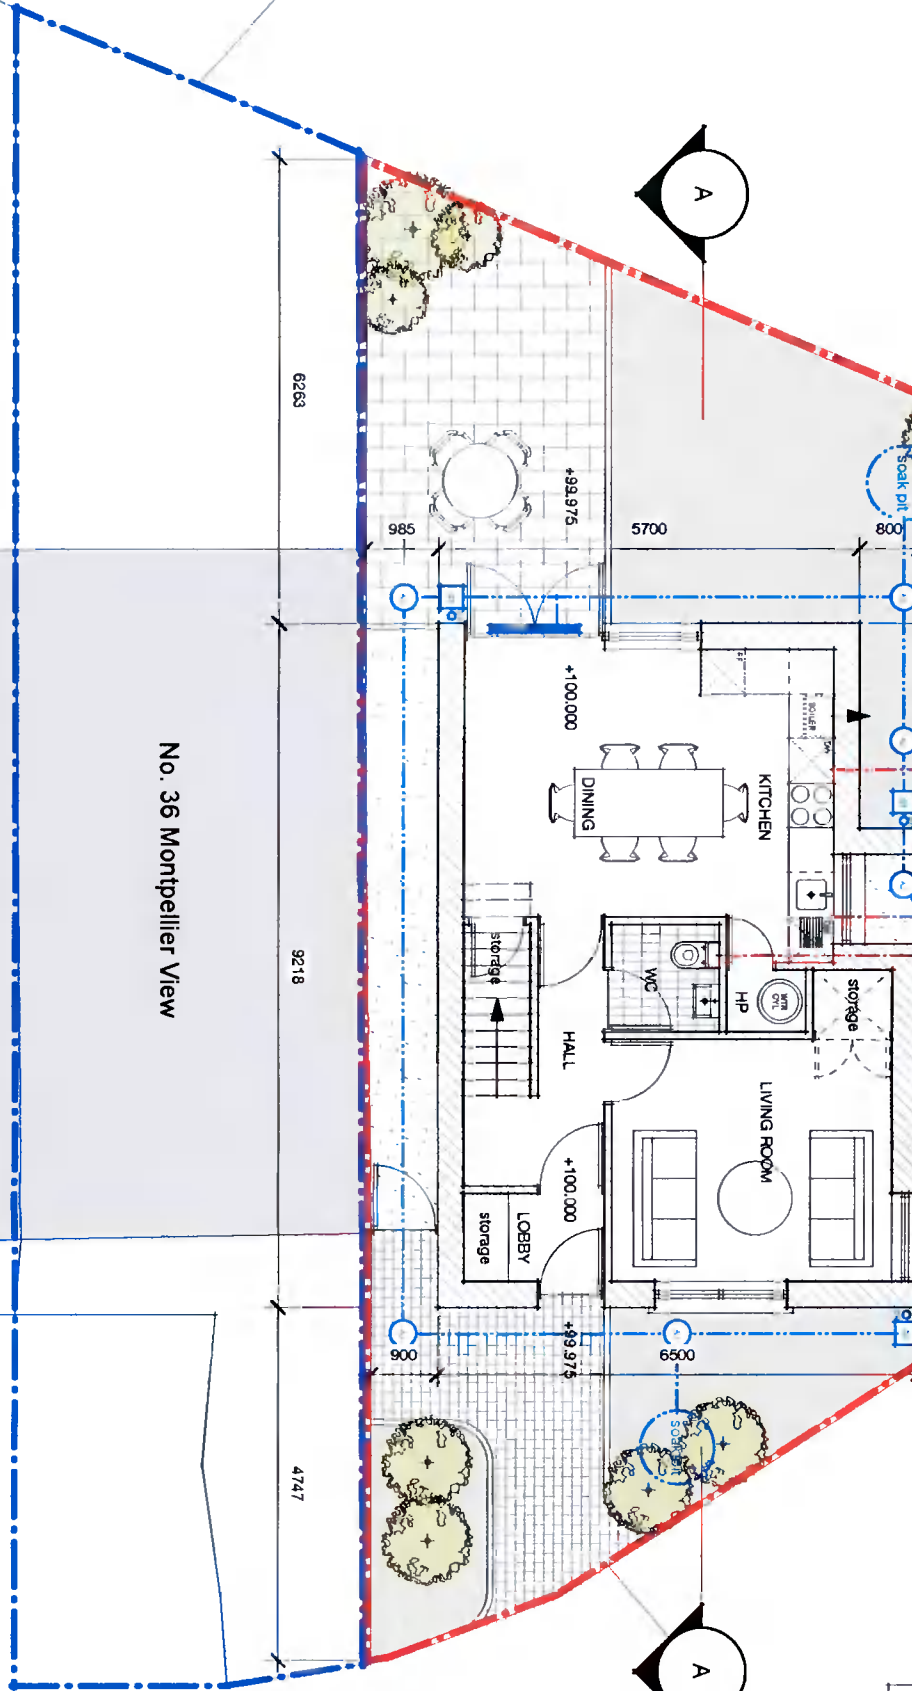

1 Proposed Ground Floor Plan
Scale: 1:100@A3



LEGEND

- EXISTING WALLS
- PROPOSED WALLS
- NEW INTERNAL SPACES
- DEMOLITION
- SITE BOUNDARY
- LAND IN OWNERSHIP

AREAS (msq)

| | |
|------------|------------|
| Site Area: | 167.00 msq |
| GF Area: | 046.00 msq |
| FF Area: | 046.00 msq |

hoganarchitects

Design Firm
Hogan Architects
9 Millmount Avenue,
Drumcondra,
Dublin,
D09K303

www.hoganarchitects.com
james@hoganarchitects.com
085 704 1829

Project Title
3 Bed House - David Souhan
36 Montpellier View, Jobstown

Sheet Title
Proposed Ground Floor Plan

| | | | |
|--------------|-----------|-------------|----|
| Sheet Scale | 1:100 @A3 | Drawn By | JH |
| Total Sheets | 1 | Reviewed By | JH |

Sheet No.
Project ID - Drawing Name - Drawing Number
2126 A2-100

Drawing Status
PLANNING

Date No Revision Notes

LEGEND. **AREAS (msq).**

- EXISTING WALLS Site Area: 167.00 msq
- PROPOSED WALLS GF Area: 046.00 msq
FF Area: 046.00 msq
- NEW INTERNAL SPACES
- DEMOLITION
- SITE BOUNDARY
- LAND IN OWNERSHIP

hoganarchitects

Design Firm
Hogan Architects
 9 Millmount Avenue,
 Drumcondra,
 Dublin,
 D09K303

www.hoganarchitects.com
james@hoganarchitects.com
 085 704 1829

Project Title
3 Bed House - David Souhan
36 Montpellier View, Jobstown


Sheet Title
Proposed First Floor Plan

| | |
|----------------------------------|--------------------------|
| Sheet Scale 1:100 @ A3 | Drawn By JH |
| Total Sheets 1 | Reviewed By JH |

Sheet No.
 Project ID - Drawing Name - Drawing Number

2126 A2-101

Drawing Status
PLANNING

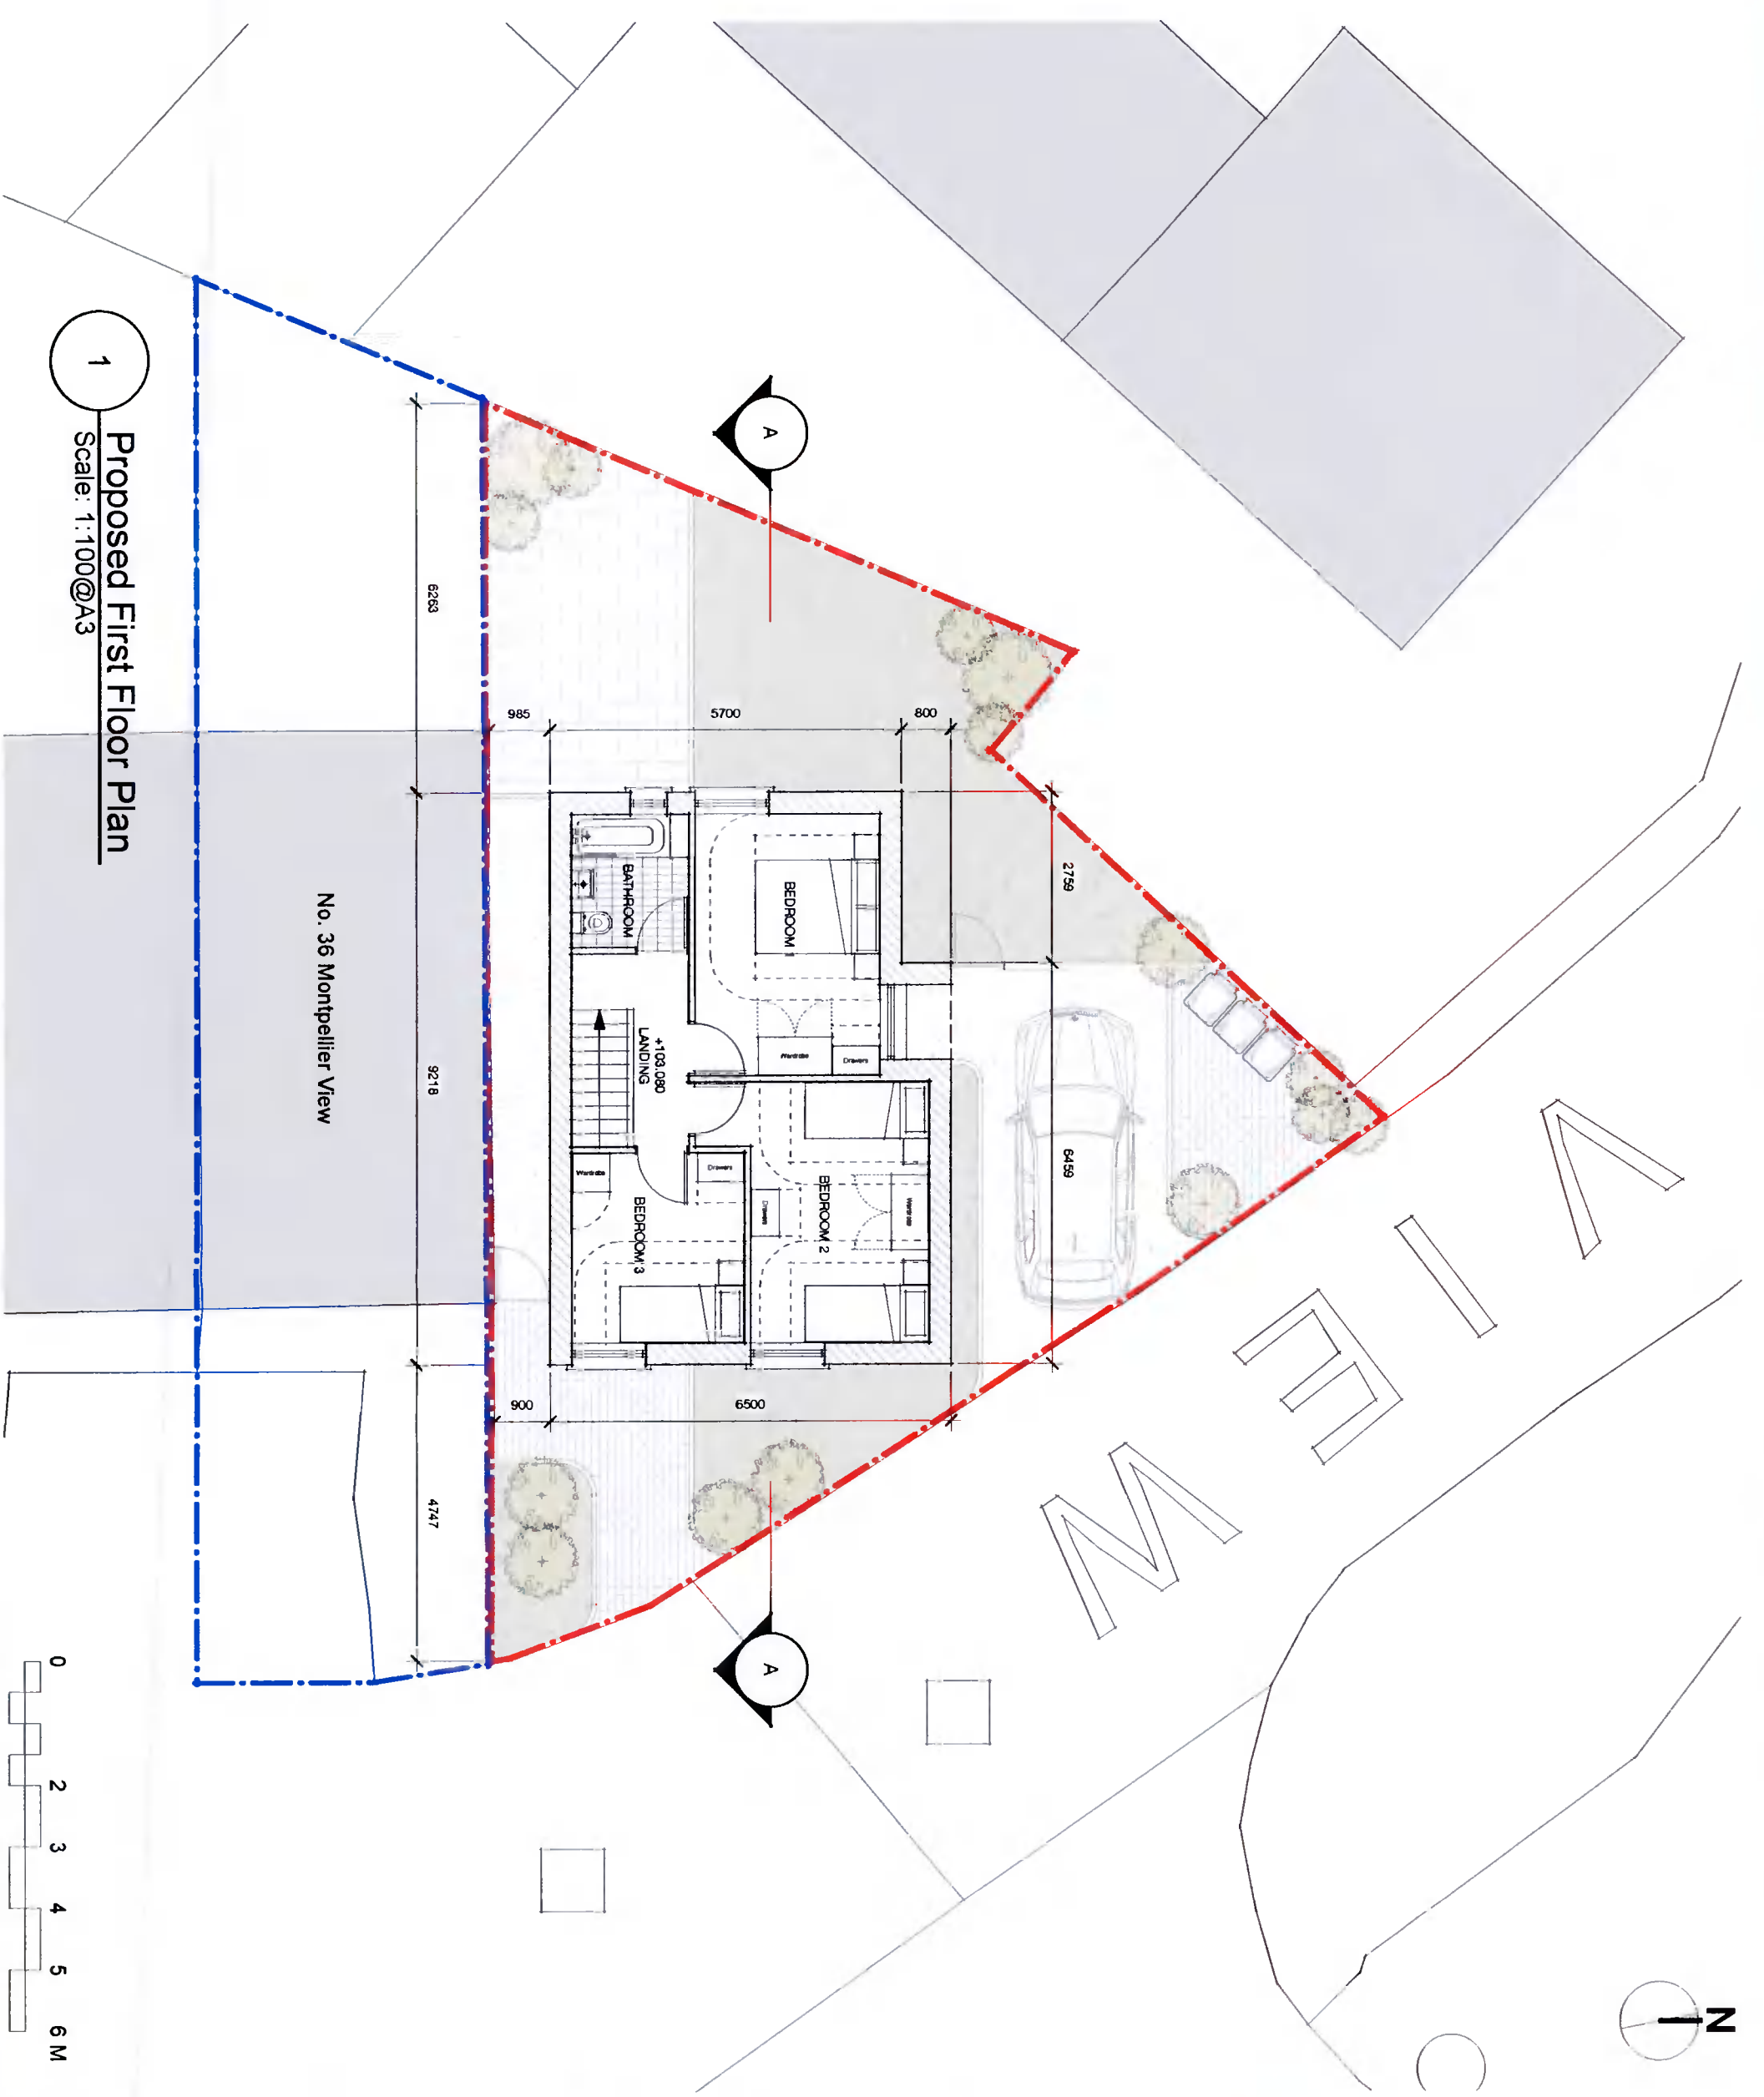

1
Proposed First Floor Plan
 Scale: 1:100@A3