



EXTENT OF SITE

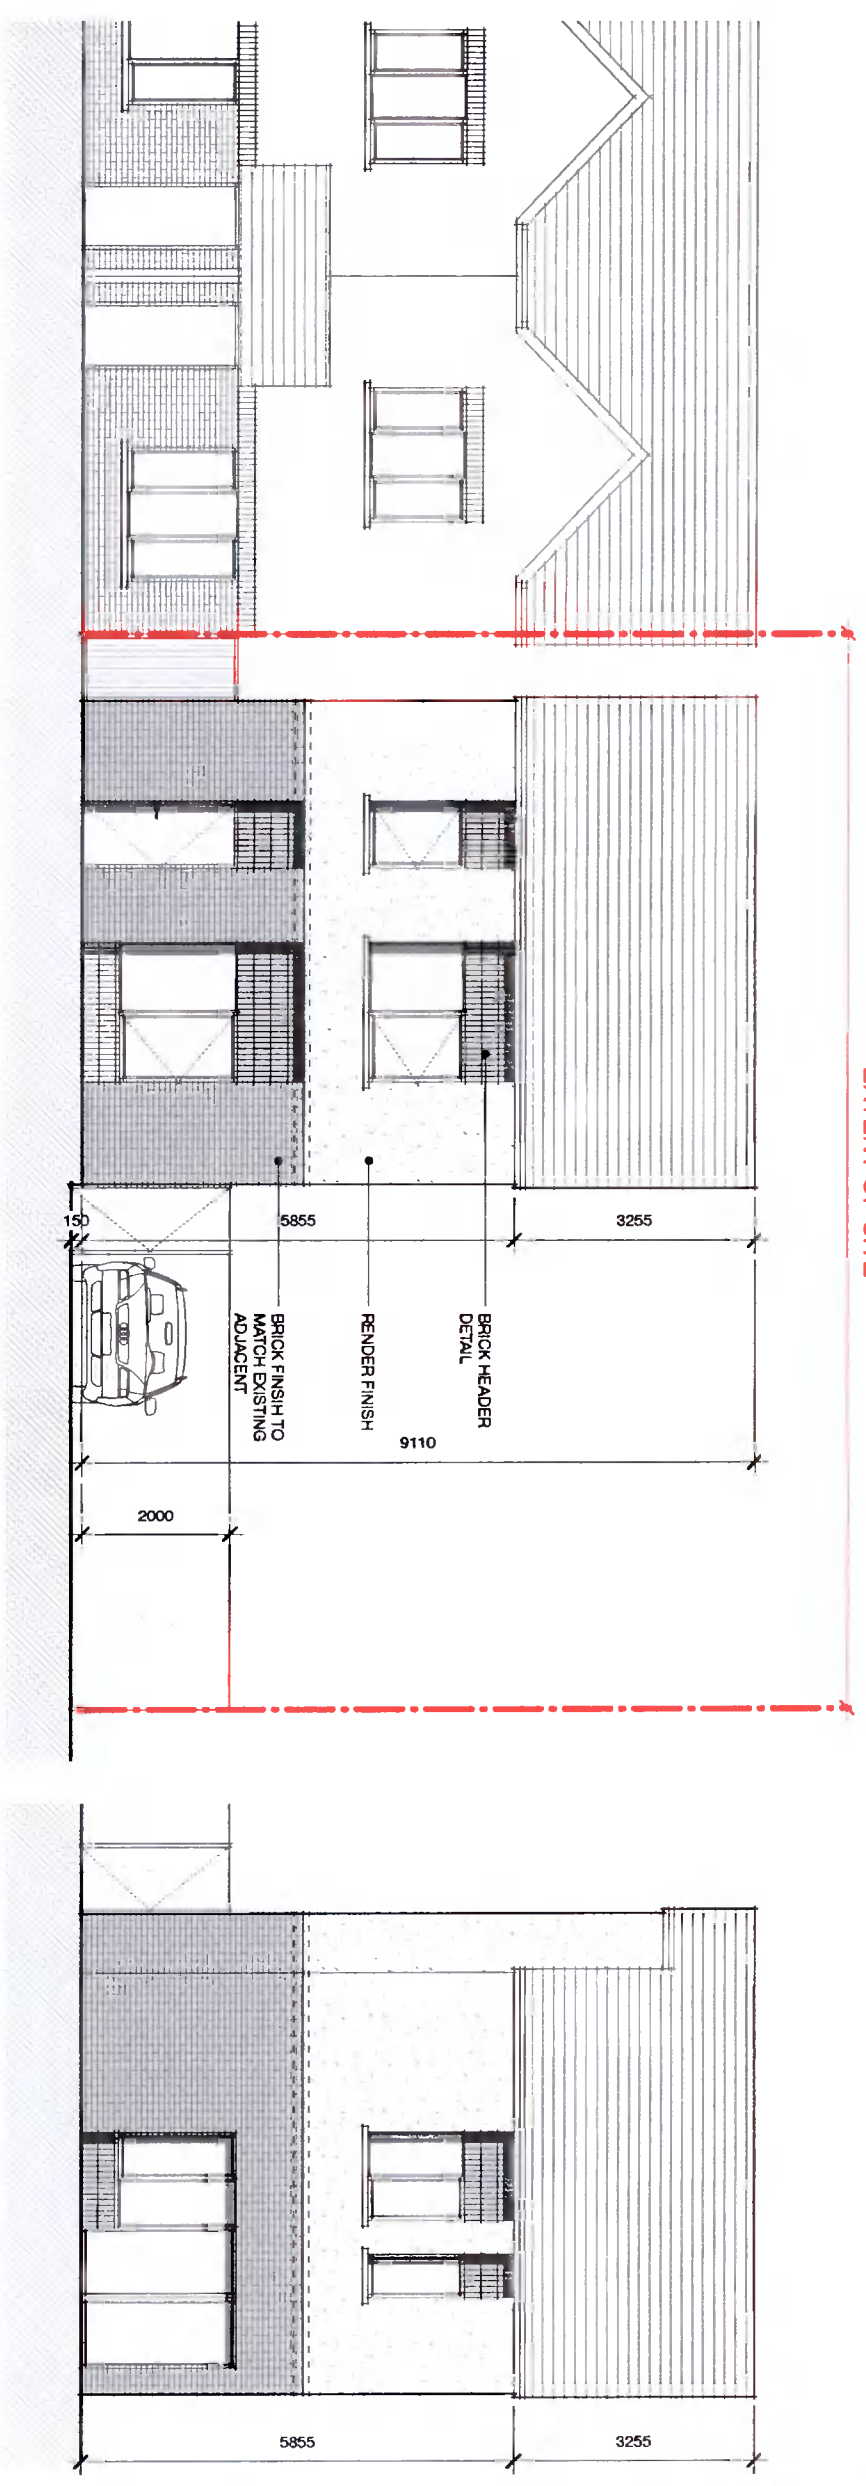


1 Front Elevation (Contiguous)
Scale: 1:100@A3

2 Rear Elevation
Scale: 1:100@A3

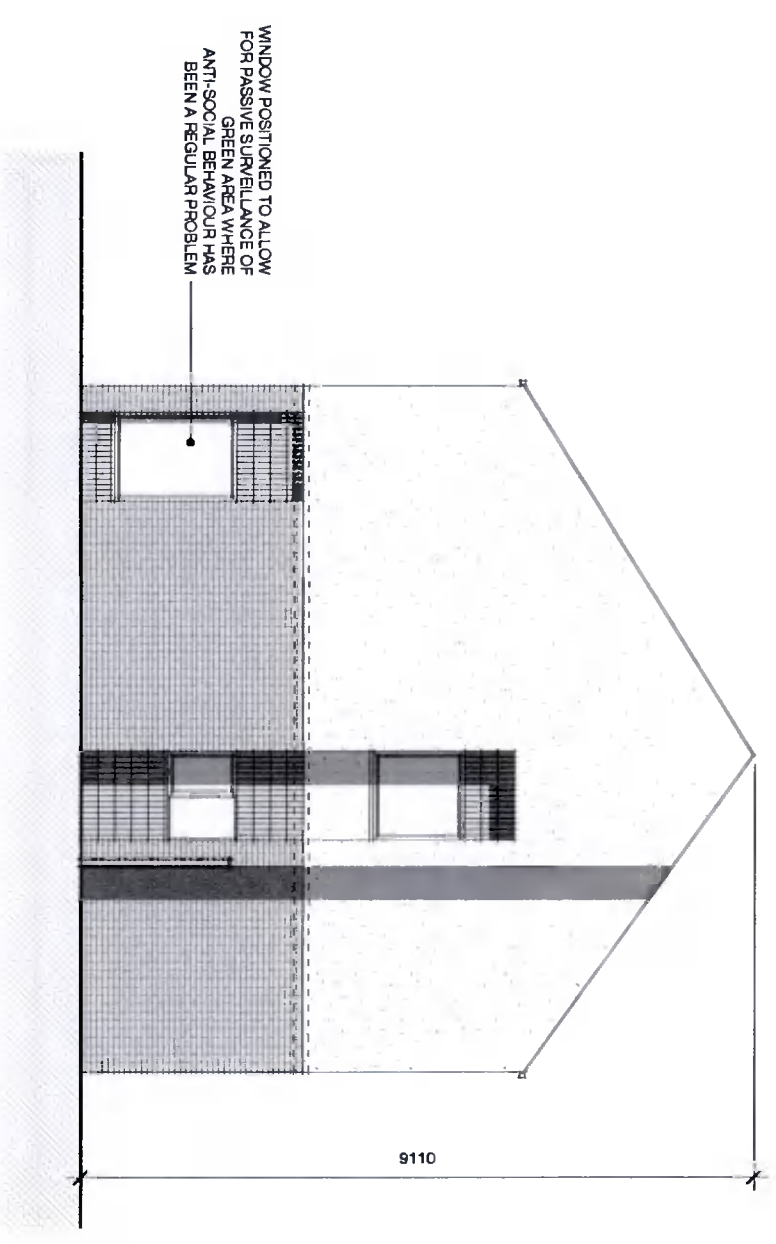

3 Side Elevation
Scale: 1:100@A3

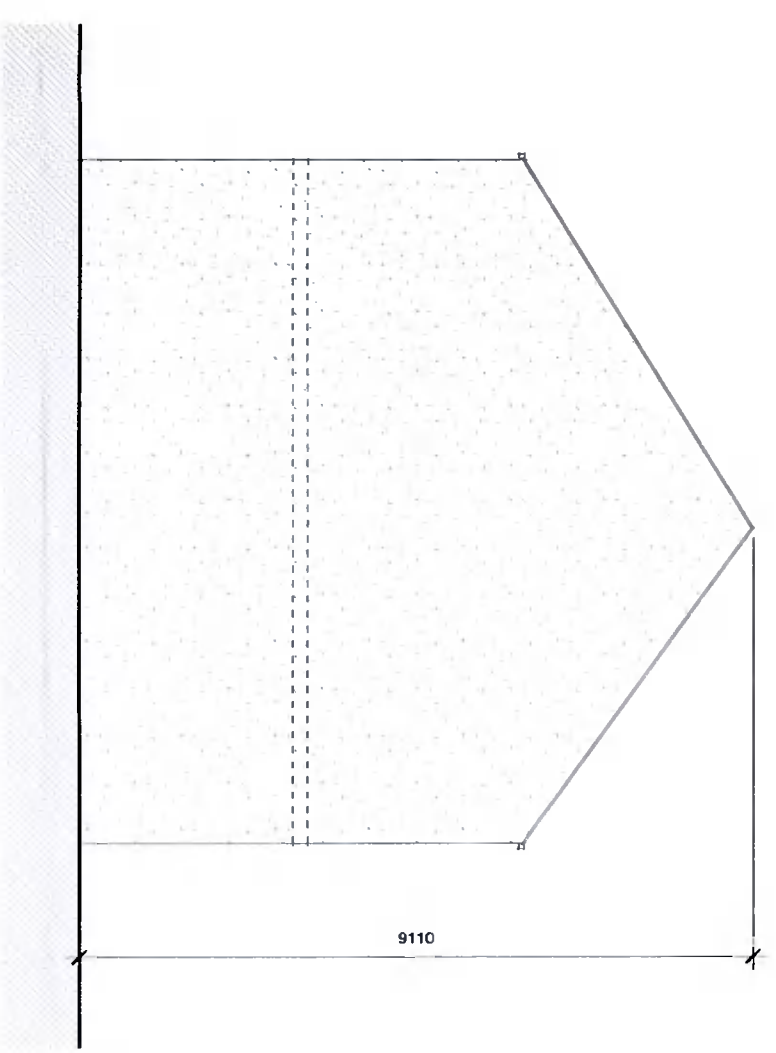

4 Side Elevation
Scale: 1:100@A3

Date	No	Revision Notes

LEGEND

- EXISTING WALLS
- PROPOSED WALLS
- NEW INTERNAL SPACES
- DEMOLITION
- SITE BOUNDARY
- LAND IN OWNERSHIP

AREAS (msq)

Site Area:	167.00 msq
GF Area:	046.00 msq
FF Area:	046.00 msq

hoganarchitects

Design Firm
Hogan Architects
9 Millmount Avenue,
Drumcondra,
Dublin,
D09K303

www.hoganarchitects.com
james@hoganarchitects.com
085 704 1829

Project Title
3 Bed House - David Souhan
36 Montpellier View, Jobstown

Sheet Title
Proposed Elevations

Sheet Size 1:100 @ A3	Drawn By JH
Total Sheets 1	Reviewed By JH

Sheet No.
Project ID - Drawing Name - Drawing Number
2126 A3-100

Drawing Status
PLANNING

Date No Revision Notes

LEGEND. **AREAS (msq).**

- EXISTING WALLS Site Area: 167,00 msq
- PROPOSED WALLS GF Area: 046,00 msq
- NEW INTERNAL SPACES FF Area: 046,00 msq
- DEMOLITION
- SITE BOUNDARY
- LAND IN OWNERSHIP

hoganarchitects

Design Firm
Hogan Architects
 9 Millmount Avenue,
 Drumcondra,
 Dublin,
 D09K303

www.hoganarchitects.com
james@hoganarchitects.com
 085 704 1829

Project Title
3 Bed House - David Souhan
36 Montpellier View, Jobstown

Sheet Title
Sections - Existing and Proposed


Sheet Scale 1:100 @ A3	Drawn By JH
Total Sheets 1	Reviewed By JH

Sheet No.
 Project ID - Drawing Sheet - Drawing Number

2126 A4-100


Drawing Status
PLANNING

EXTENT OF SITE

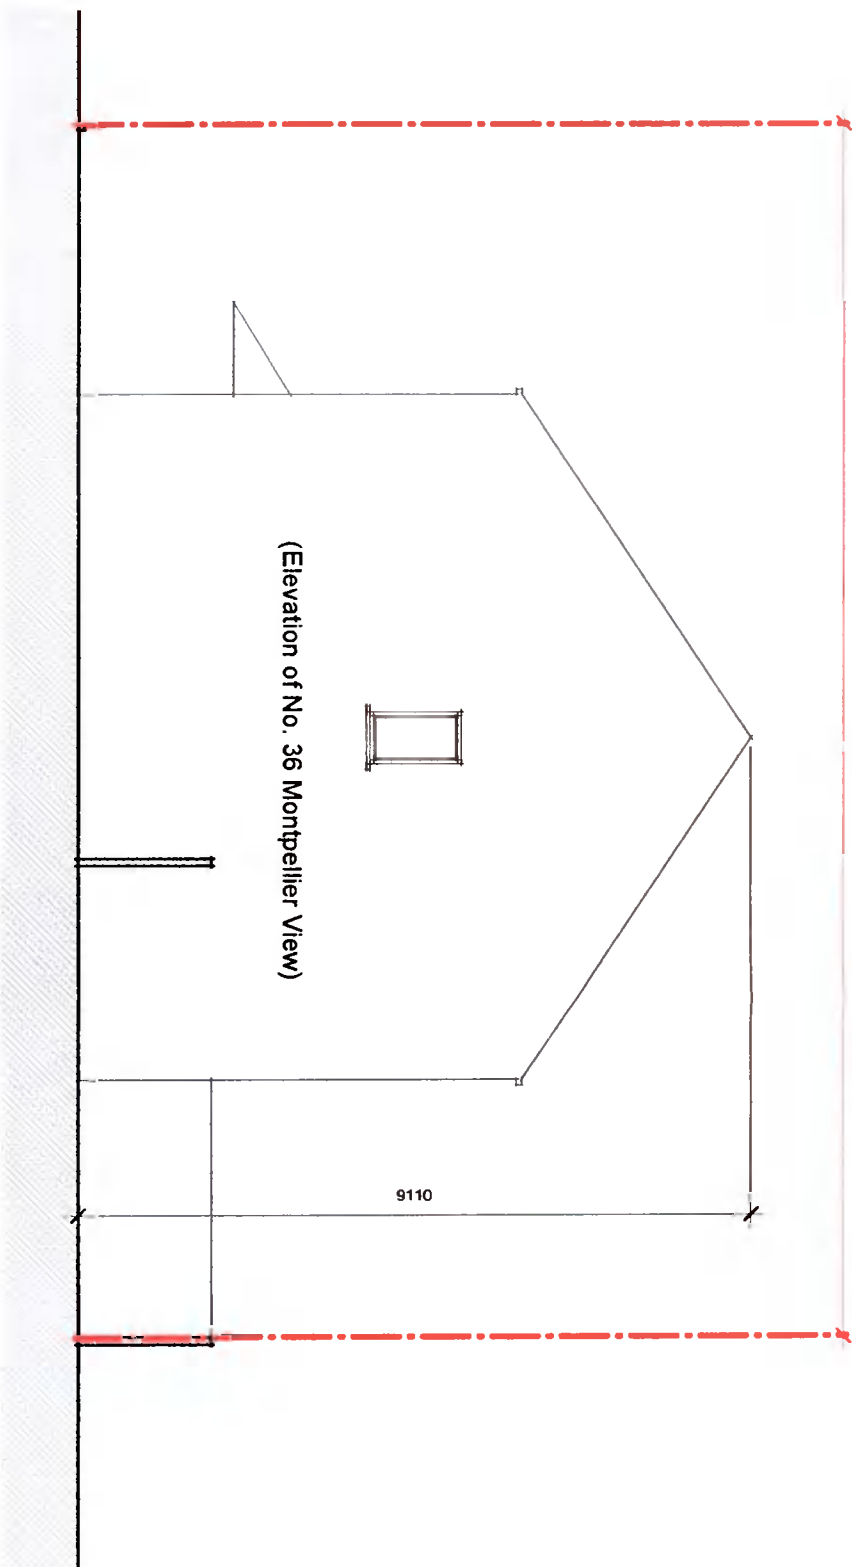

1
Existing Section 1-1
 Scale: 1:100@A3
 EXTENT OF SITE

EXTENT OF SITE

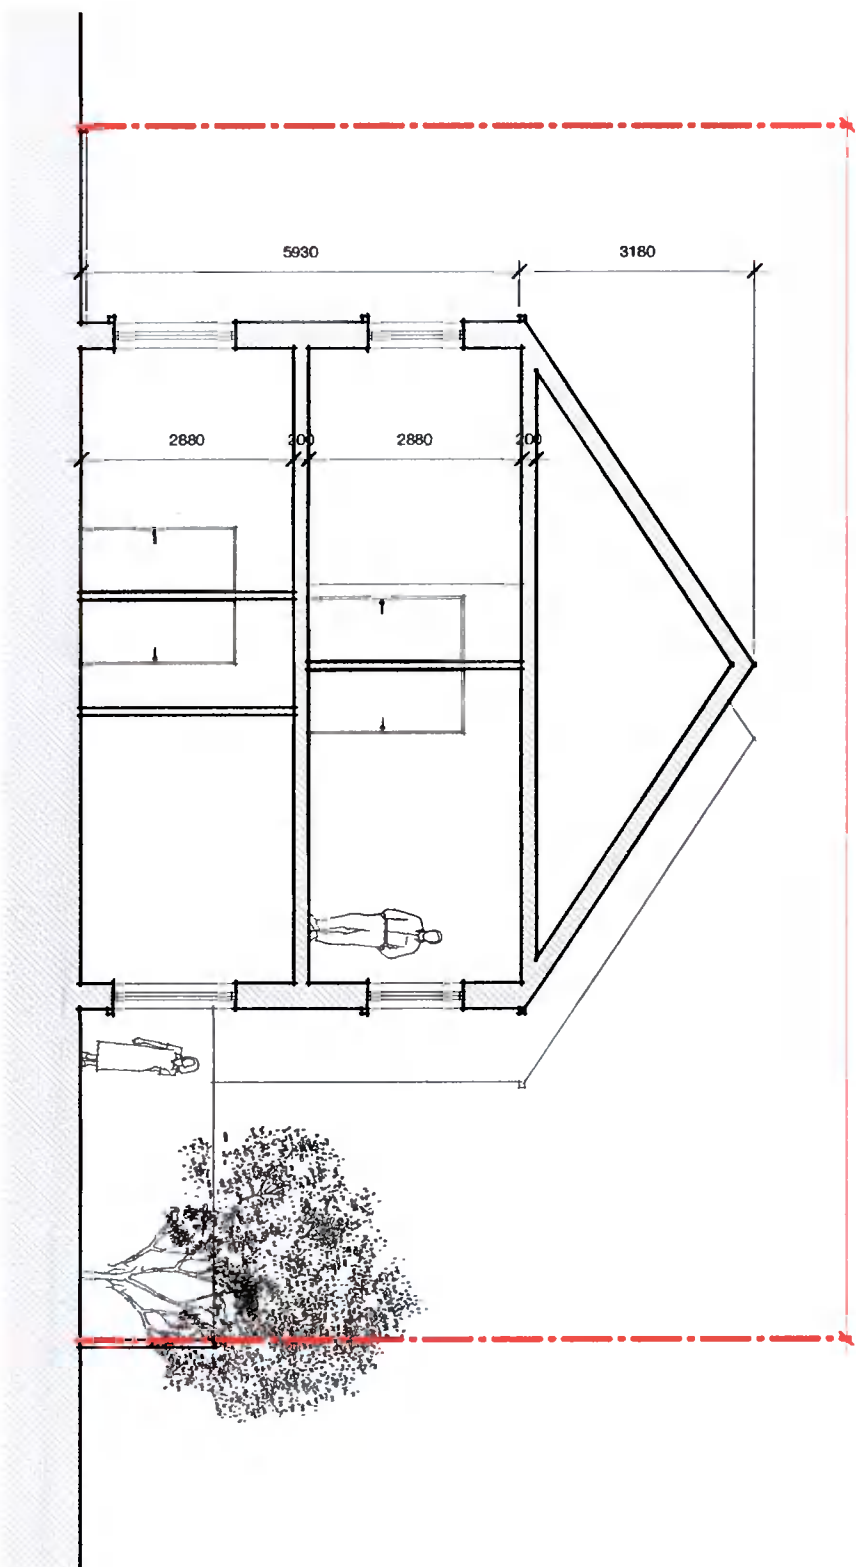

2
Proposed Section A-A
 Scale: 1:100@A3

