

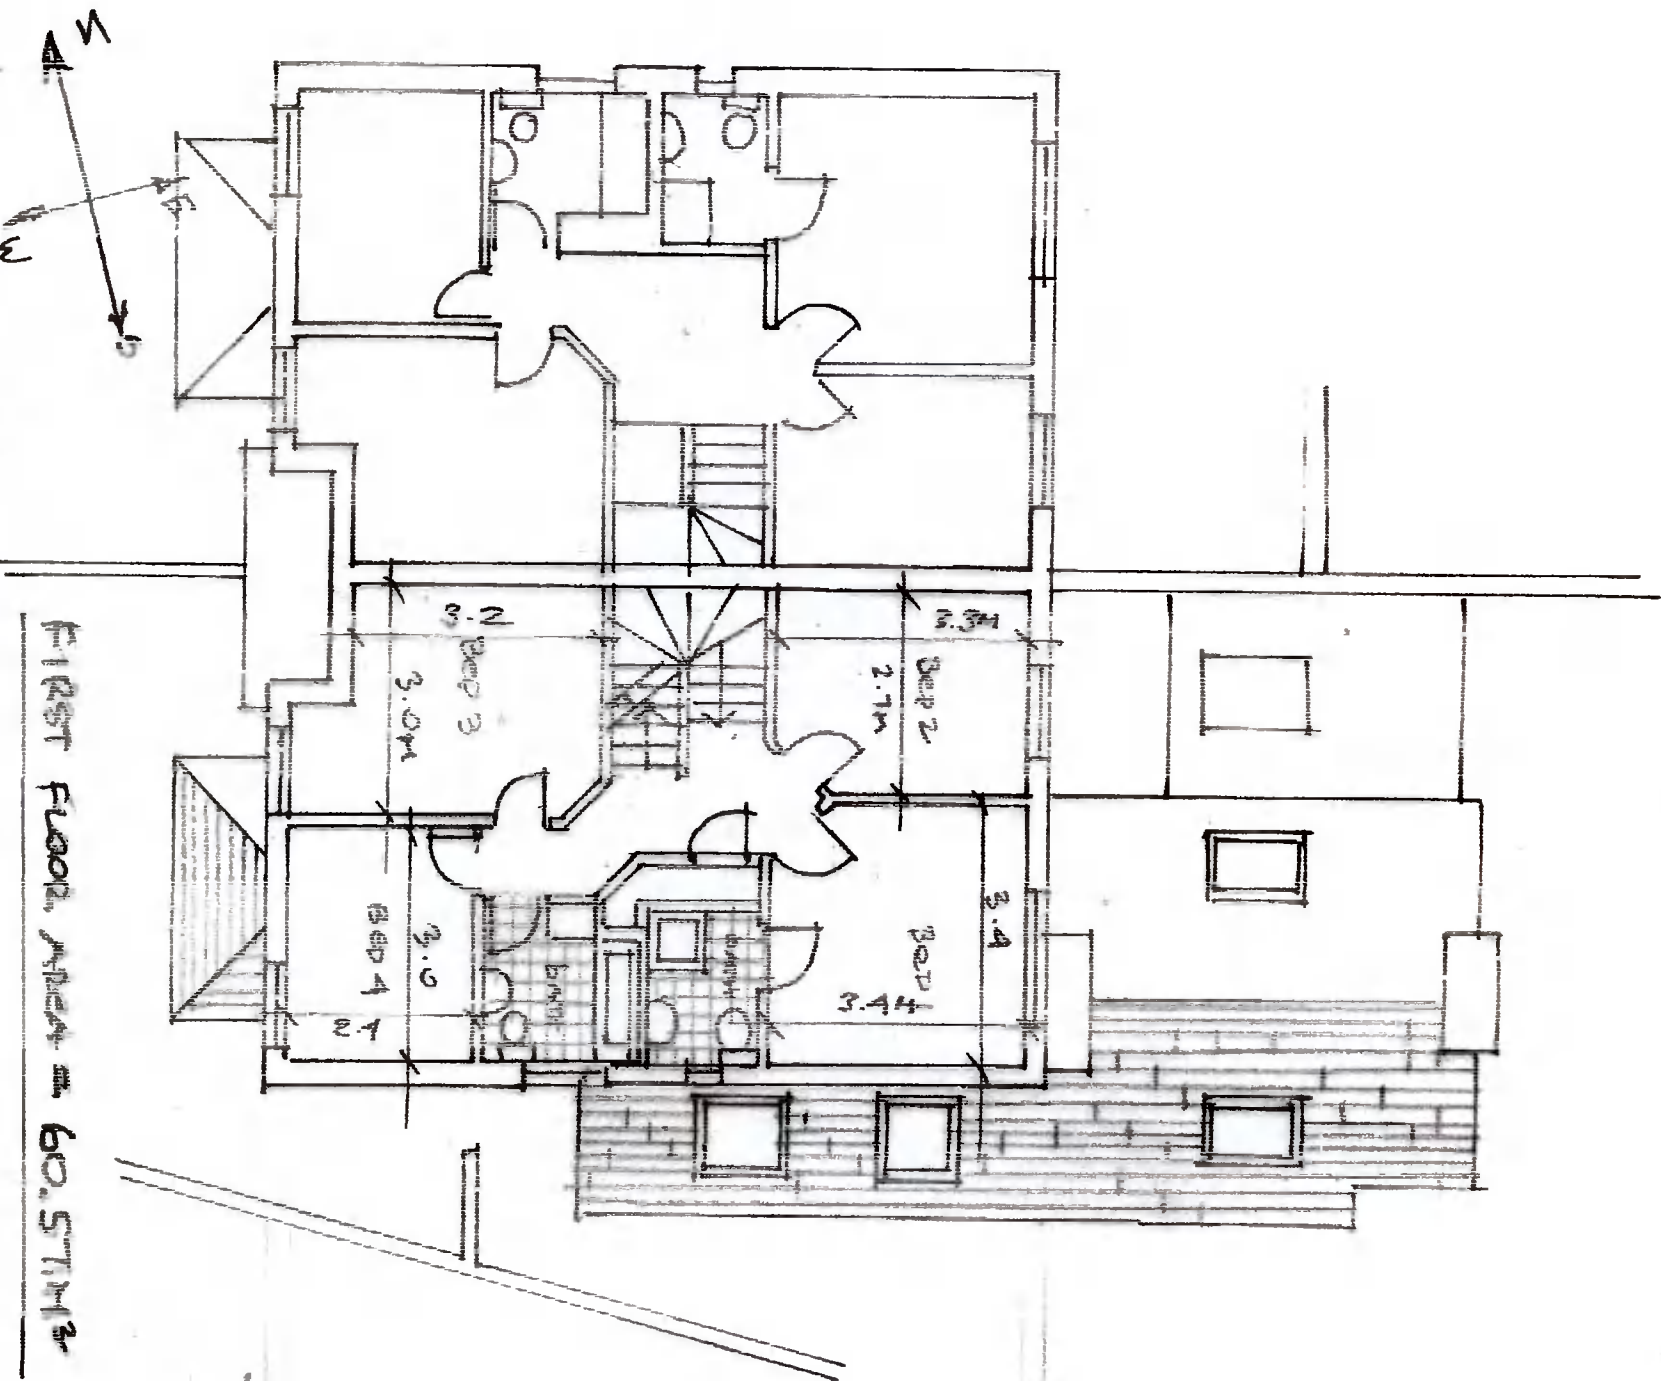


FIRST FLOOR EXISTING SCALE 1:100

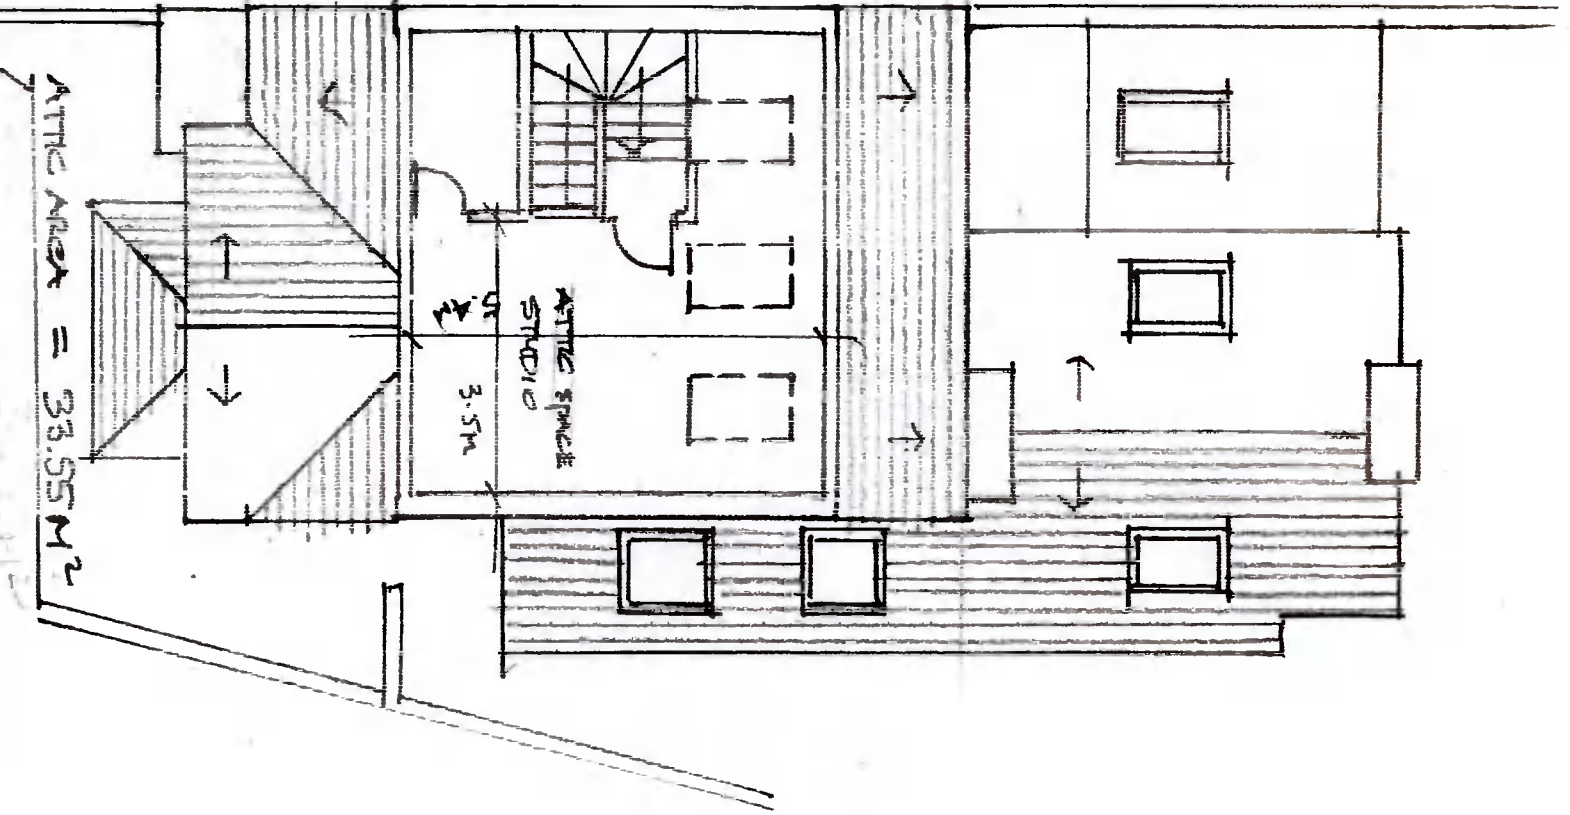

FIRST FLOOR AREA = 60.57M²

ATTIC LEVEL (EXISTING) SCALE 1:100

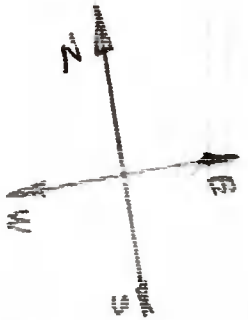

ATTIC AREA = 33.55M²

SHEET NO. 4, EXIST. FLOOR PLANS.

PROPOSED RENOVATION & EXTENSION TO EXIST.
 HOUSE NO. 69 THE PLOORY, BATHFARMHAM
 DURNIN 16. P16 NX 32
 CLIENT: JORNAE & BACHEL MAC DONN KHAYRUKA
 DESIGN & ASSOCIATED ARCHITECTS