



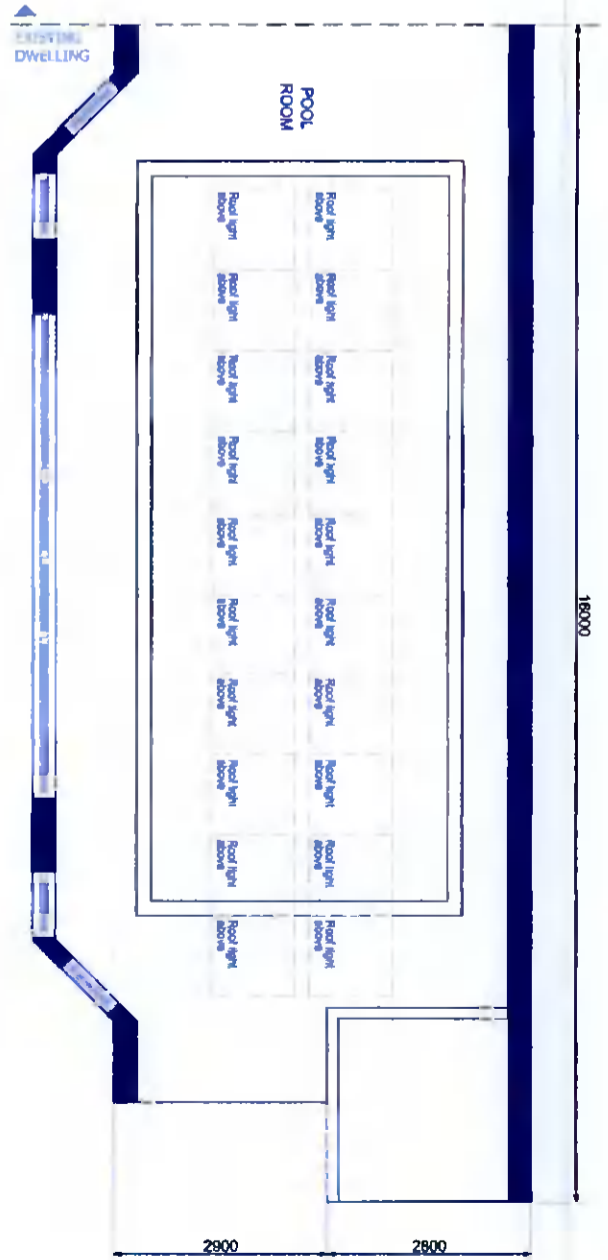


POOL ROOM - ROOF PLAN




POOL ROOM - GROUND FLOOR

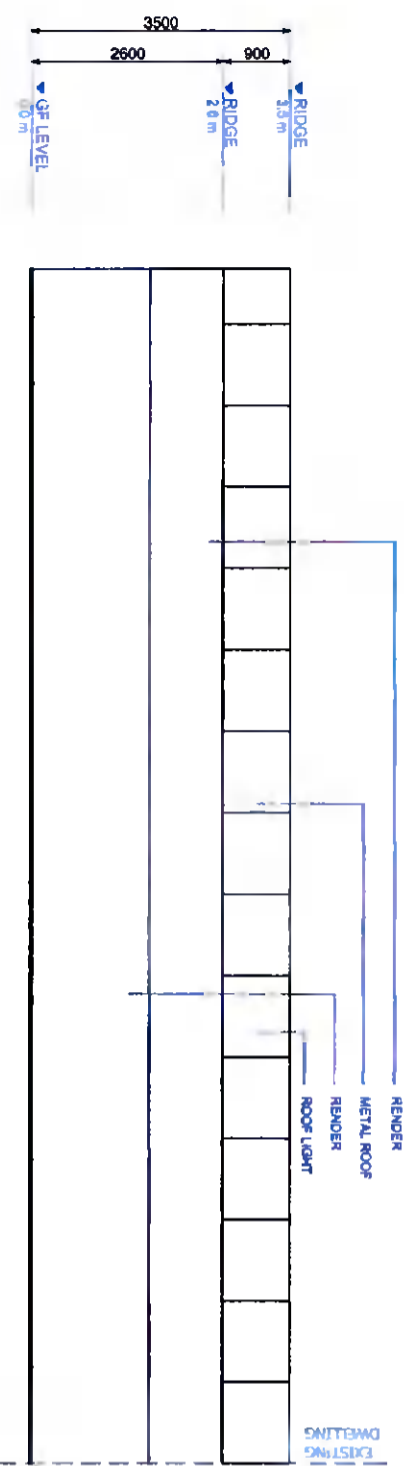

EXISTING POOL ROOM - NORTH ELEVATION

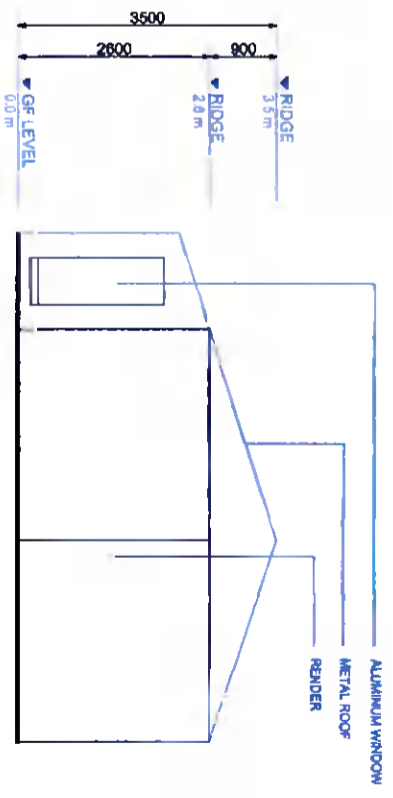

EXISTING POOL ROOM - EAST ELEVATION

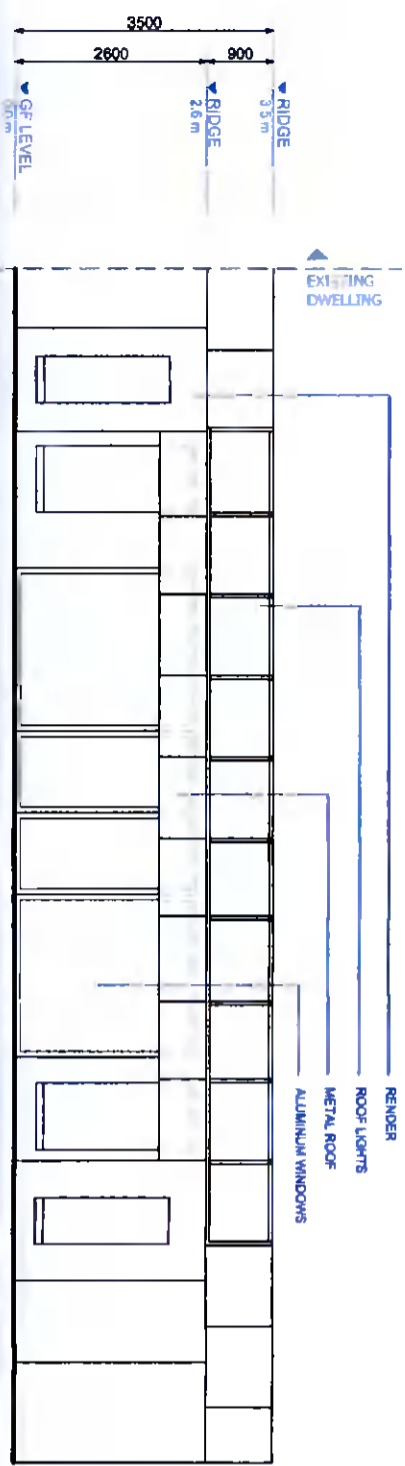

EXISTING POOL ROOM - SOUTH ELEVATION

CLIENT:	Trenaman & Griffin	DWG NO.:	05 - Existing Pool Room	DRAWN:	Paula Alonso	JOB NO.:	2060
ADDRESS:	53 Monastery Walk, Clondalkin	DATE:	22/10/21	SCALE:	1/100 @ A3	STATUS:	Planning

