




EXISTING WEST ELEVATION (FRONT VIEW)

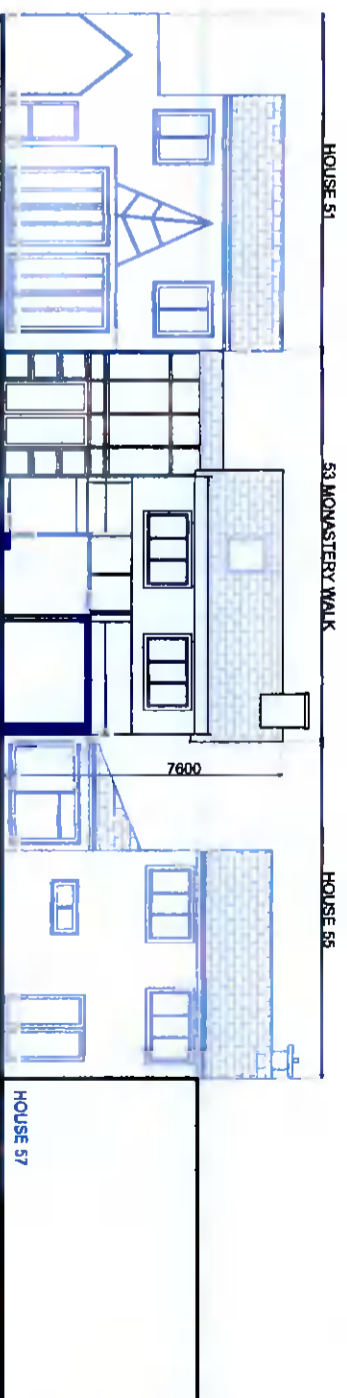

EXISTING EAST CONTEXT ELEVATION (REAR VIEW - B-B')

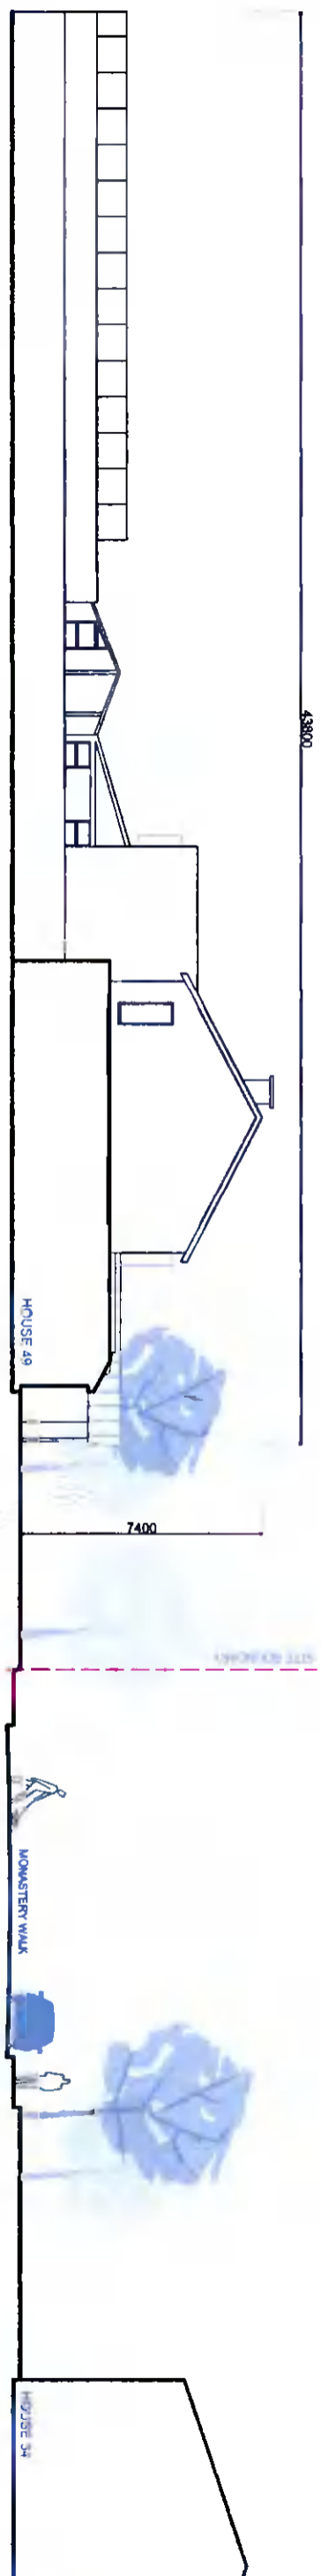

EXISTING NORTH CONTEXT ELEVATION

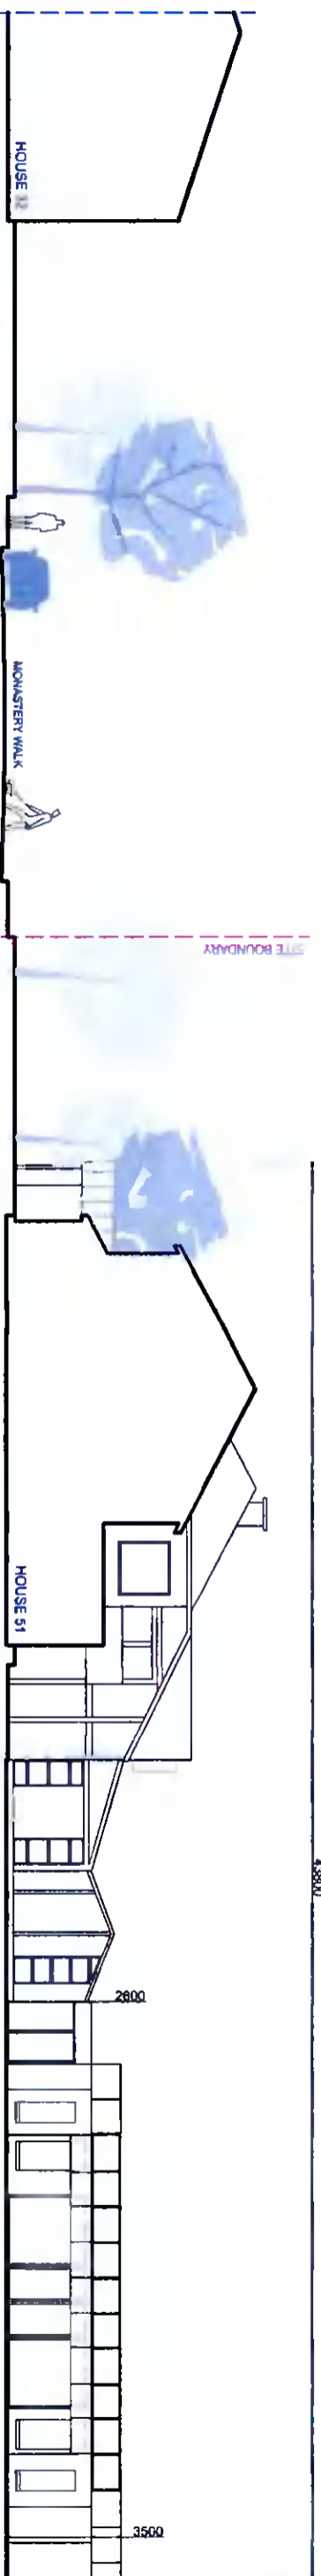

EXISTING SOUTH CONTEXT ELEVATION

CLIENT:	Trenaman & Griffin	DWG NO	06 - Existing Context Elevations	DRAWN:	Paula Alonso	JOB NO:	2060
ADDRESS:	53 Monastery Walk , Clondalkin	DATE:	22/10/21	SCALE:	1/200 @ A3	STATUS:	Planning