



Existing Walls
Proposed Walls
Demolished Walls
Roof Windows

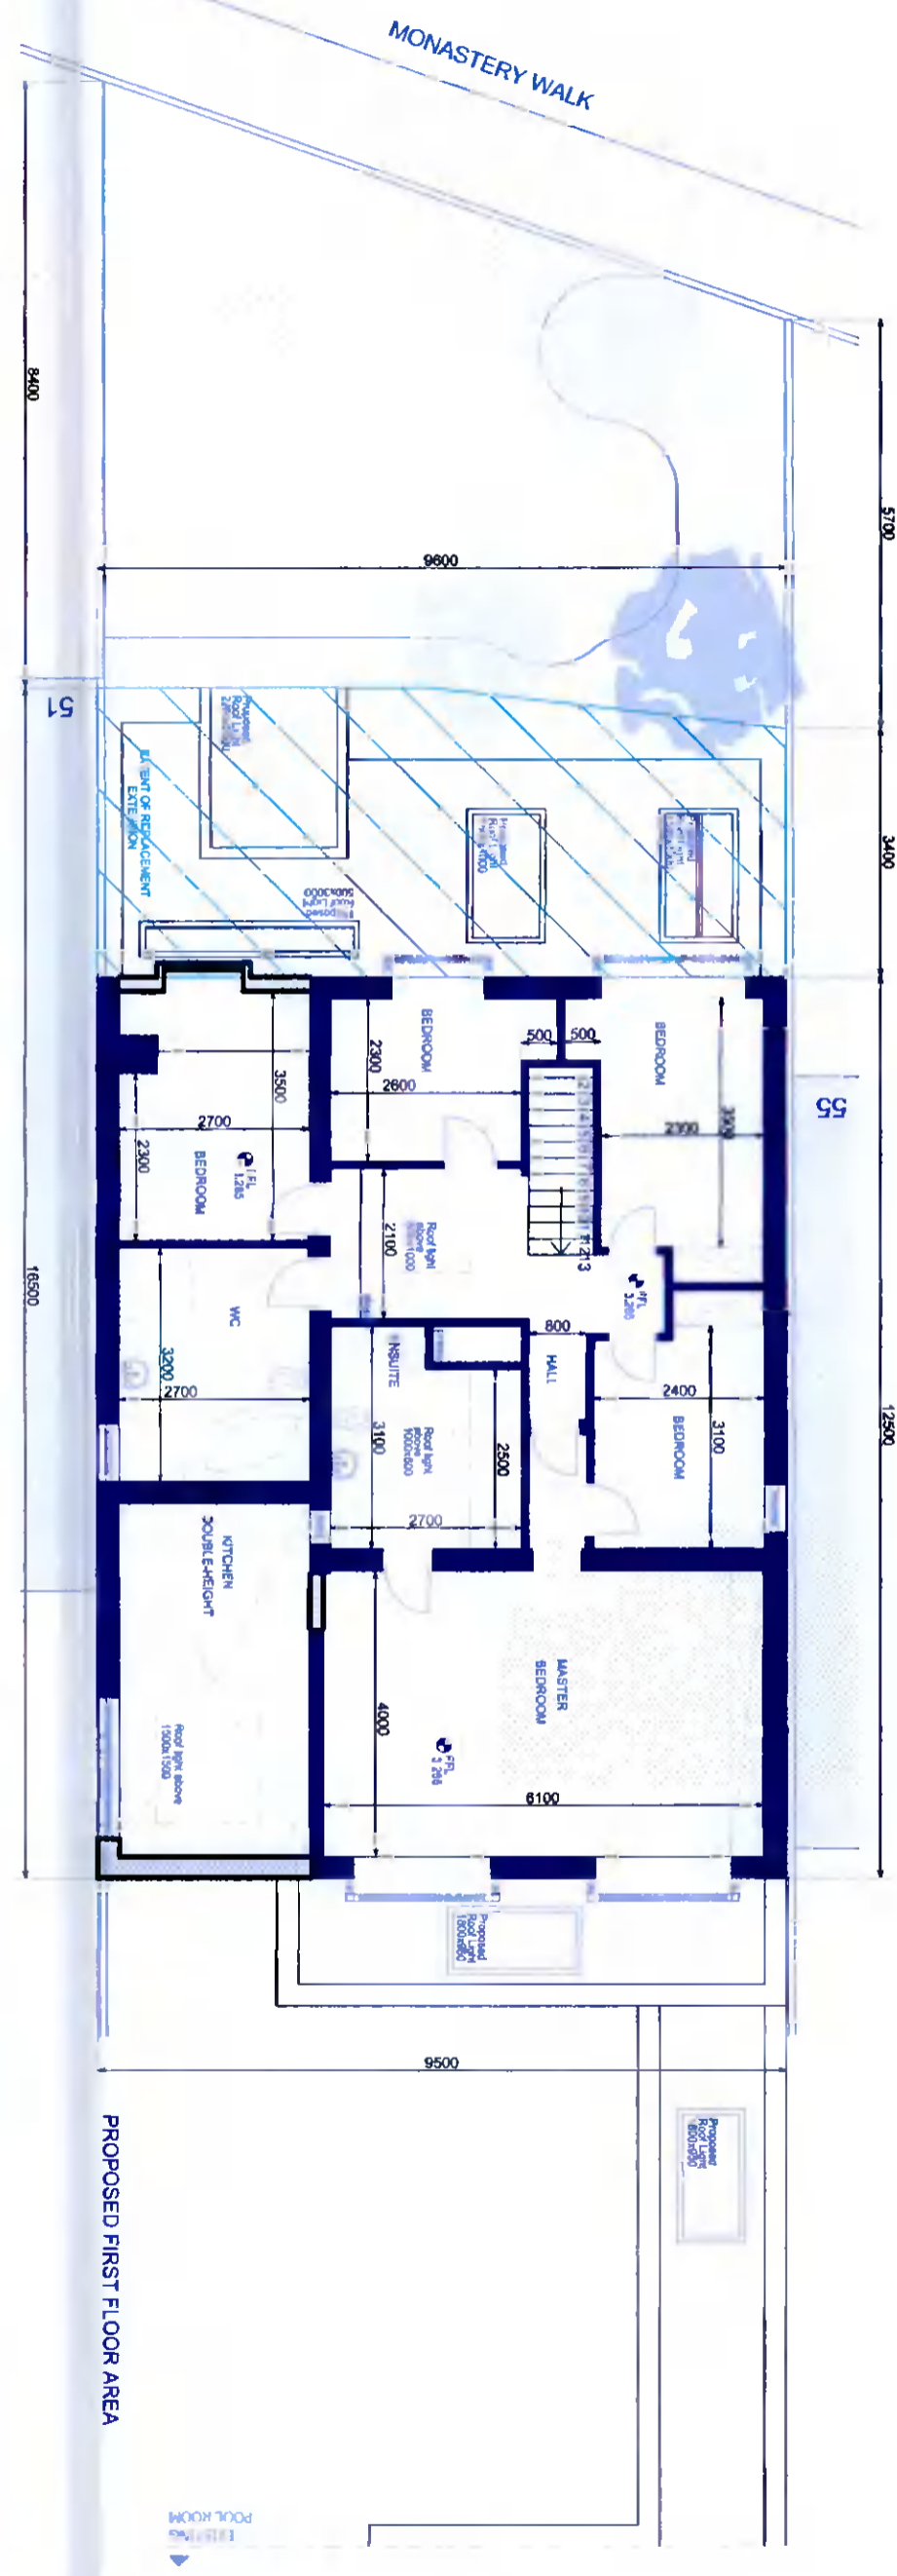

| | | | | | | | |
|----------|-------------------------------|----------|---------------------------|--------|--------------|----------|----------|
| CLIENT: | Trenaman & Griffin | DWG NO.: | 08 - Proposed Floor Plans | DRAWN: | Paula Alonso | JOB NO.: | 2060 |
| ADDRESS: | 53 Monastery Walk, Clondalkin | DATE: | 22/10/21 | SCALE: | 1/100 @ A3 | STATUS: | Planning |

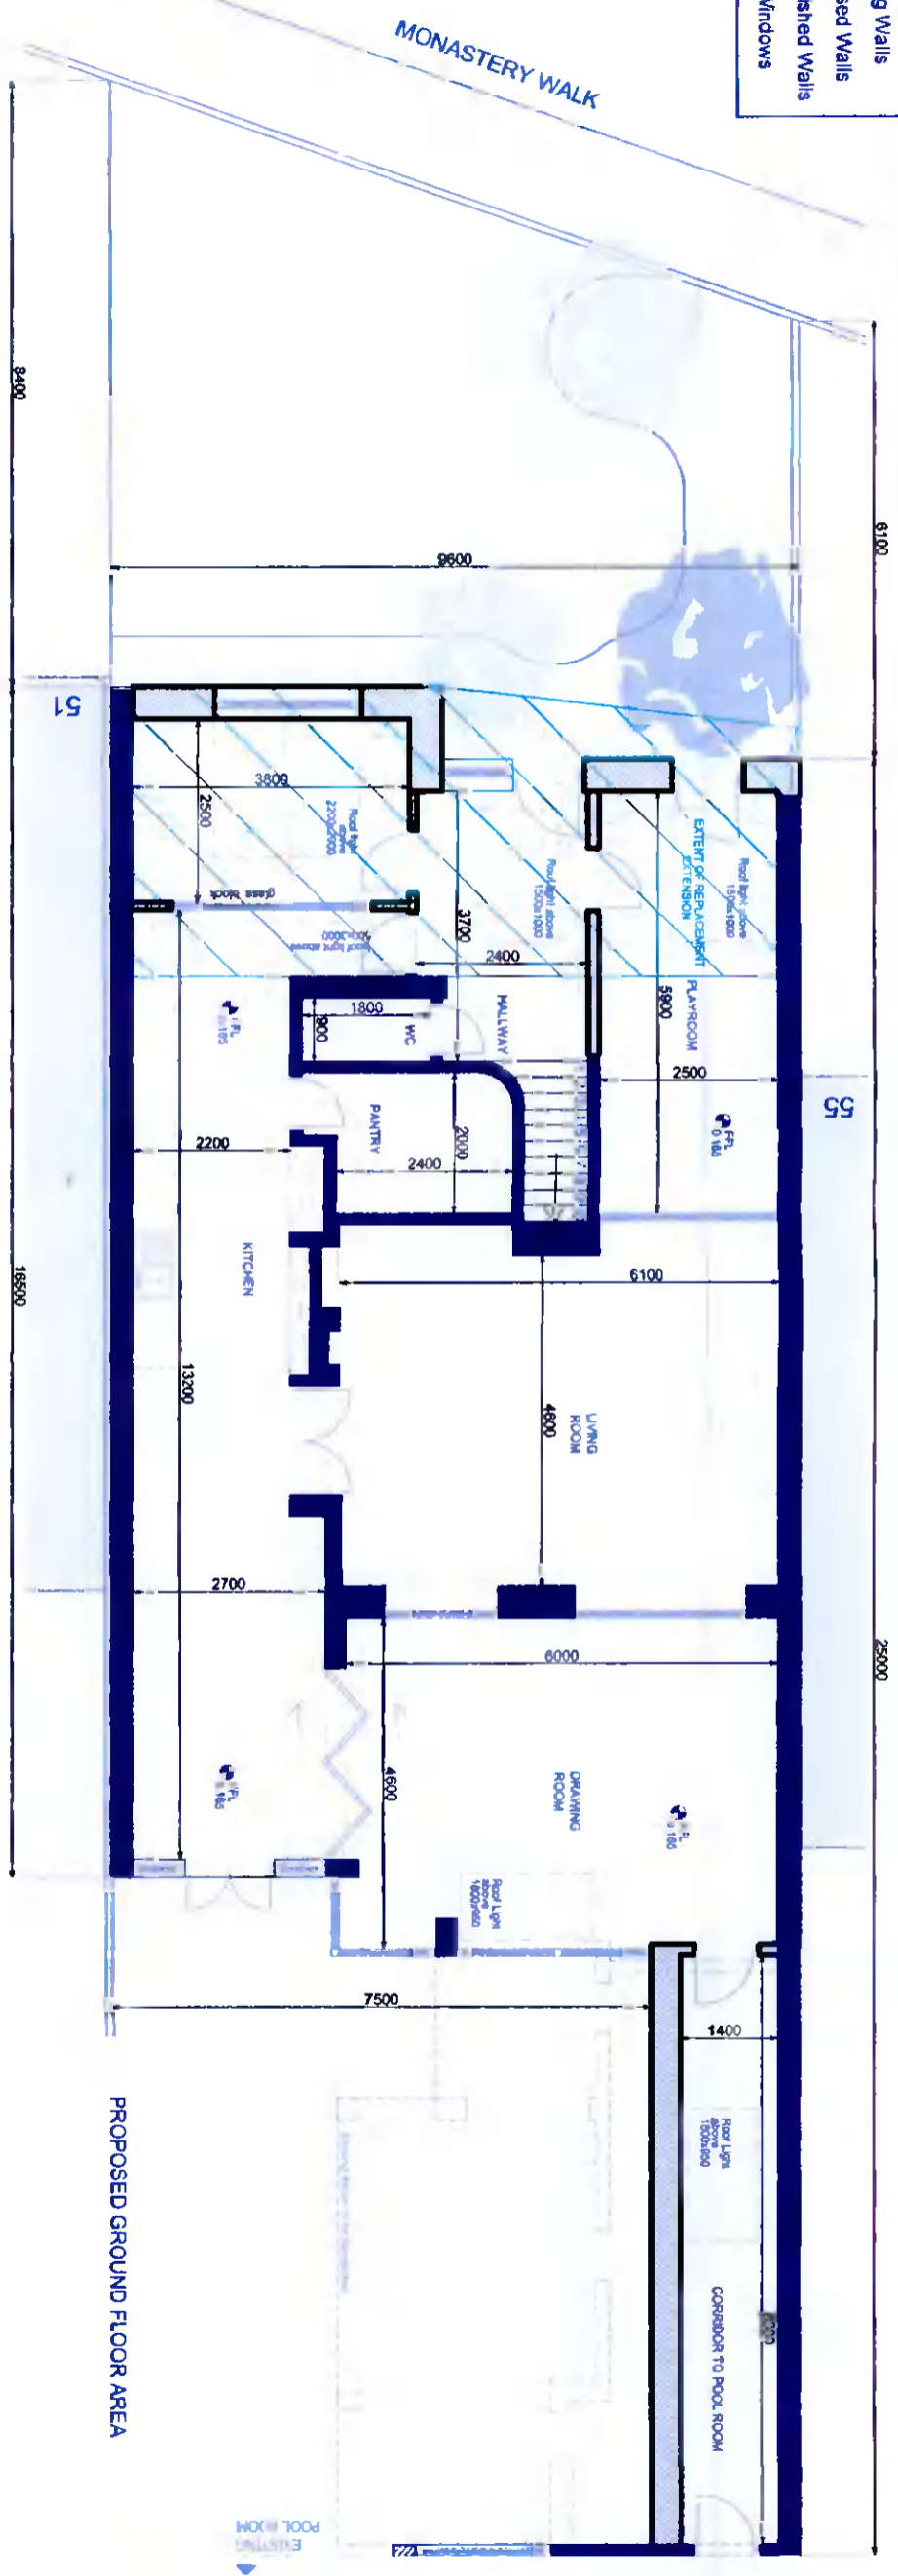