




PROPOSED WEST ELEVATION (FRONT VIEW)

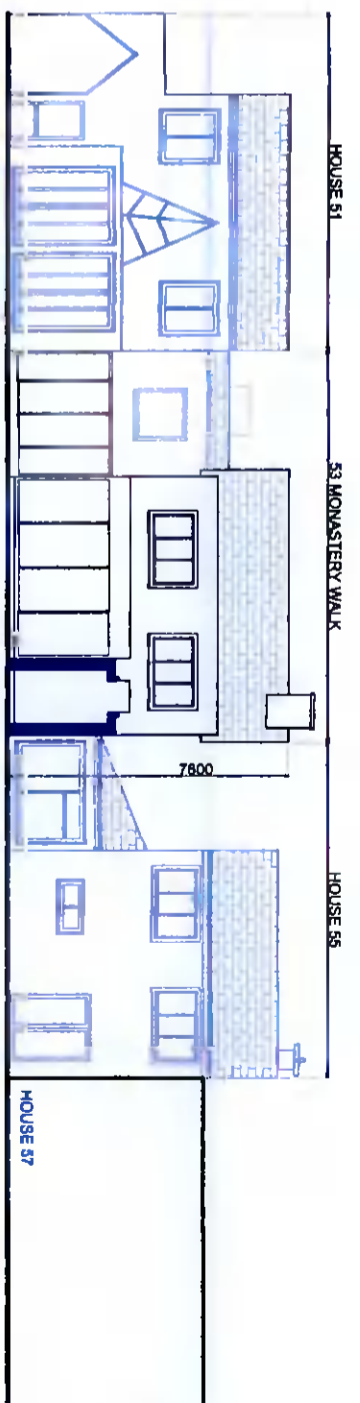

PROPOSED EAST CONTEXT ELEVATION (REAR VIEW - B-B')

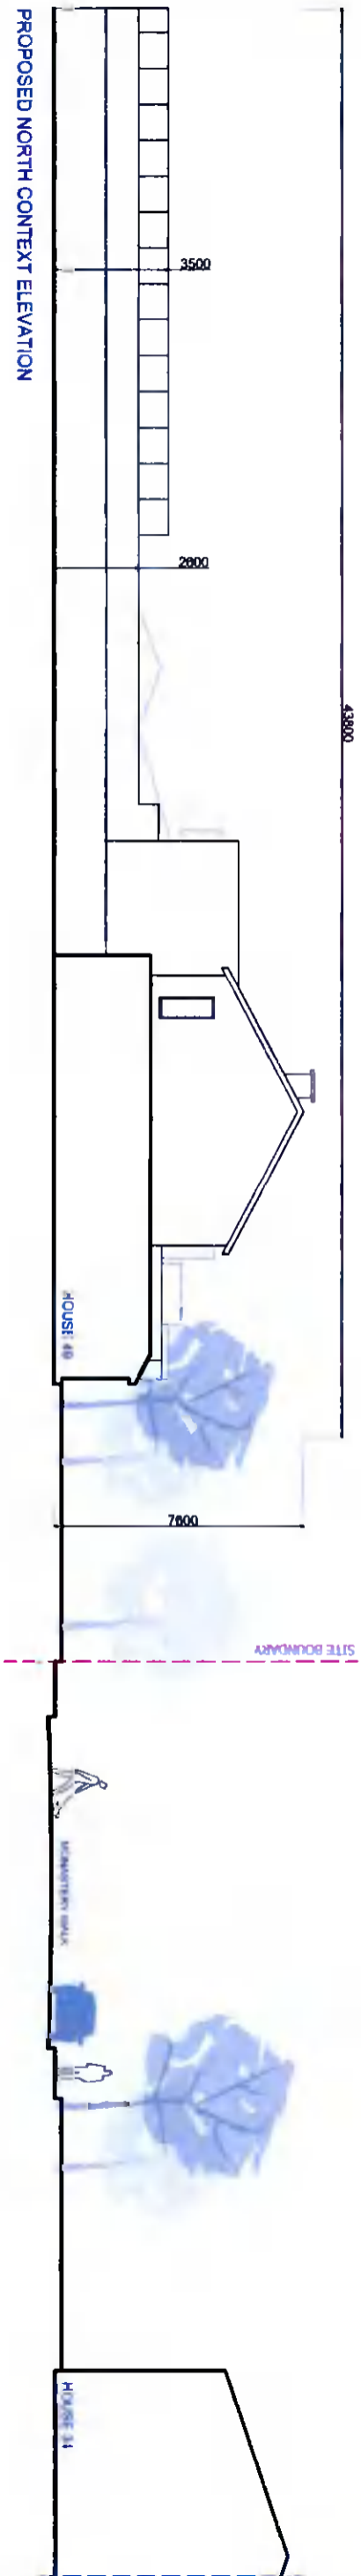

PROPOSED NORTH CONTEXT ELEVATION

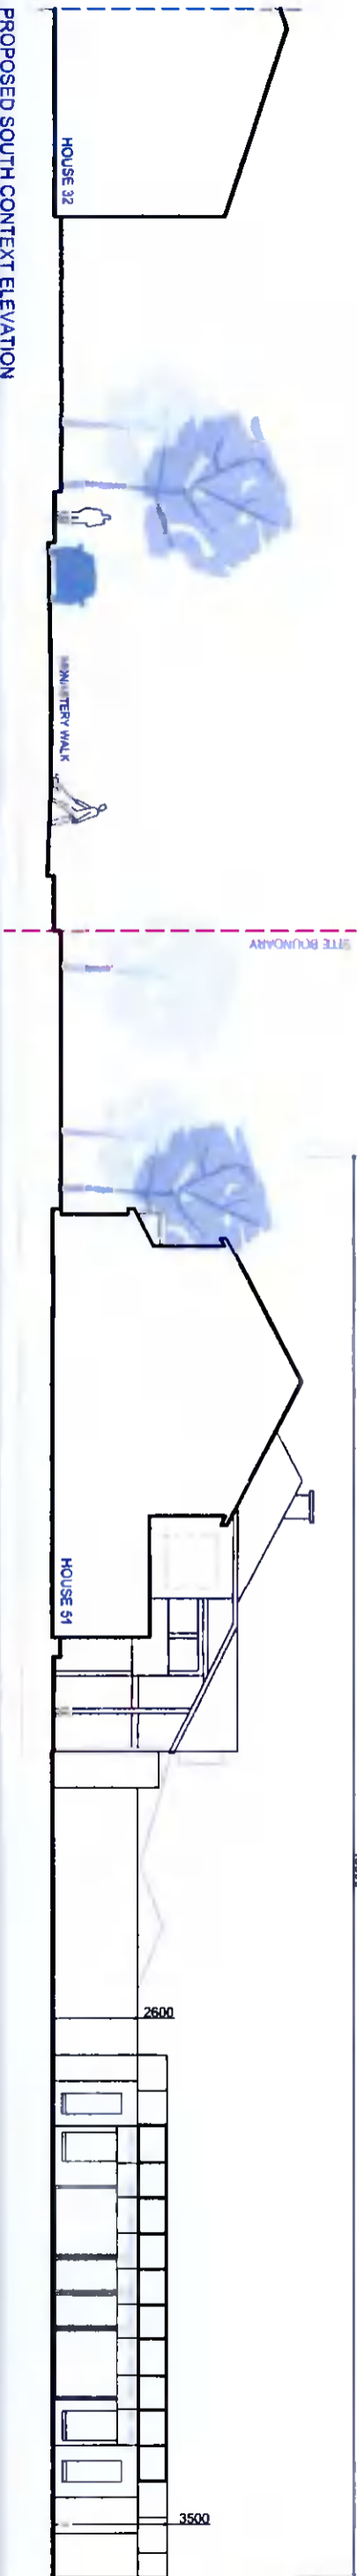

PROPOSED SOUTH CONTEXT ELEVATION

CLIENT:	Trenaman & Griffin	DWG NO.:	11 - Proposed Context Elevations	DRAWN:	Paula Alonso	JOB NO.:	2060
ADDRESS:	53 Monastery Walk, Clondalkin	DATE:	22/10/21	SCALE:	1/200 @ A3	STATUS:	Planning