

ALL DIMENSIONS TO BE CHECKED ON SITE  
NO DIMENSIONS TO BE SCALED FROM THIS DRAWING  
DRAWING IS TO BE READ IN CONJUNCTION WITH RELEVANT CONSULTANTS DRAWINGS



10400 Rodgers Road  
Houston, Texas 77070  
Phone: 281-374-8644  
Fax: 281-374-8992

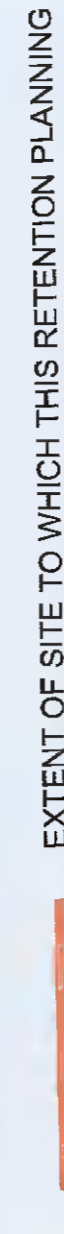
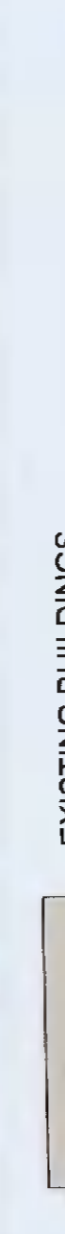

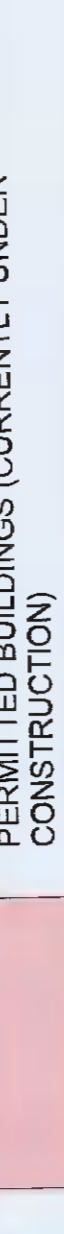
**Henry J Lyons**  
Architecture + Interiors  
hjl@henryjlyons.com  
+353 1 888 3333  
5-44 Phoenix Street  
Cobán, D22 0486



Apex Business Centre,  
Bischoffs Rd, Sanyford  
Industrial Estate,  
Sanyford, Co. Dublin  
Phone: (01) 253 7220

**PINNACLE**  
CONSULTING ENGINEERS  
WOOLVERSTONE HOUSE, 61 BERNERS STREET  
LONDON, W1T 3NJ  
Tel: 0207 0433410

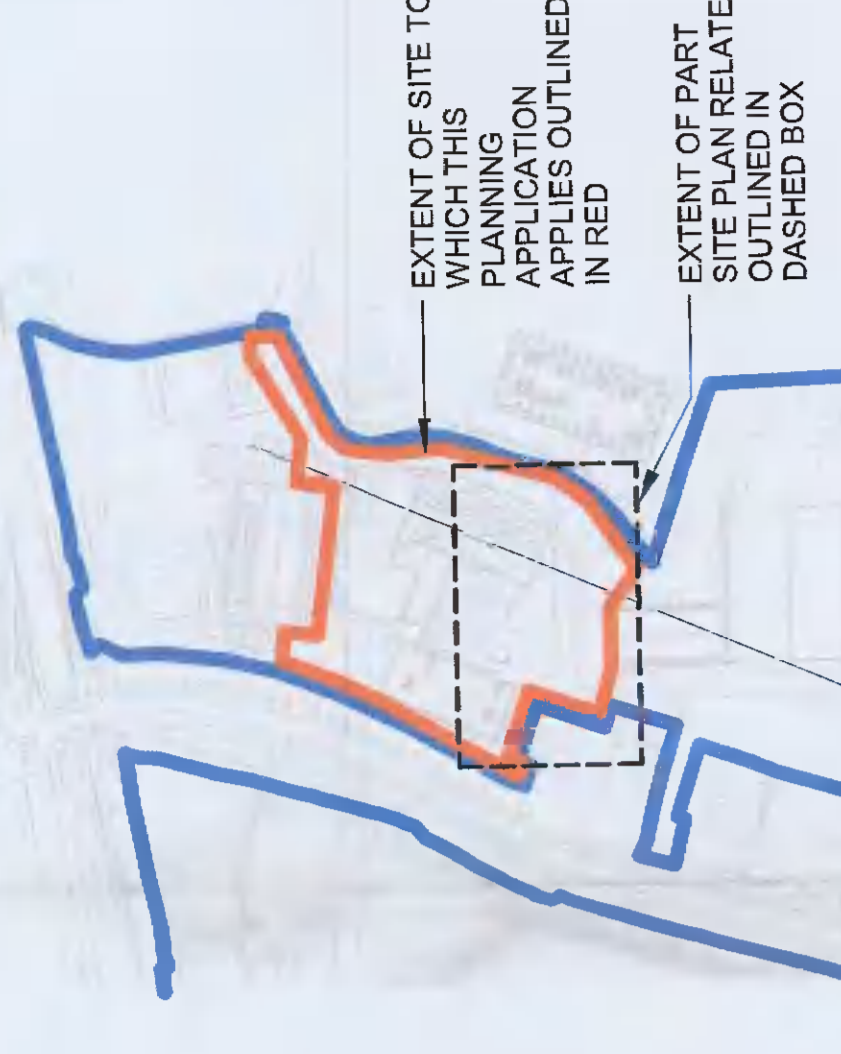
**LEGEND**

-  EXTENT OF SITE TO WHICH THIS RETENTION PLANNING APPLICATION APPLIES OUTLINED IN RED
-  EXISTING BUILDINGS
-  PERMITTED BUILDINGS CURRENTLY UNDER CONSTRUCTION
-  SITE OWNERSHIP BOUNDARY

REV	DATE	RETENTION APPLICATION DESCRIPTION	AM	DRM
P1	25.10.2021	RETENTION APPLICATION		

**ISSUED FOR PLANNING APPROVAL**

CLIENT	EDGECONNEX
PROJECT	EDCDUB 2.2/03 - RETENTION PLANNING
DRAWING	PERMITTED PART SITE PLAN
PROJECT NUMBER	990706
DATE	10/2021
SCALE: A3	As indicated
DRAWN-CHECKED:	Author/Checker
DRAWING NUMBER	EDC-HUL-2.2-03-DR-A-P1.06
REVISION	P1



LOCATION OF PERMITTED BUILDINGS AND DATA CENTRE SD16A/0298

AREA OUTLINED IN RED PERTAINS TO THIS APPLICATION

RETENTION CHANGES OUTLINED & PROPOSED AREA WHERE CHANGE IS BEING CLOUDED AREA. CHANGES & ROAD TO THE CAPITAL OF THE DUB 2.2/03.2 GRANTED UNDER PLANNING REF: SD16A/0298 TO BE PERMITTED TO REVISION TO ENTRANCE / EXIT GATES.

LOCATION OF PERMITTED ED01 PHASE 1 OFFICE AND DATA CENTRE SD16A/0214

LOCATION OF PERMITTED ED01 PHASE 1 OFFICE AND DATA CENTRE SD17A/0382

**1 PERMITTED PART SITE PLAN**

SCALE: 1:200

**Henry J Lyons**  
Architecture + Interiors  
hjl@henryjlyons.com  
+353 1 888 3333  
5-44 Phoenix Street  
Cobán, D22 0486