




⊕ EXISTING FRONT ELEVATION  
SCALE 1:200

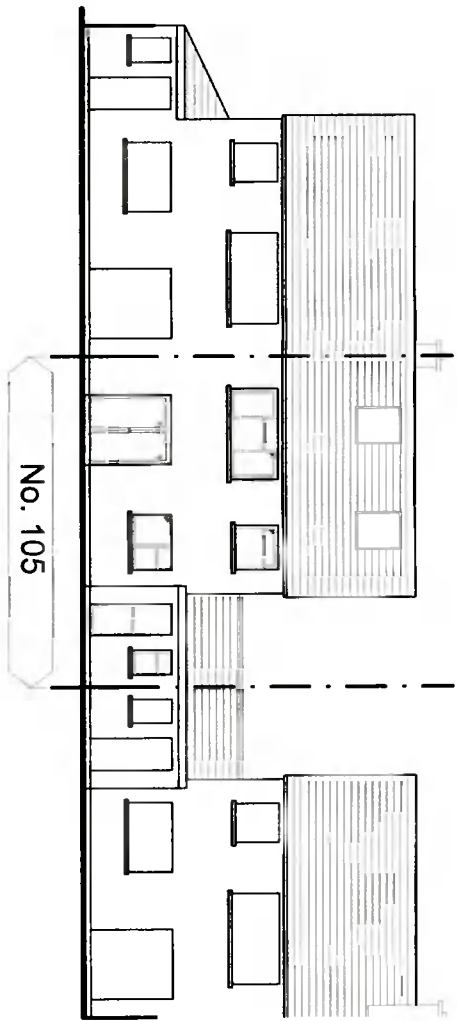


⊕ EXISTING REAR ELEVATION  
SCALE 1:200

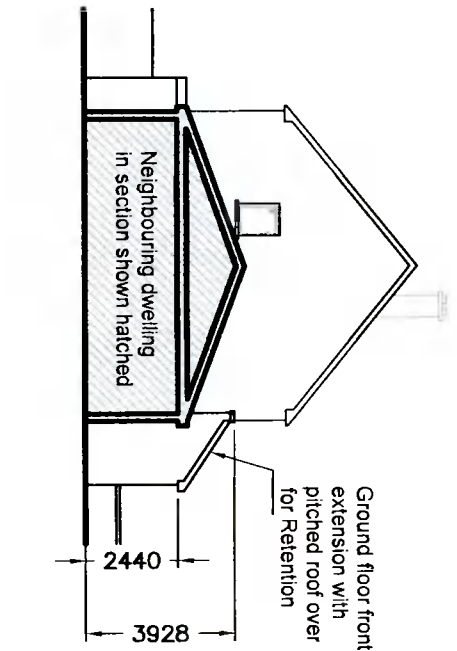


⊕ EXISTING GABLE ELEVATION  
SCALE 1:200

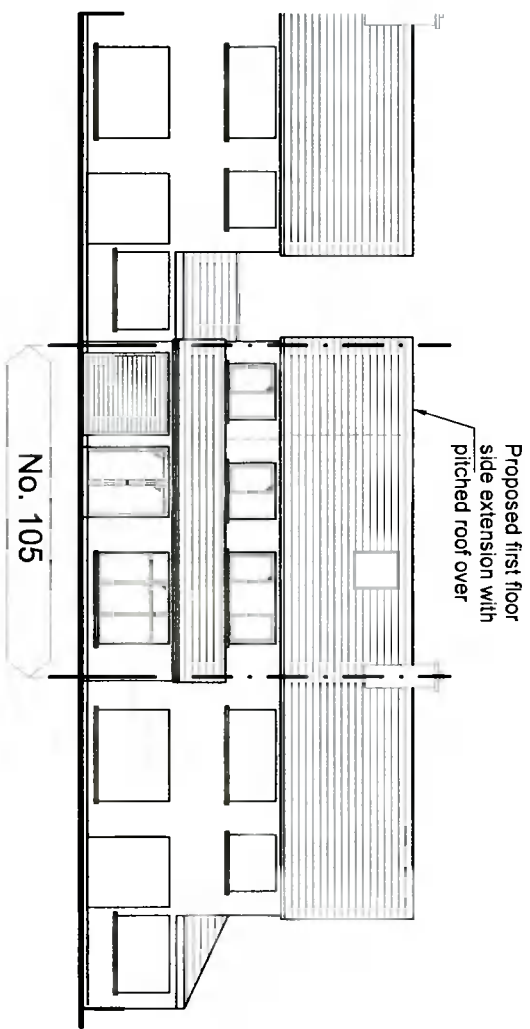

⊕ PROPOSED FRONT ELEVATION  
SCALE 1:200

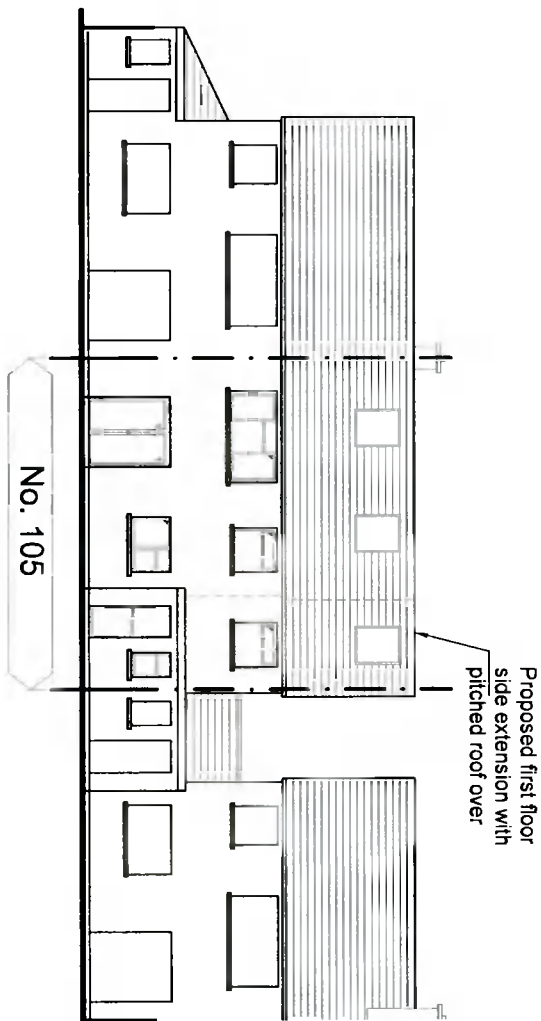

⊕ PROPOSED REAR ELEVATION  
SCALE 1:200

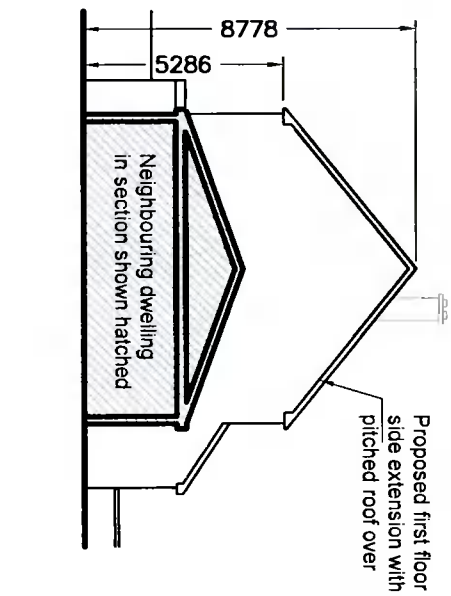

⊕ PROPOSED GABLE ELEVATION  
SCALE 1:200

P	ISSUED FOR PLANNING	TW	Sept 2021
REV:	REVISION TITLE:	DRN:	CHD:
			DATE:

# Architectural Planning

4 CARRIGMORE CLOSE, AYLESBURY,  
Dublin 24 - Ph: 01 4148358

CLIENT:

Christopher & Gillian Doyle

TITLE:  
EXISTING & PROPOSED  
ELEVATIONS

JOB TITLE:  
PROPOSED WORKS AT 105 Cill Cais, Oldbawn,  
Tallaght, Dublin 24

SCALE: 1:200	INITIALS: TW	DATE: Sept 2021
JOB No: S485	DRAWING No: 003	REV: P

THIS DRAWING IS ISSUED FOR PLANNING PERMISSION ONLY AND IS NOT A CONSTRUCTION DRAWING

NOTES:

This drawing is to be read in conjunction with all relevant Engineers drawings.  
Do not scale use figured dimensions ONLY.  
All dimensions in millimeters unless otherwise stated.  
All dimensions to be checked on site.  
All building works to comply with current building regulations & in accordance with Homebond Standards.