

DATUM LEVEL +1,000 TAKEN AT
FINISHED GROUND FLOOR LEVEL
WITHIN EXISTING BUILDING


**Ground Floor Plan --
Existing**

Scale: 1/100

Partitions / Walls / Structure to be Removed

Existing Floor Area = 103.5m²

Partitions / Walls / Structure to be Retained

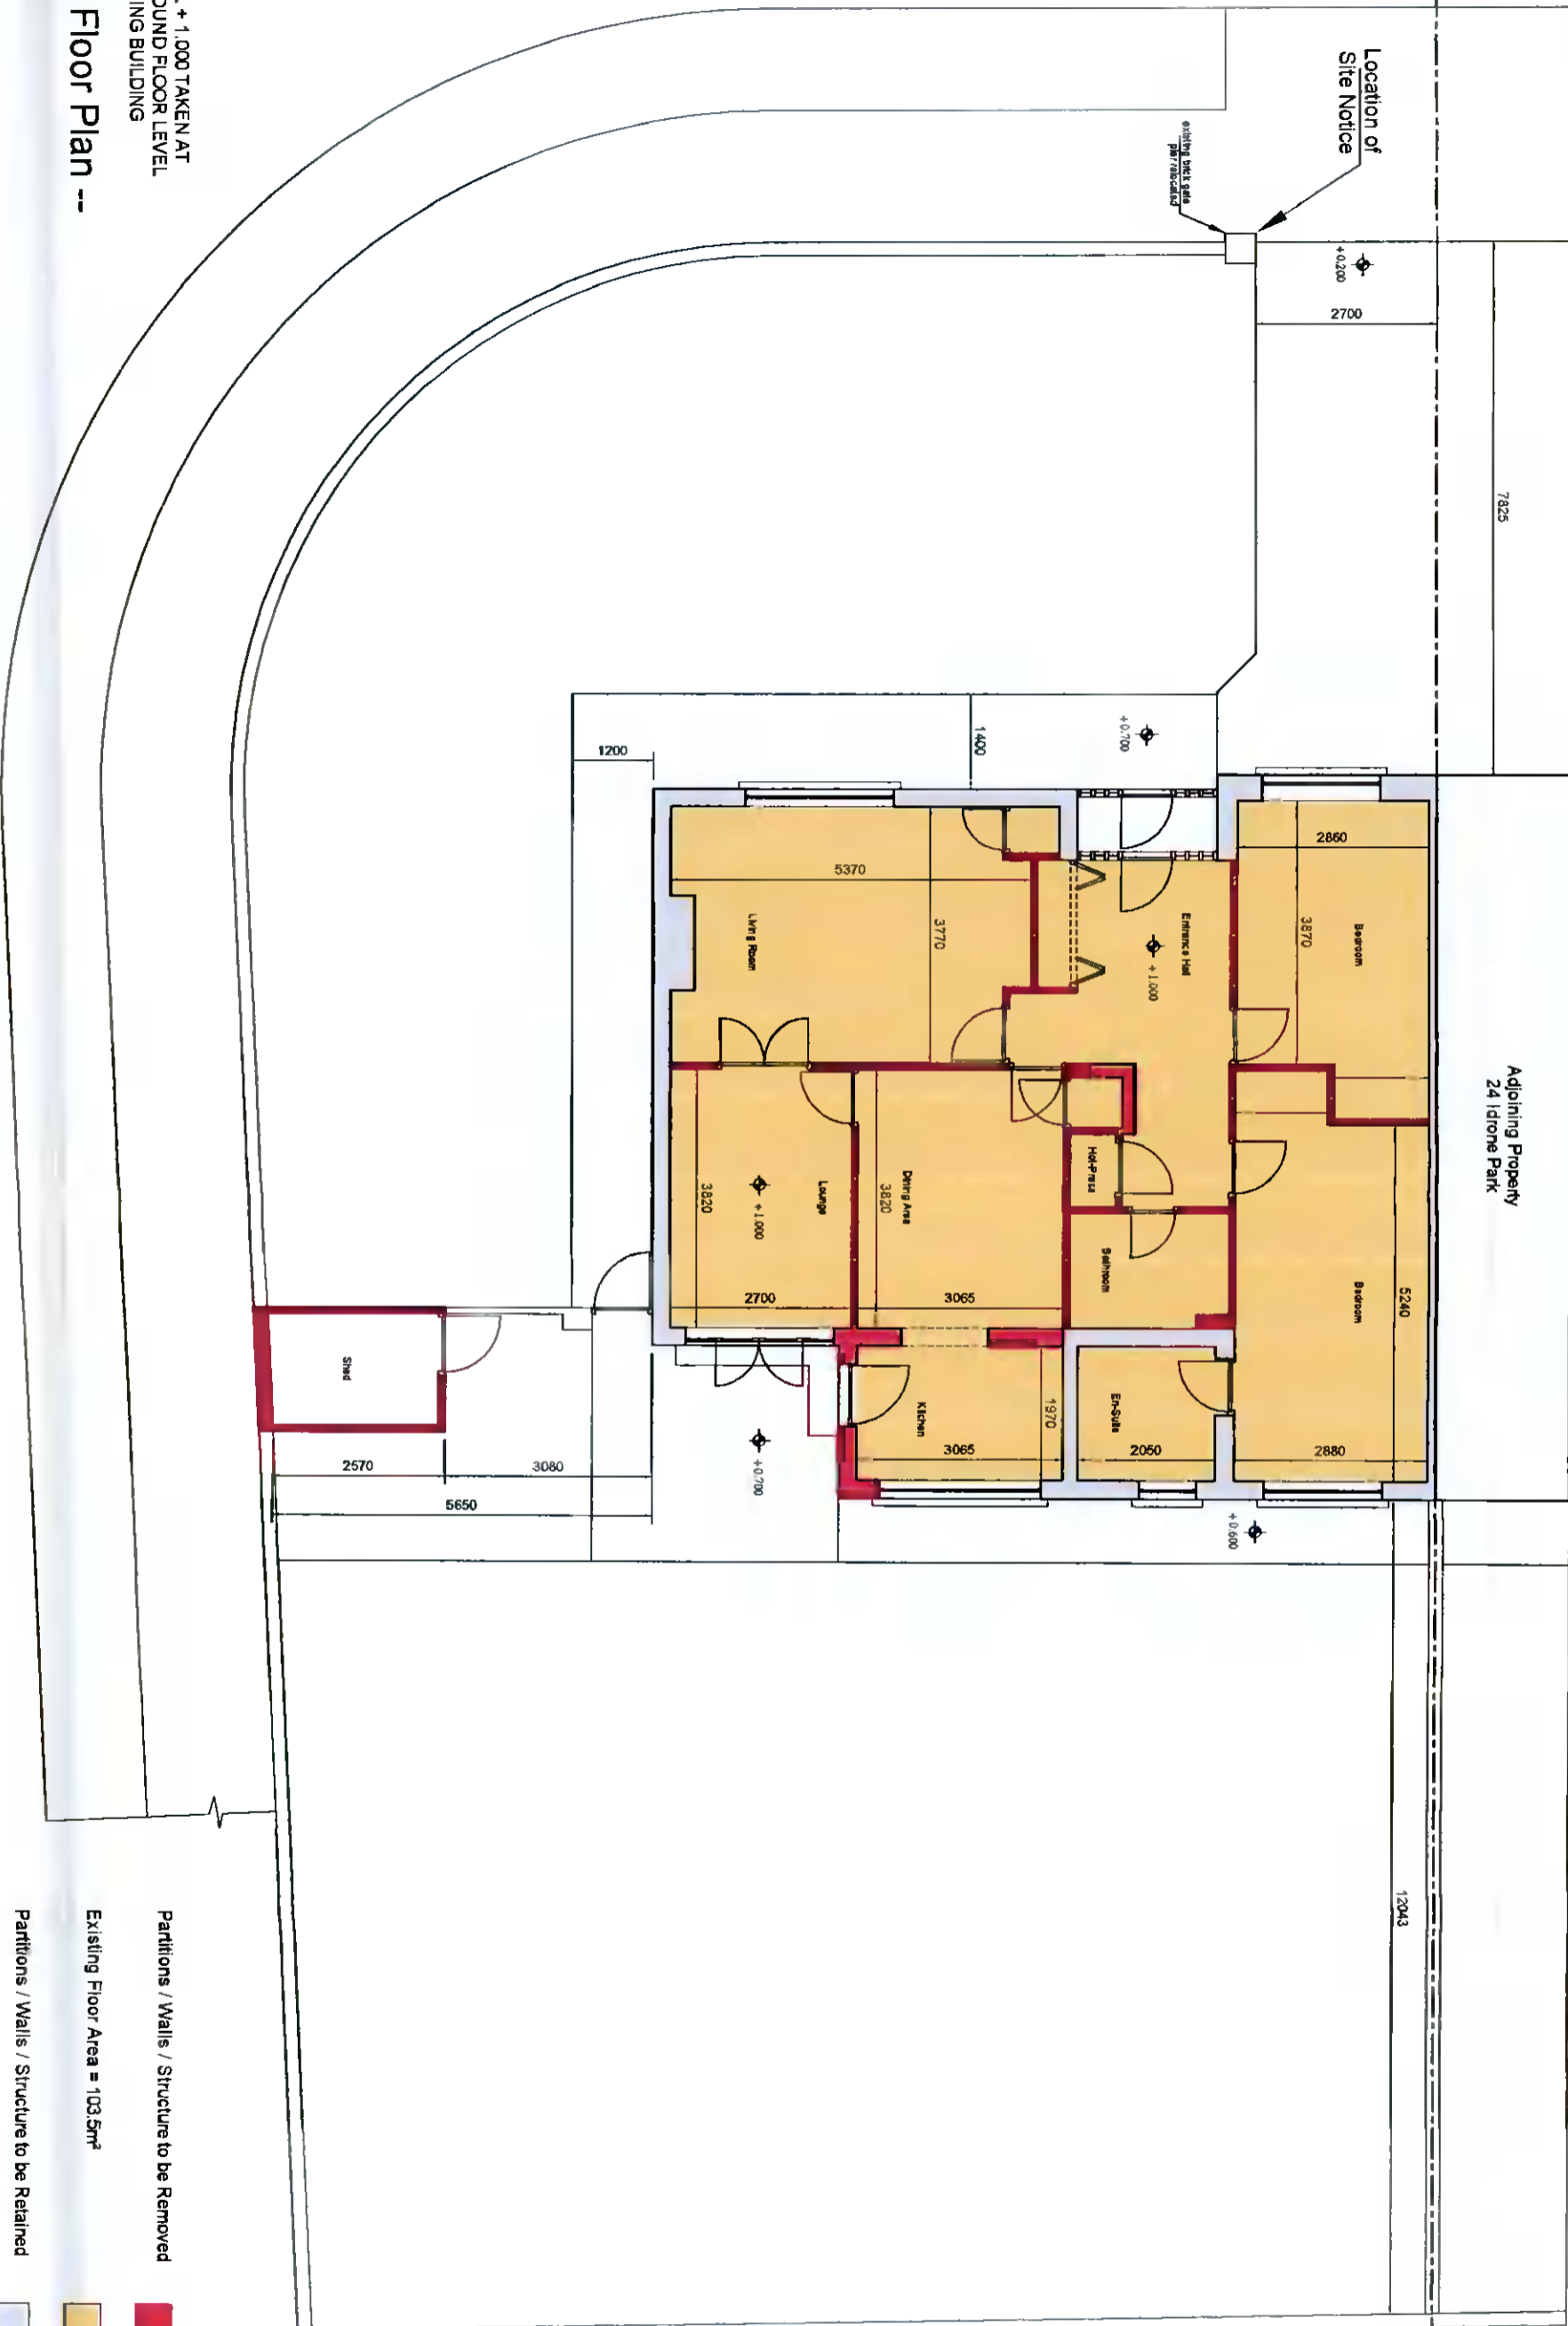

Revision	Date	Description

NOTE: THIS DRAWING IS THE COPYRIGHT OF DONAL McNALLY ARCHITECTS
ALL DIMENSIONS TO BE CHECKED ON SITE
ANY DISCREPANCIES TO BE REFERRED BACK TO THE ARCHITECTS

Planning Application Drawing

Job Title:	22 Idrone Park, D16	Drawn:	DMN
Drawing Title:	Existing Ground Floor Plan	Scale:	1:100
Drawing No:	21.24 / Pl / 101	Rev:	---
DONAL McNALLY ARCHITECTS		6 White Swan Buildings Centre, 100-101 St. ...	