

6


6



Roof Plan -- Existing

Scale: 1/100

Application Site Outlined In Red = 529m²

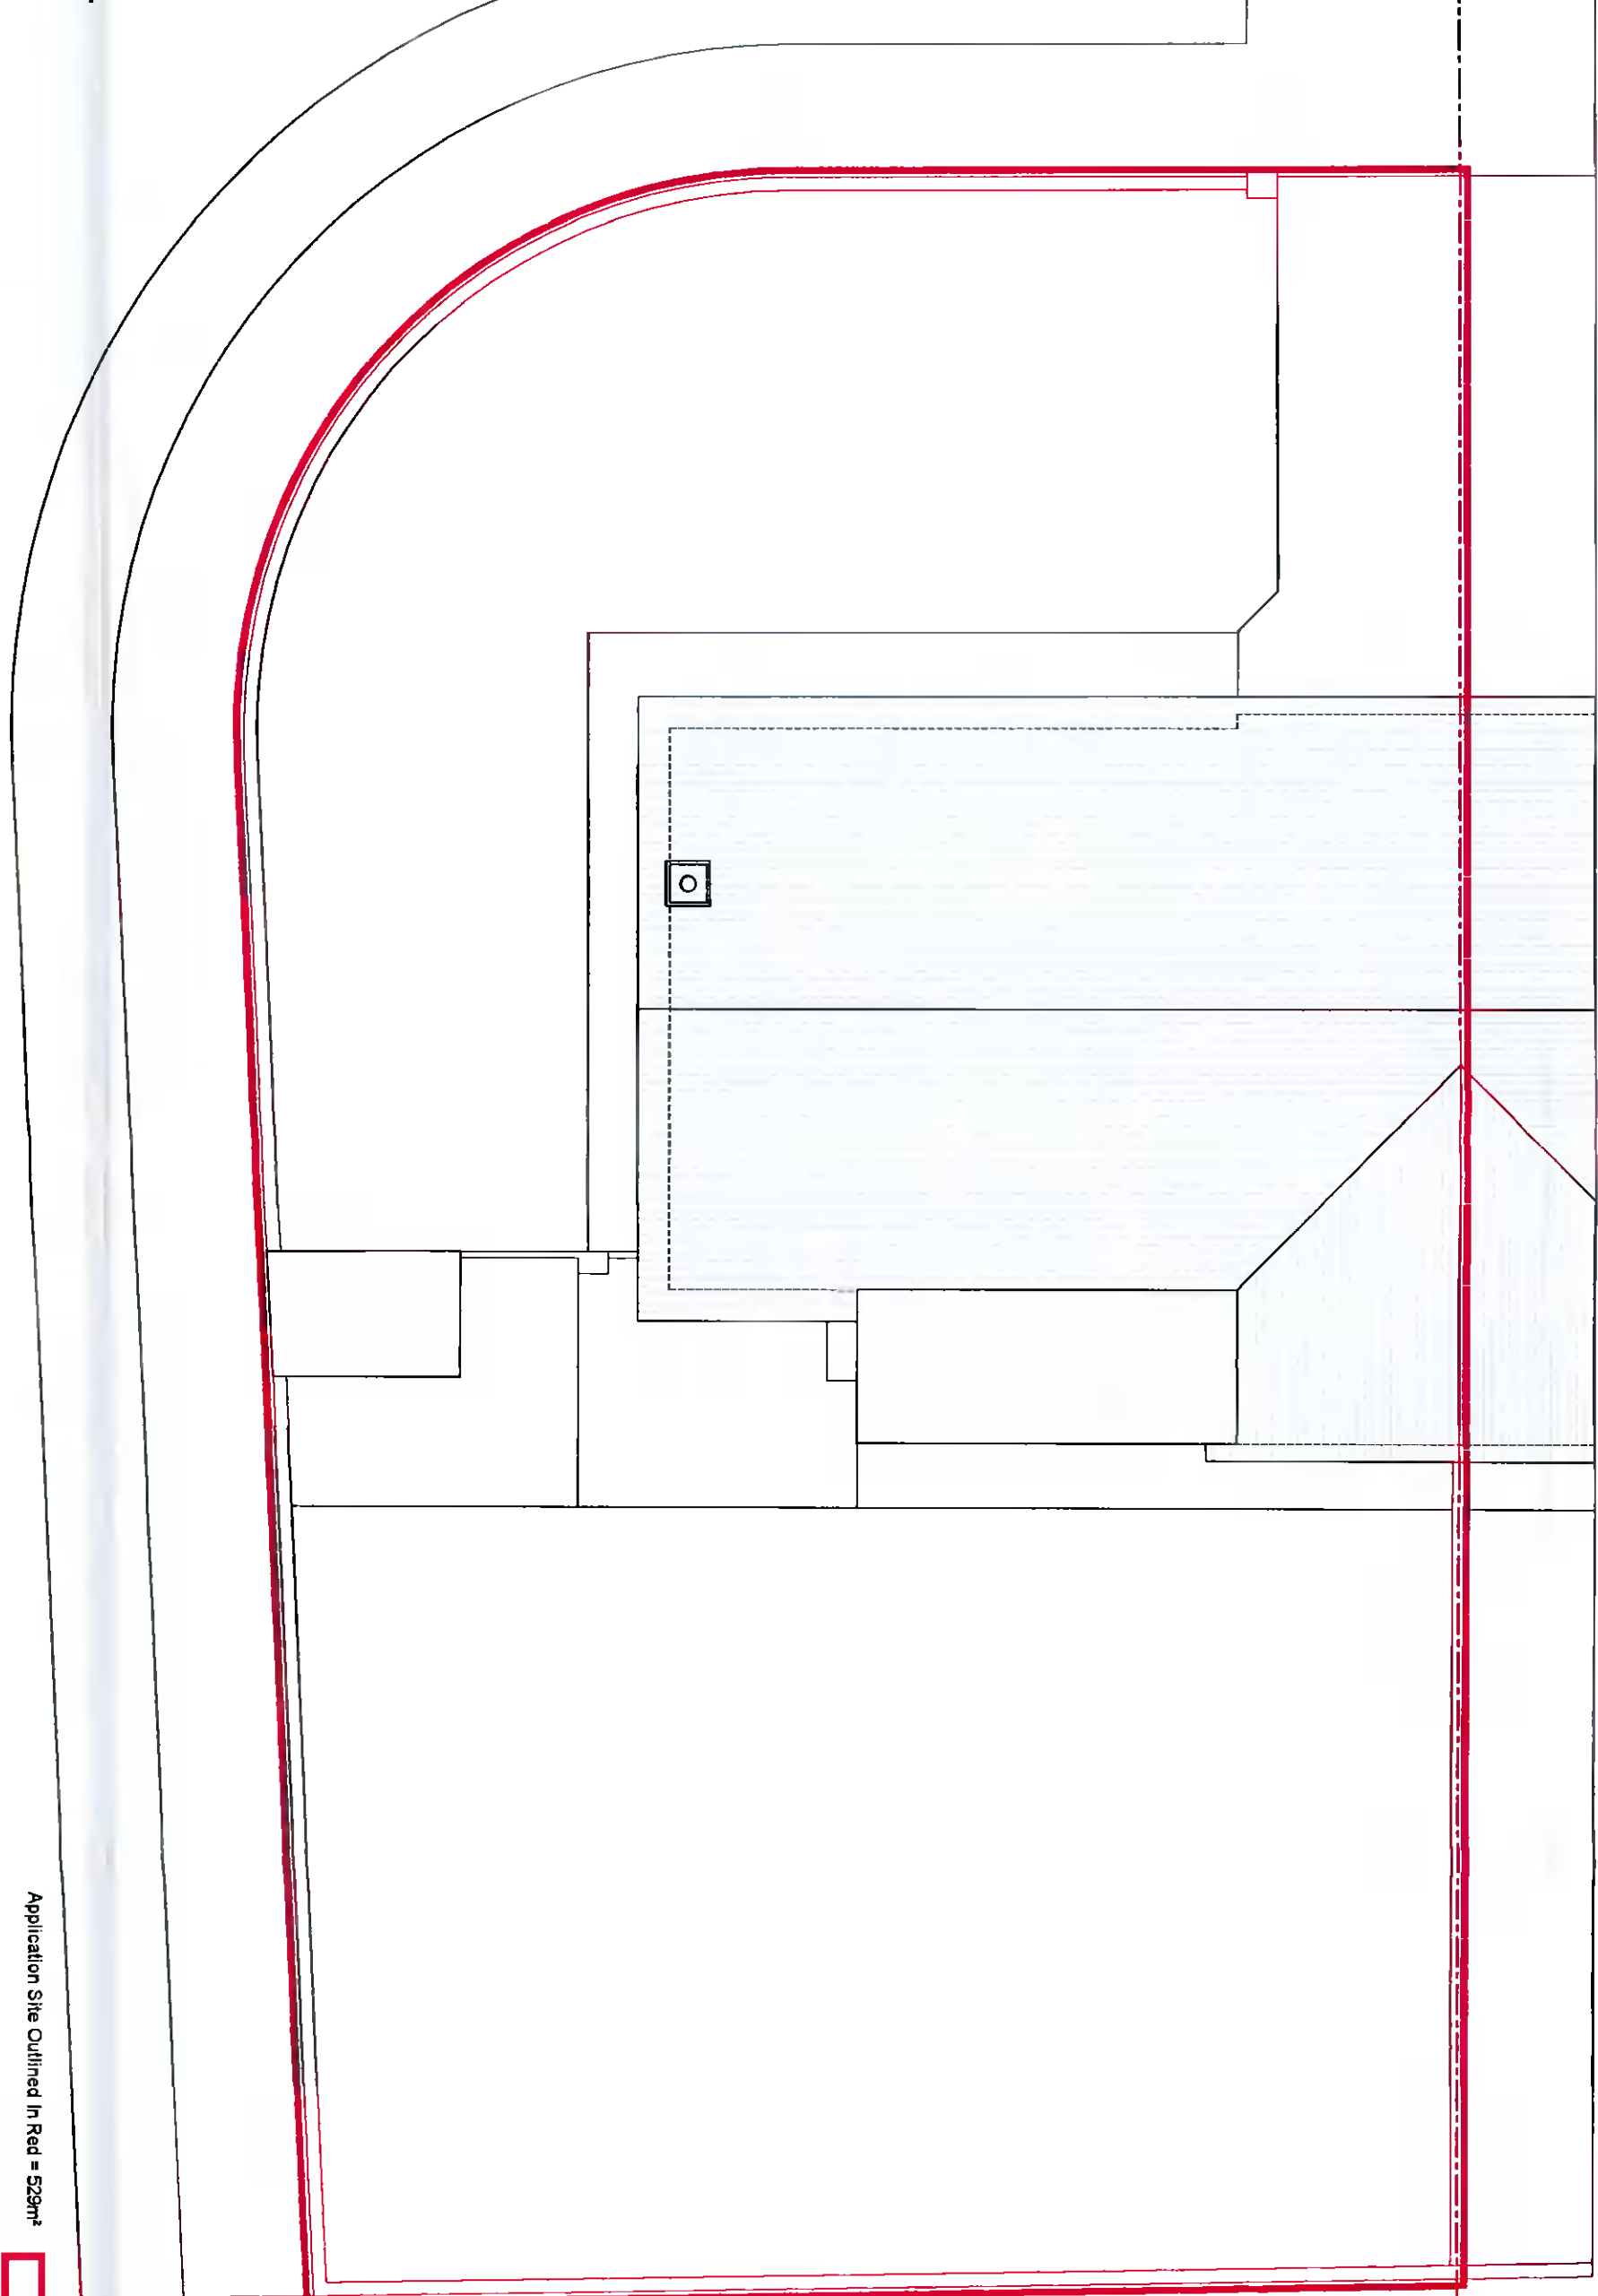

NOTE: THIS DRAWING IS THE COPYRIGHT OF DONAL MCNALLY ARCHITECTS
ALL DIMENSIONS TO BE CHECKED ON SITE
ANY DISCREPANCIES TO BE REFERRED BACK TO THE ARCHITECTS

Planning Application Drawing

Revision	Date	Description

Job Title:	22 Idrone Park, D16	Drawn:	DMM	DONAL McNALLY
Drawing Title:	Existing Roof Plan	Scale:	1:100	ARCHITECTS
Drawing No:	21.24 / Pl / 102	Rev:	----	6 White Swan Business Centre, 111-113, 115-117, 119-121, 995-997, 999-1001