




KEY

- SITE BOUNDARY
- EXISTING TREE / HEDGEROW TO BE RETAINED REFER TO ARBORICULTURALIST DRAWING AND REPORT
- PROPOSED NATIVE TREE ALONG THE ROAD AND CAR PARK REFER TO PLANTING SCHEDULE (INFILTRATION TREE PIT)
- Tc Tilia cordata 'Greenspire'
- Bp Betula pendula
- Pp Prunus padus
- PROPOSED NATIVE SCREENING TREE, REFER TO PLANTING SCHEDULE
- TREE PROTECTION FENCING, REFER TO ARBORICULTURALIST DRAWING AND REPORT
- PROPOSED SHRUB PLANTING MIX, REFER TO PLANTING SCHEDULE
- PROPOSED NATIVE HEDGE PLANTING ALONG THE SITE BOUNDARIES REFER TO PLANTING SCHEDULE
- PROPOSED GRASSCRETE CONCRETE PAVER SYSTEM
- PROPOSED CLIMBERS ON GREEN WALLS, REFER TO PLANTING SCHEDULE
- PROPOSED SUDS PLANTING, TOLERANT OF WETTER CONDITIONS REFER TO PLANTING SCHEDULE
- PROPOSED NATIVE HEDGE PLANTING (WHIPS) TO THE EMBANKMENT, REFER TO PLANTING SCHEDULE
- PROPOSED GREEN ROOF PLANTING, REFER TO PLANTING SCHEDULE
- PROPOSED LIGHTING COLUMNS, INDICATIVE POSITION OF POST - REFER TO ELECTRICAL ENGINEER DRAWING
- PROPOSED ROOT BARRIER

PLANTING SCHEDULE

Item	Planting Details	Quantity	Notes
PROPOSED NATIVE TREE ALONG THE ROAD AND CAR PARK
PROPOSED NATIVE SCREENING TREE
PROPOSED NATIVE HEDGE PLANTING (WHIPS TO THE EMBANKMENT)
PROPOSED NATIVE HEDGE PLANTING ALONG THE SITE BOUNDARIES
PROPOSED SHRUB PLANTING MIX
EXISTING VEGETATION TO BE RETAINED
PROPOSED TREES ALONG THE EASTERN BOUNDARY

Infiltration tree pit detail Scale 1:50 @ A1
All measurements in mm

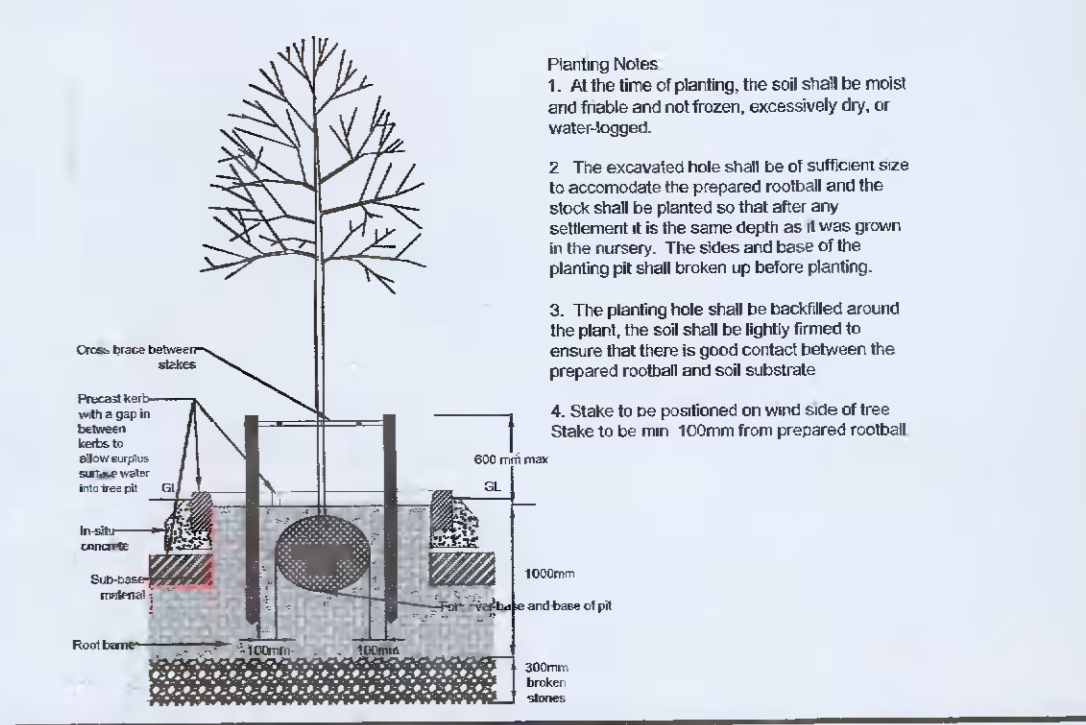

Unit 8
Block 600
Cronogue Business Plaza
Cronogue Business Park
Rathcoole
Dublin D24 CY64

JBA
consulting

T +353 (0)1 685 5555
E info@jbaconsulting.com
www.jbaconsulting.com
Twitter @JBAConsulting

Project Site C, College Lane, Greenogue, Rathcoole, Co. Dublin

Title Planting Plan for

Client Jordanstown Properties

The property of this drawing and design vested in Jeremy Bann Associates Ltd. It shall not be reproduced in whole or in part, nor disclosed to a third party, without the prior written consent of Jeremy Bann Associates Ltd.

Drawn: CZ 04/11/2021 Designed: CZ 02/11/2021
Checked: CP 04/11/2021 Approved: BOC 04/11/2021
Project Reference: 2019s1388 Scale: 1:500 @ A1
Drawing Number: CER-JBAI-XX-DR-L-0004 Status: A3 Revision: C02 Sheet Size: A1