


01 PART SITE PLAN
202 OUTHOUSE

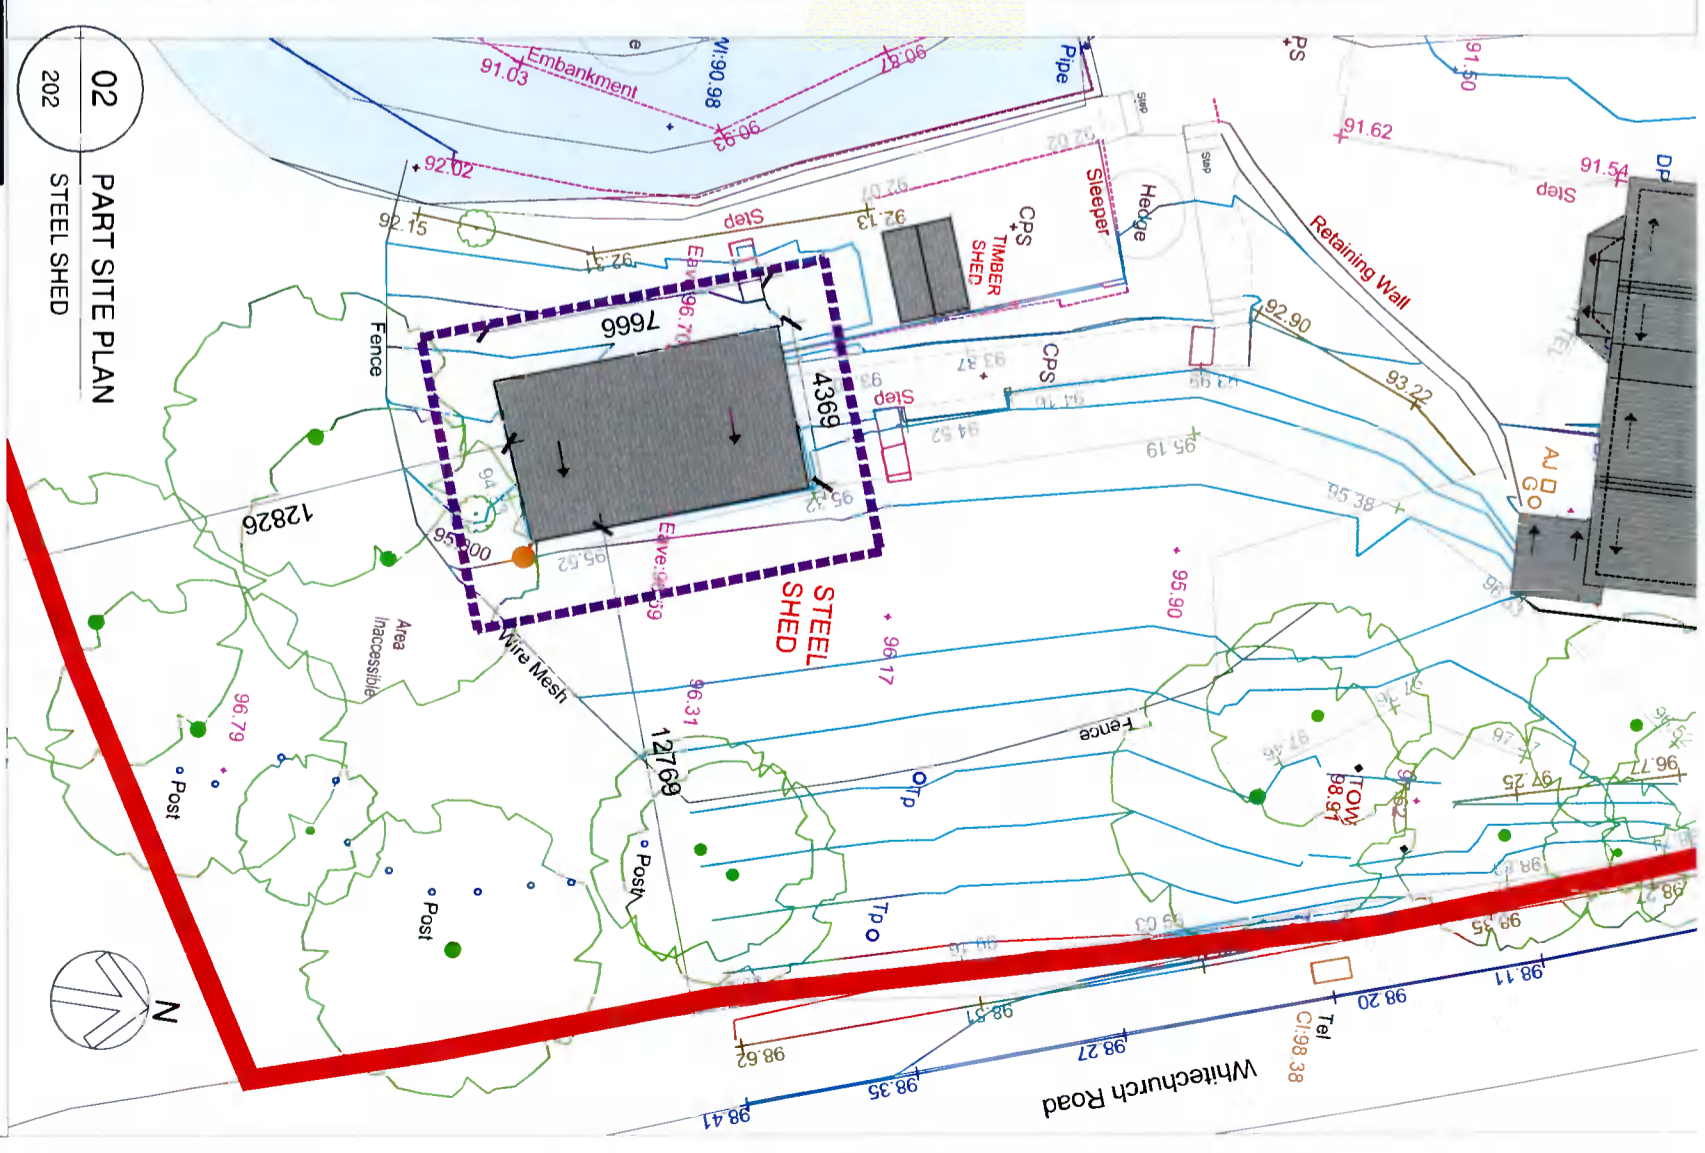

02 PART SITE PLAN
202 STEEL SHED

JAKKULLA ARCHITECTURE & DESIGN
ARCHITECTURE & DESIGN CONSULTANCY

56A RAWLEIGH PARK
MILLTOWN
DUBLIN 6
m + 353 (0) 87 7982356
e: kate.jakkulla@gmail.com

RIAI
Registered Architect
2021

CLIENT NAME **REMY FARRELL**
PROJECT NAME **LISSADELL, WHITECHURCH ROAD, RATHFARNHAM, DUBLIN 16**

DRAWING TITLE **PART SITE PLAN - RETENTION STRUCTURES**

PROJECT NO.	DRAWING NO.	REV.	SCALE(S)	STATUS	DATE DRAWN	DRAWN BY	CHECKED BY
2021-111	3_0_202		1:200	3.0 PLANNING APPLICATION	OCT 21	KJ	



REV.	DATE	DESCRIPTION

© This drawing is copyright. Figured dimensions only to be taken from this drawing. All dimensions to be checked on site. Architects to be informed immediately of any discrepancies before work proceeds.