


01 CONTIGUOUS WEST ELEVATION
209 STEEL SHED

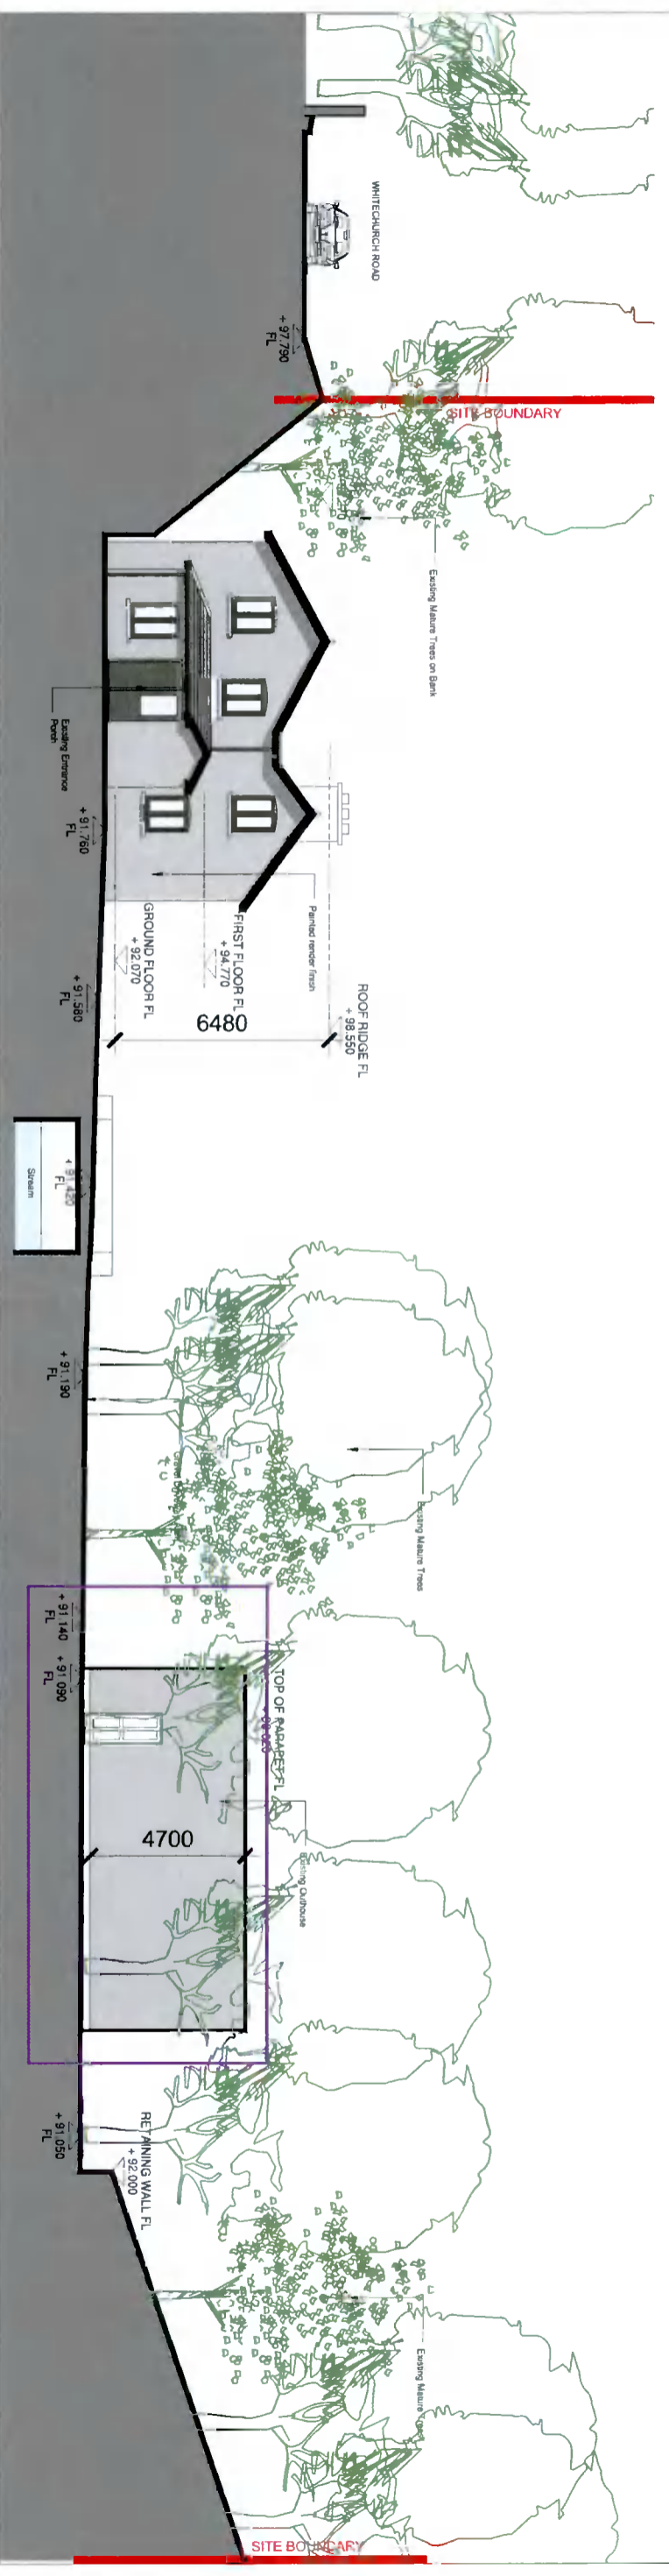

02 CONTIGUOUS NORTH ELEVATION
209 OUTHOUSE

EXTENT OF RETENTION STRUCTURES

NOTES:

02

CONTIGUOUS NORTH ELEVATION

209

OUTHOUSE

REV.	DATE	DESCRIPTION

PROJECT NO	DRAWING NO	REV	SCALE(S)	STATUS	DATE DRAWN	DRAWN BY	CHECKED BY
2021-111	3.0_209		1:200	3.0 PLANNING APPLICATION	OCT 21	KJ	

CLIENT NAME	REMY FARRELL
PROJECT NAME	LISSADELL, WHITECHURCH ROAD, RATHFARNHAM, DUBLIN 16
DRAWING TITLE	CONTIGUOUS WEST & NORTH ELEVATIONS

56A RAWLEH PARK MILLTOWN DUBLIN 6 M: + 353 (0)87 7982356 E: kate.jakkulla@gmail.com		JAKKULLA ARCHITECTURE & DESIGN ARCHITECTURE & DESIGN CONSULTANCY
---	--	--

© This drawing is copyright. Figured dimensions only to be taken from this drawing. All dimensions to be checked on site. Architects to be informed immediately of any discrepancies before work proceeds.