



02 WEST ELEVATION
STEEL SHED
211

03 NORTH ELEVATION
STEEL SHED
211

04 SOUTH ELEVATION
STEEL SHED
211

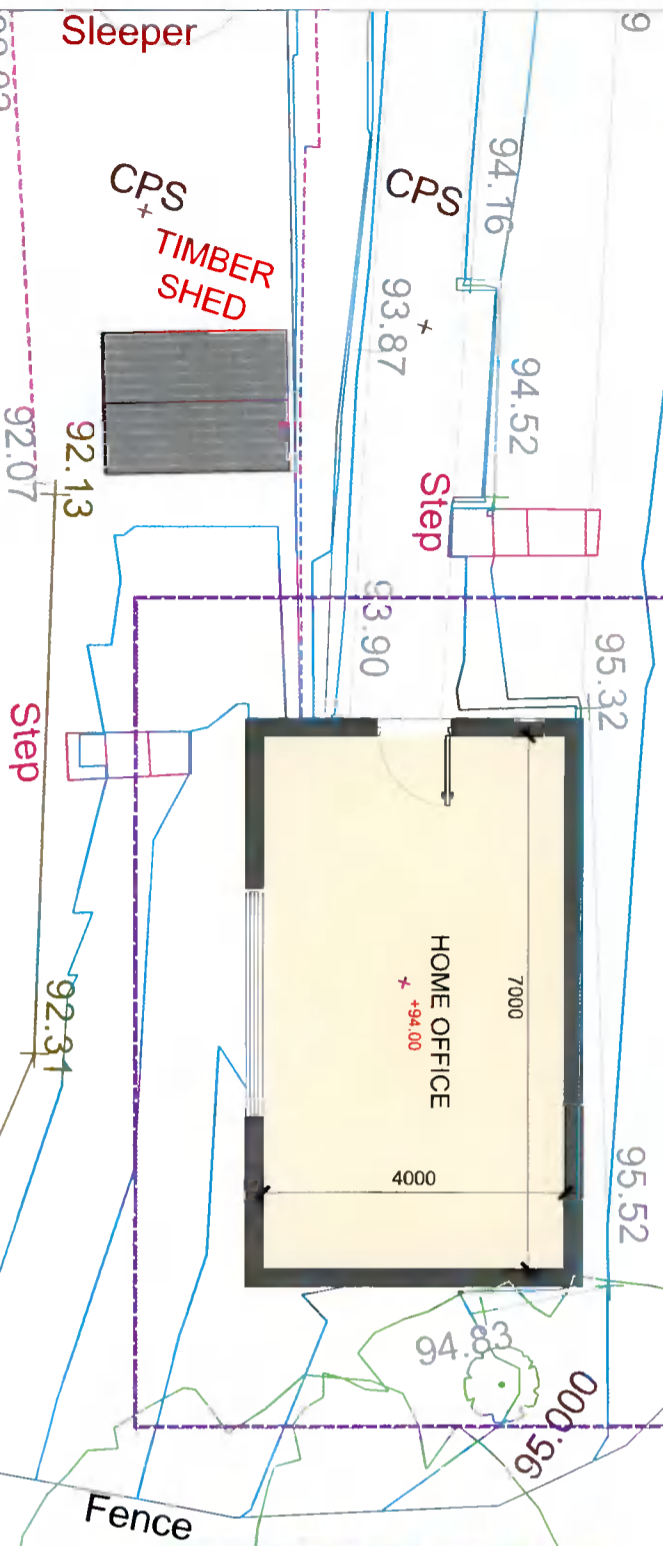

05 PHOTOGRAPHS OF RETENTION STRUCTURE
STEEL SHED
211

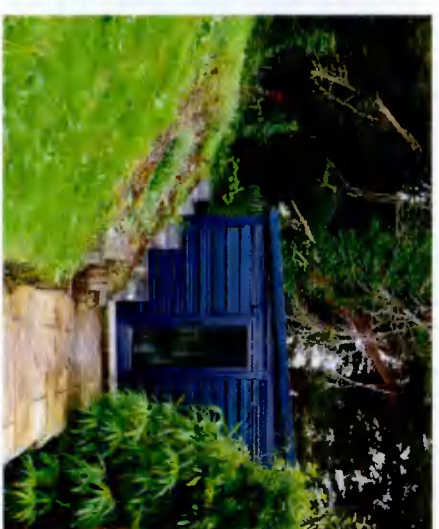

01 PLAN - HOME OFFICE
STEEL SHED
211



56A RAMLEH PARK
MILLTOWN
DUBLIN 6
m: +353 (0)87 7982356
e: kate.jakkulla@gmail.com



JAKKULLA ARCHITECTURE & DESIGN
ARCHITECTURE & DESIGN CONSULTANCY

CLIENT NAME	REMY FARRELL		
PROJECT NAME	LISSADELL, WHITECHURCH ROAD, RATHFARNHAM, DUBLIN 16		
DRAWING TITLE	EXISTING PLAN & ELEVATIONS - STEEL SHED		
PROJECT NO.	DRAWING NO.	REV.	STATUS
2021-111	3.0_211		3.0 PLANNING APPLICATION
REV.	DATE	DESCRIPTION	DATE DRAWN
			OCT 21
			DRAWN BY
			CHECKED BY
			KJ

© This drawing is copyright. Figured dimensions only to be taken from this drawing. All dimensions to be checked on site. Architects to be informed immediately of any discrepancies before work proceeds.