

planning pack map

scale 1 : 1,000

denotes outline of site to which this application applies

denotes site notice location

Notes

The drawing of this stage requires the support of the attached site plan to be understood without their inclusion. All dimensions to be checked on site and the attached information reviewed if any discrepancies arise.

Stage

PLANNING

This drawing has been prepared for PLANNING purposes only and should not be used for any other purpose.


REV	DESCRIPTION	DATE	ISSUED BY

PROJECT: PROPOSED EXTENSIONAL
 CLIENT: BLUEBELL MOTOR COMPANY
 PAGE TITLE: PLANNING PACK MAP
 DRAWN BY: IM
 DATE: OCT 21

PROJECT NO: 2039
 SCALE: 1:1000@A4



Halley Murphy & Associates
 100, 101, 102,1000.

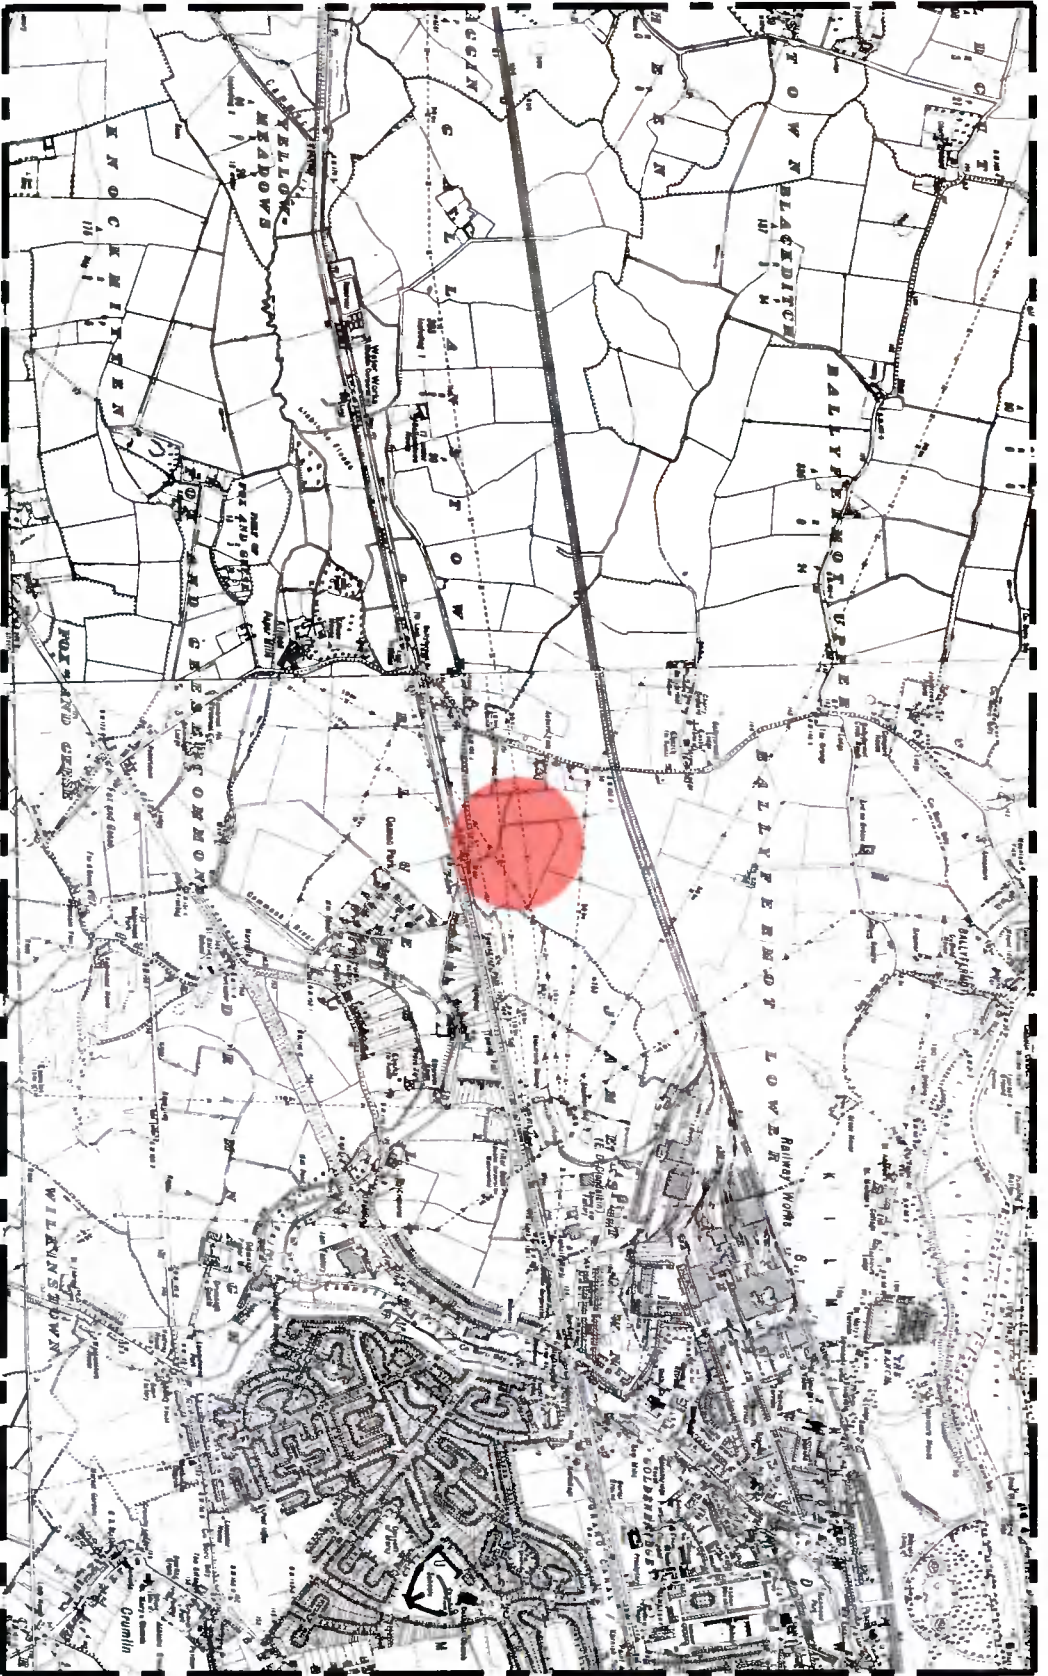

N
 site location map
 scale 1:10,560
 denotes site location

NOTES

This drawing and the stage sheet is the property of the architect and should not be reproduced without their written consent. All drawings are the property of the architect and should not be reproduced without their written consent.

Stage

PLANNING

This drawing has been prepared for PLANNING purposes only and should not be used for construction without the architect's consent.

REV	description	date	issued by

PROJECT	PROPOSED EXTENSION AT BLUEBELL MOTORS BLUEBELL IND EST DUBLIN
CLIENT	BLUEBELL MOTOR COMPANY
PAGE TITLE	SITE LOCATION MAP
DRAWN BY	IM
DATE	OCT 21

PROJECT NO.	2039
SCALE	1:10,560 @ A4
PAGE NO.	PL001



Halley Murphy & Associates
 100, 101, 102,1000.