



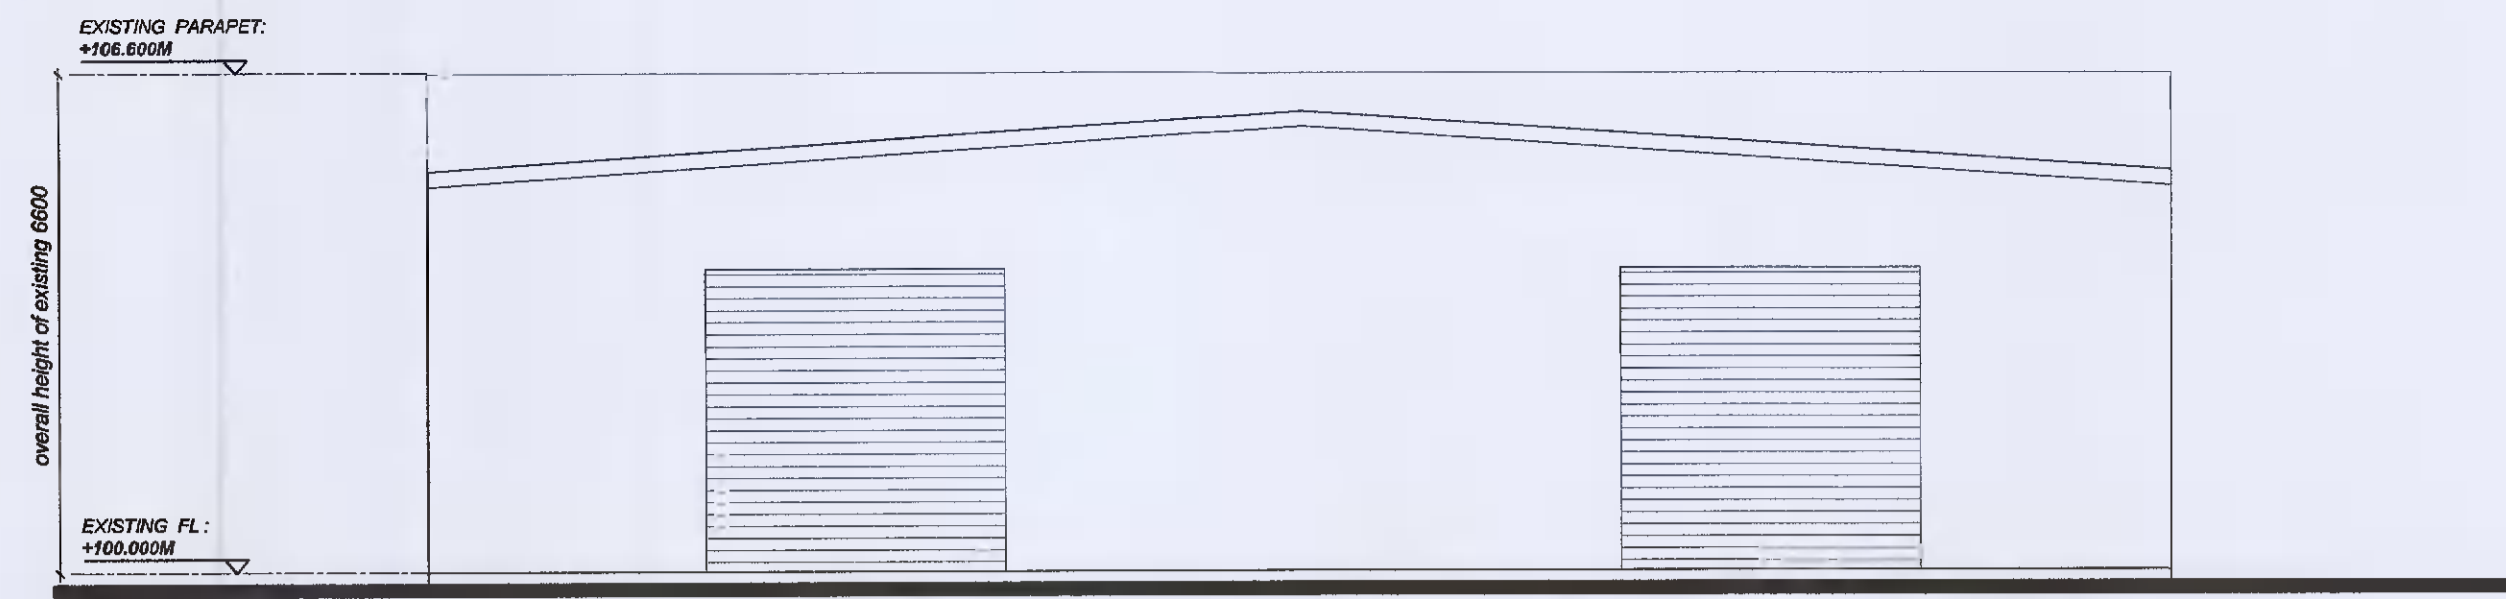

ex west elevation
scale 1:100




ex east elevation
scale 1:100

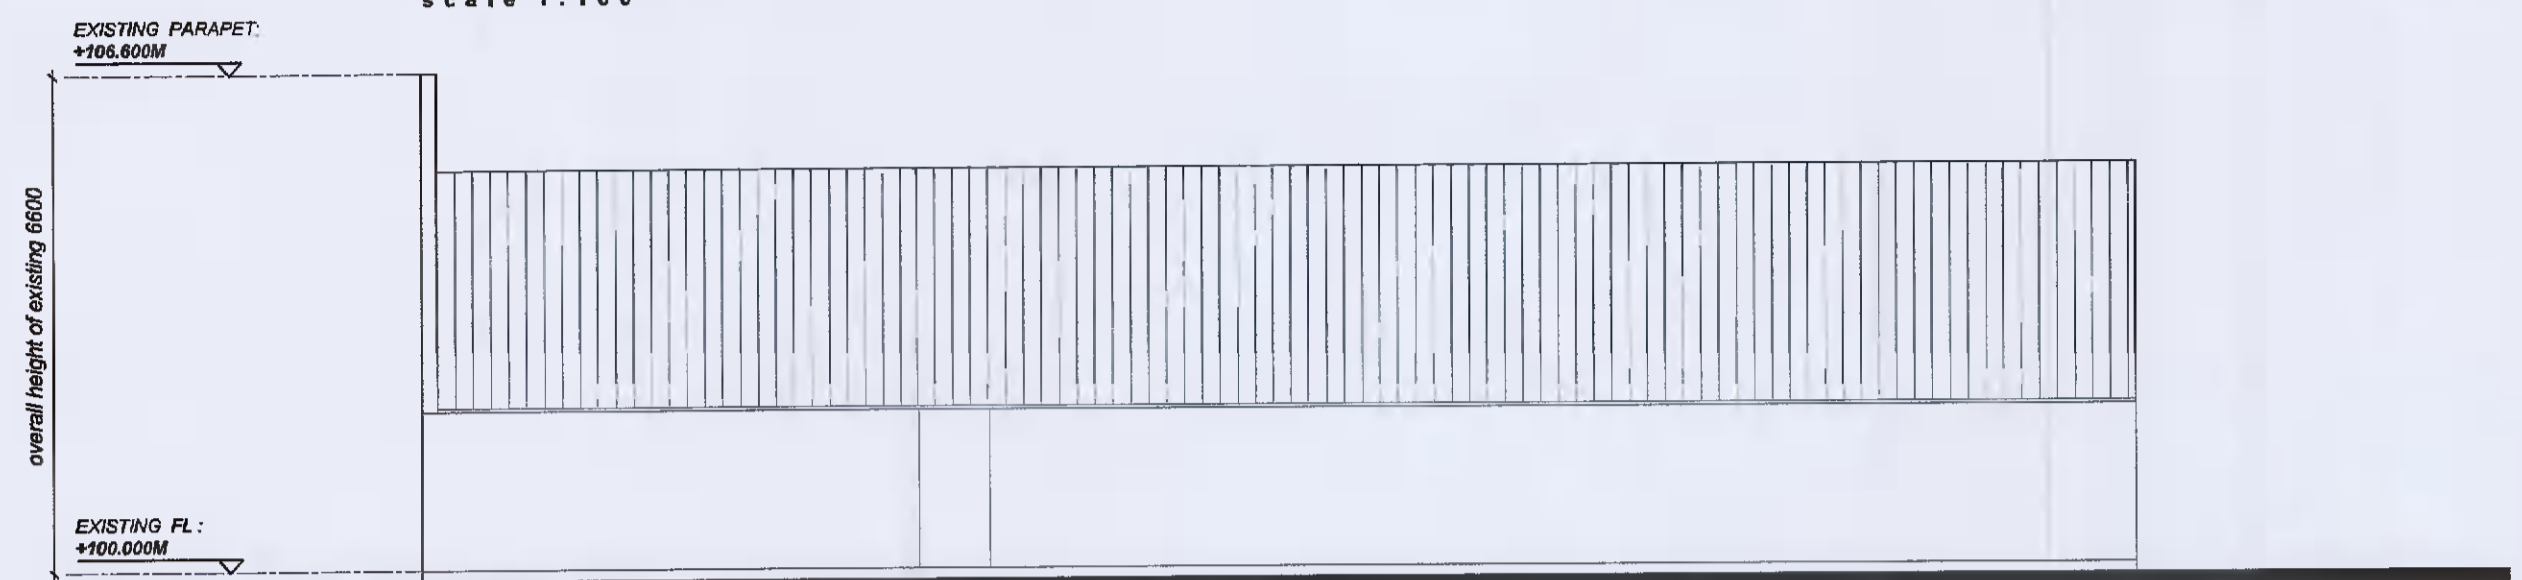


ex south elevation
scale 1:100




ex north elevation
scale 1:100

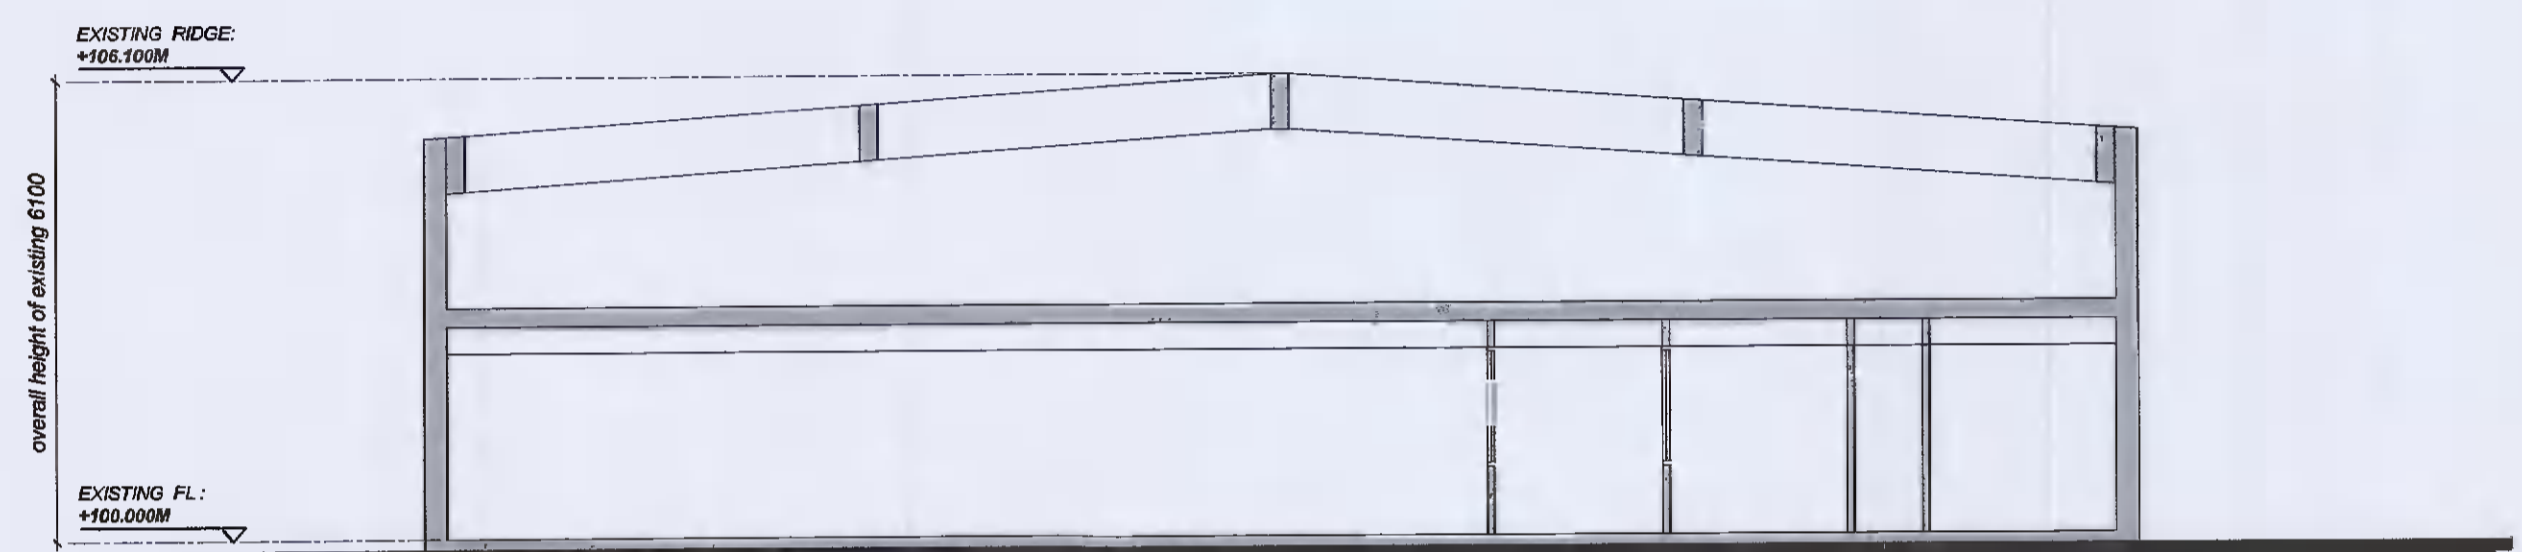


section a-a
scale 1:100

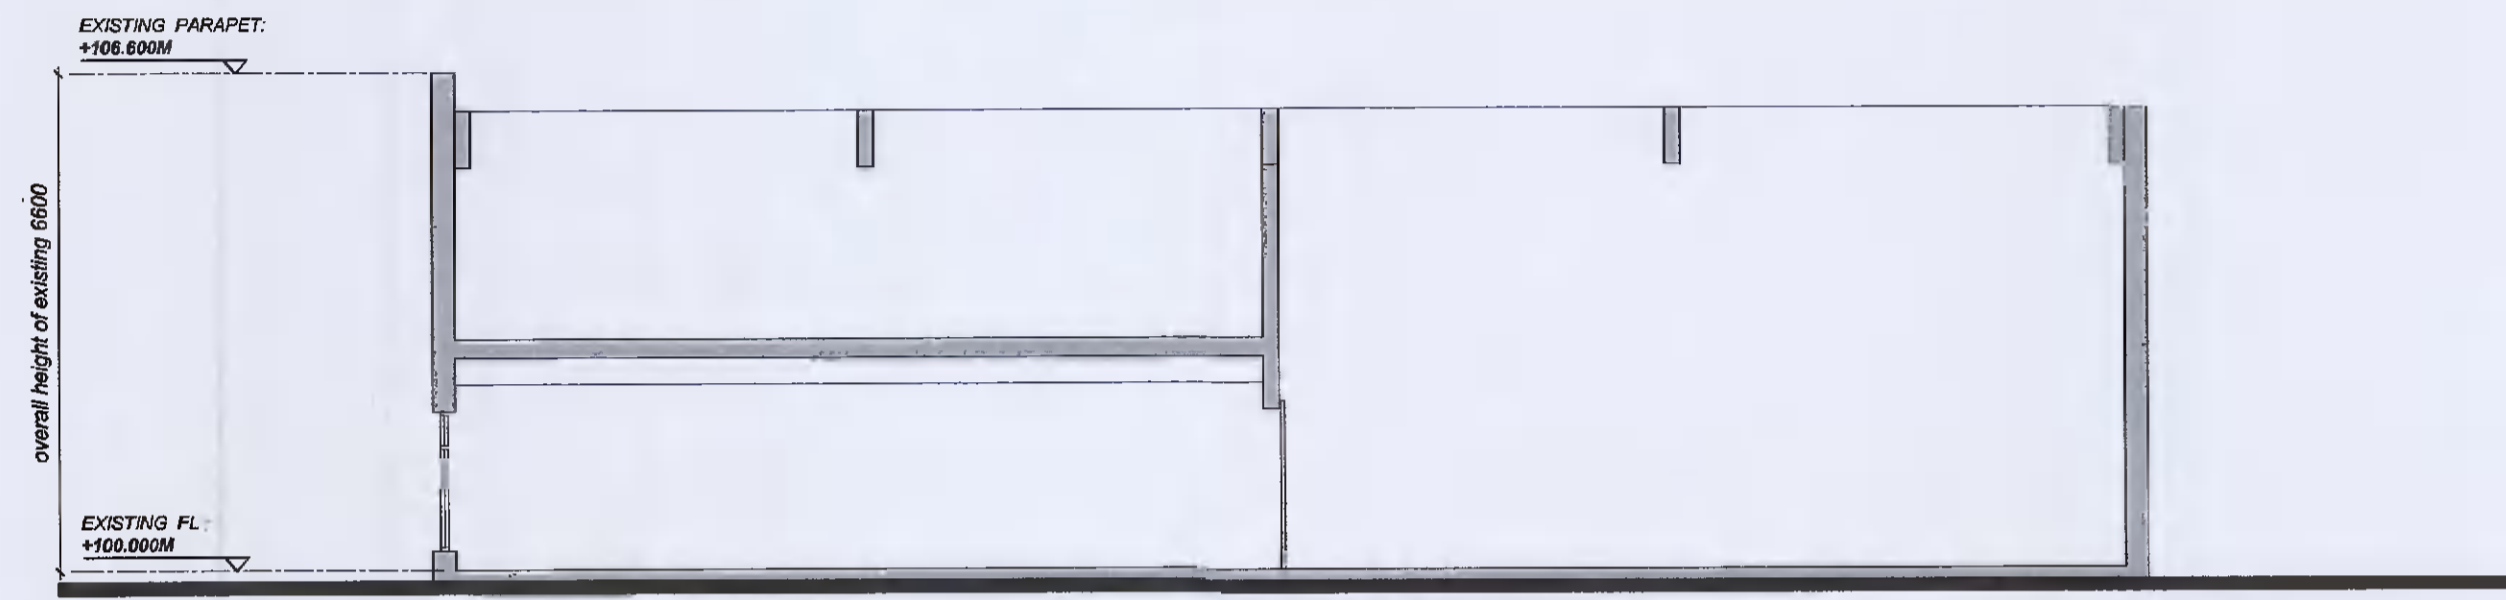

section b-b
scale 1:100

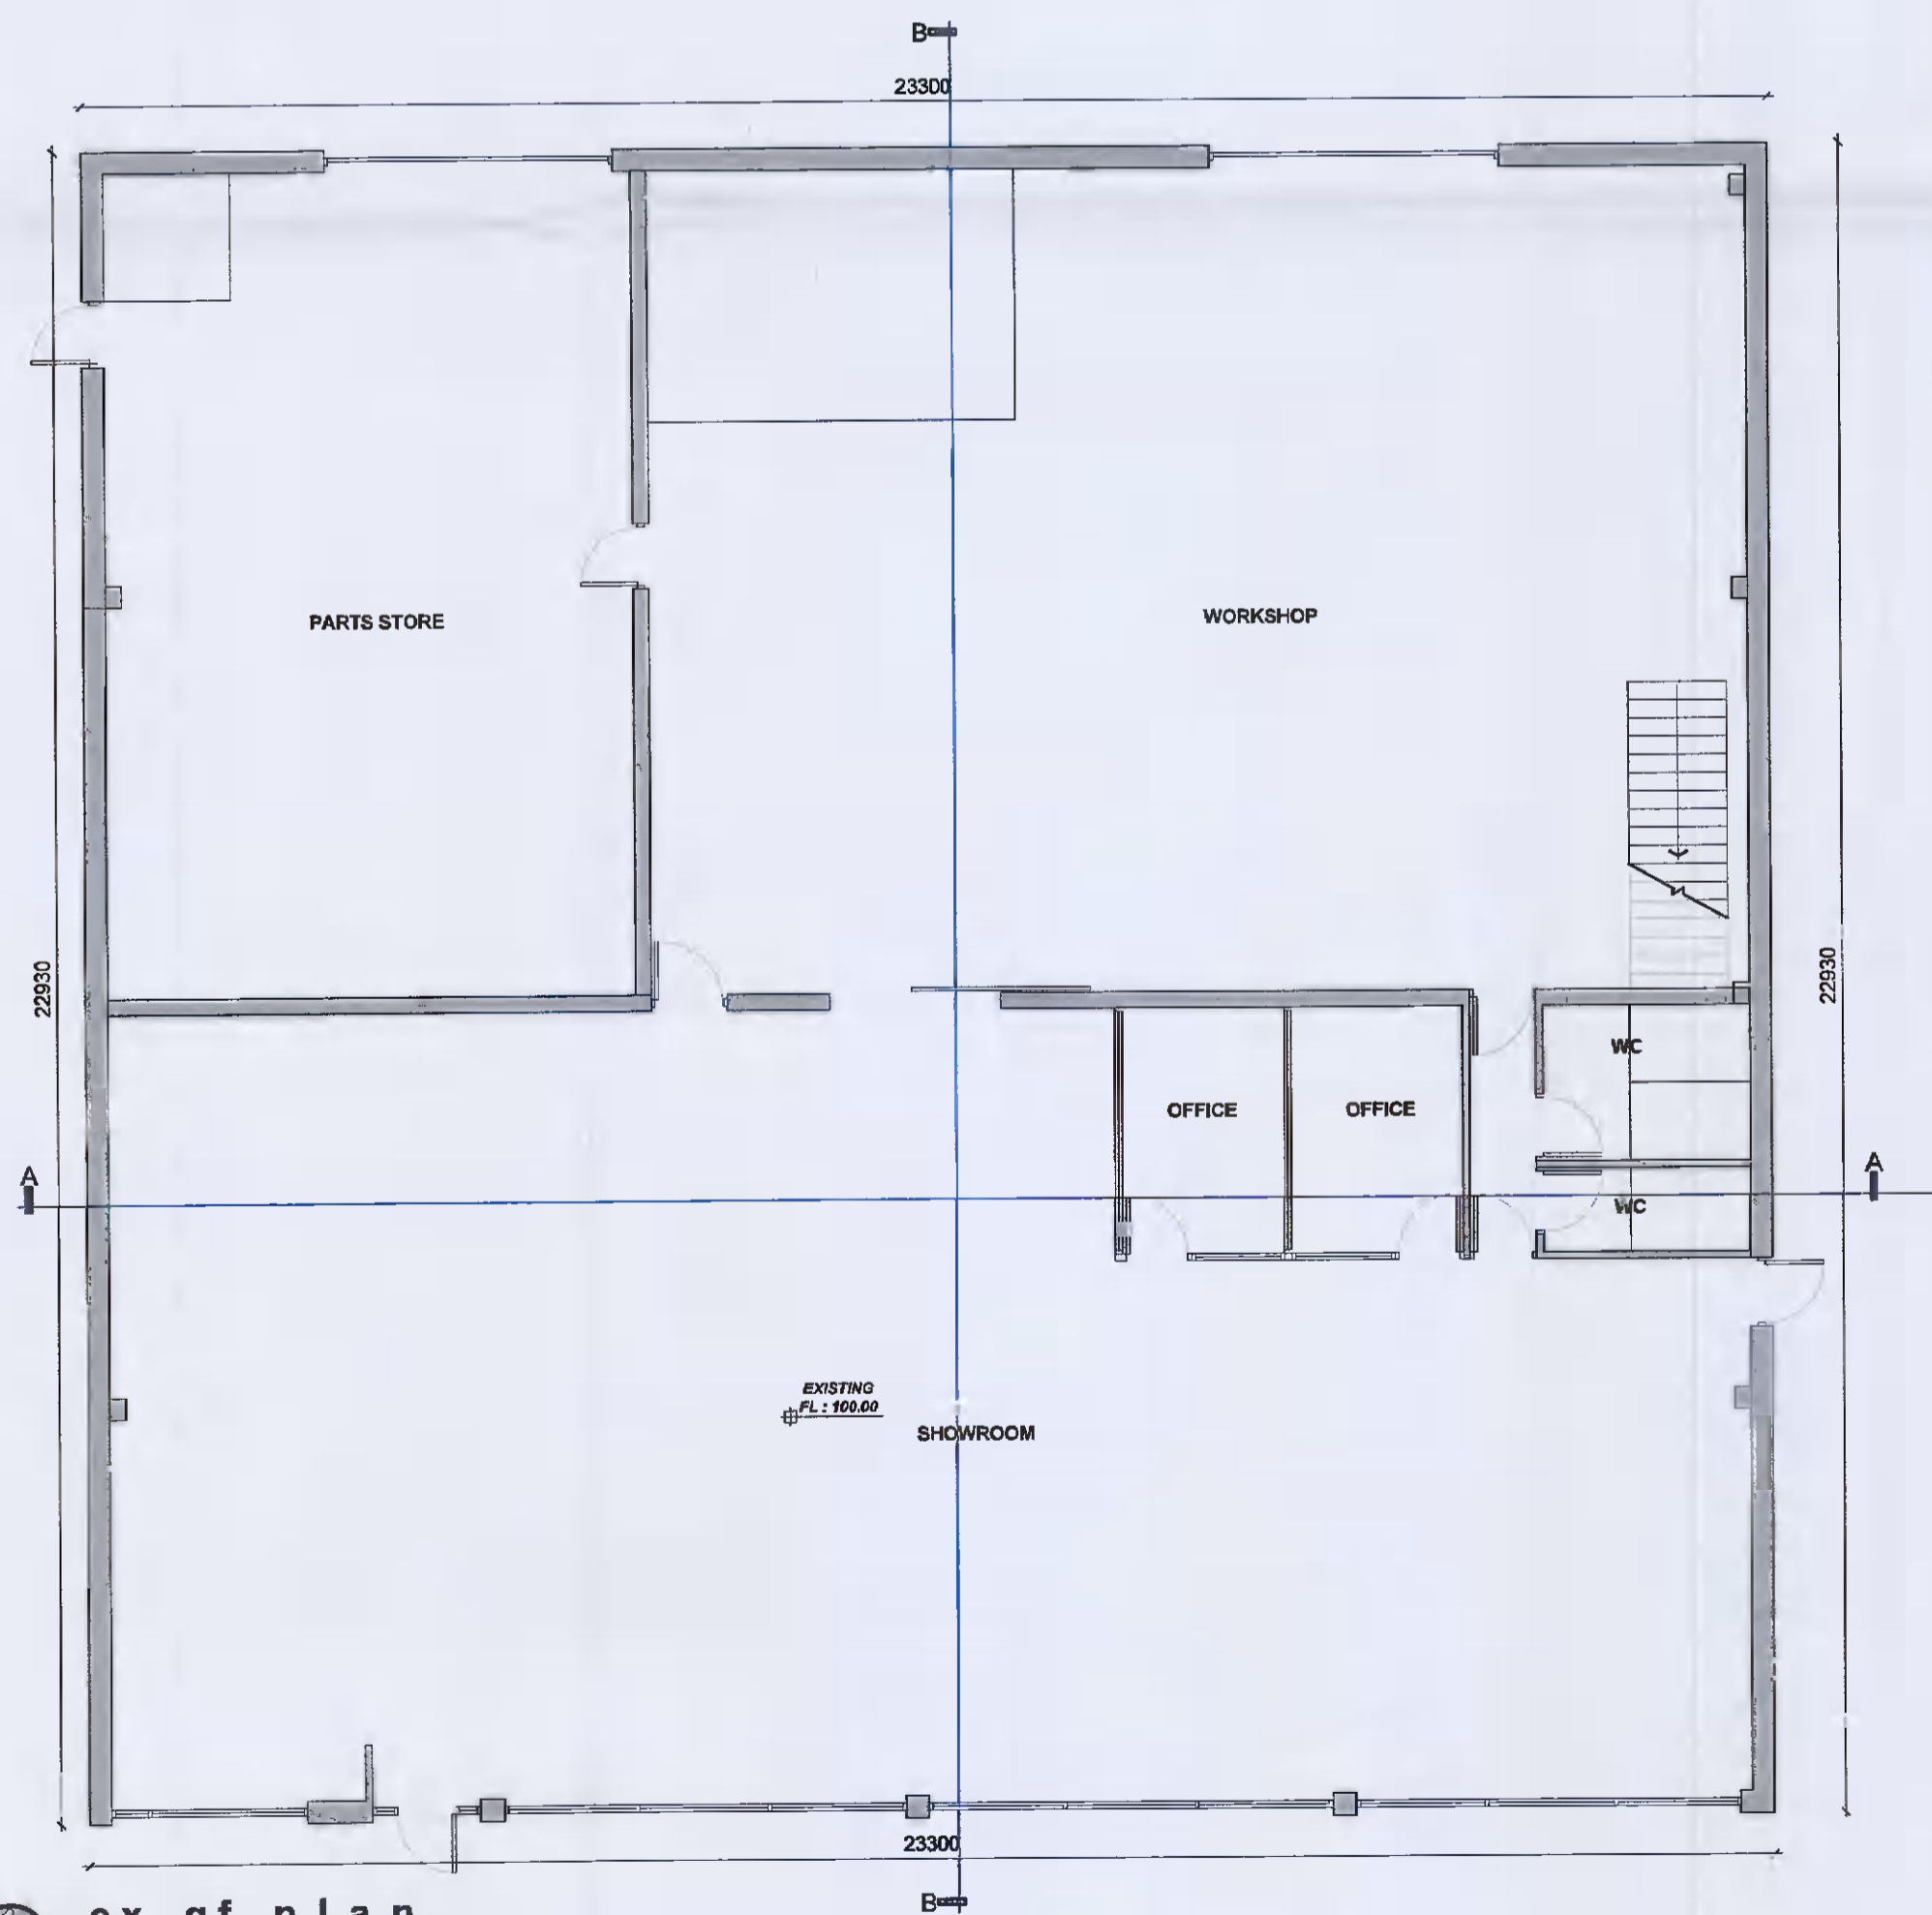

ex gf plan
scale 1:100
existing area: 506 sq mts

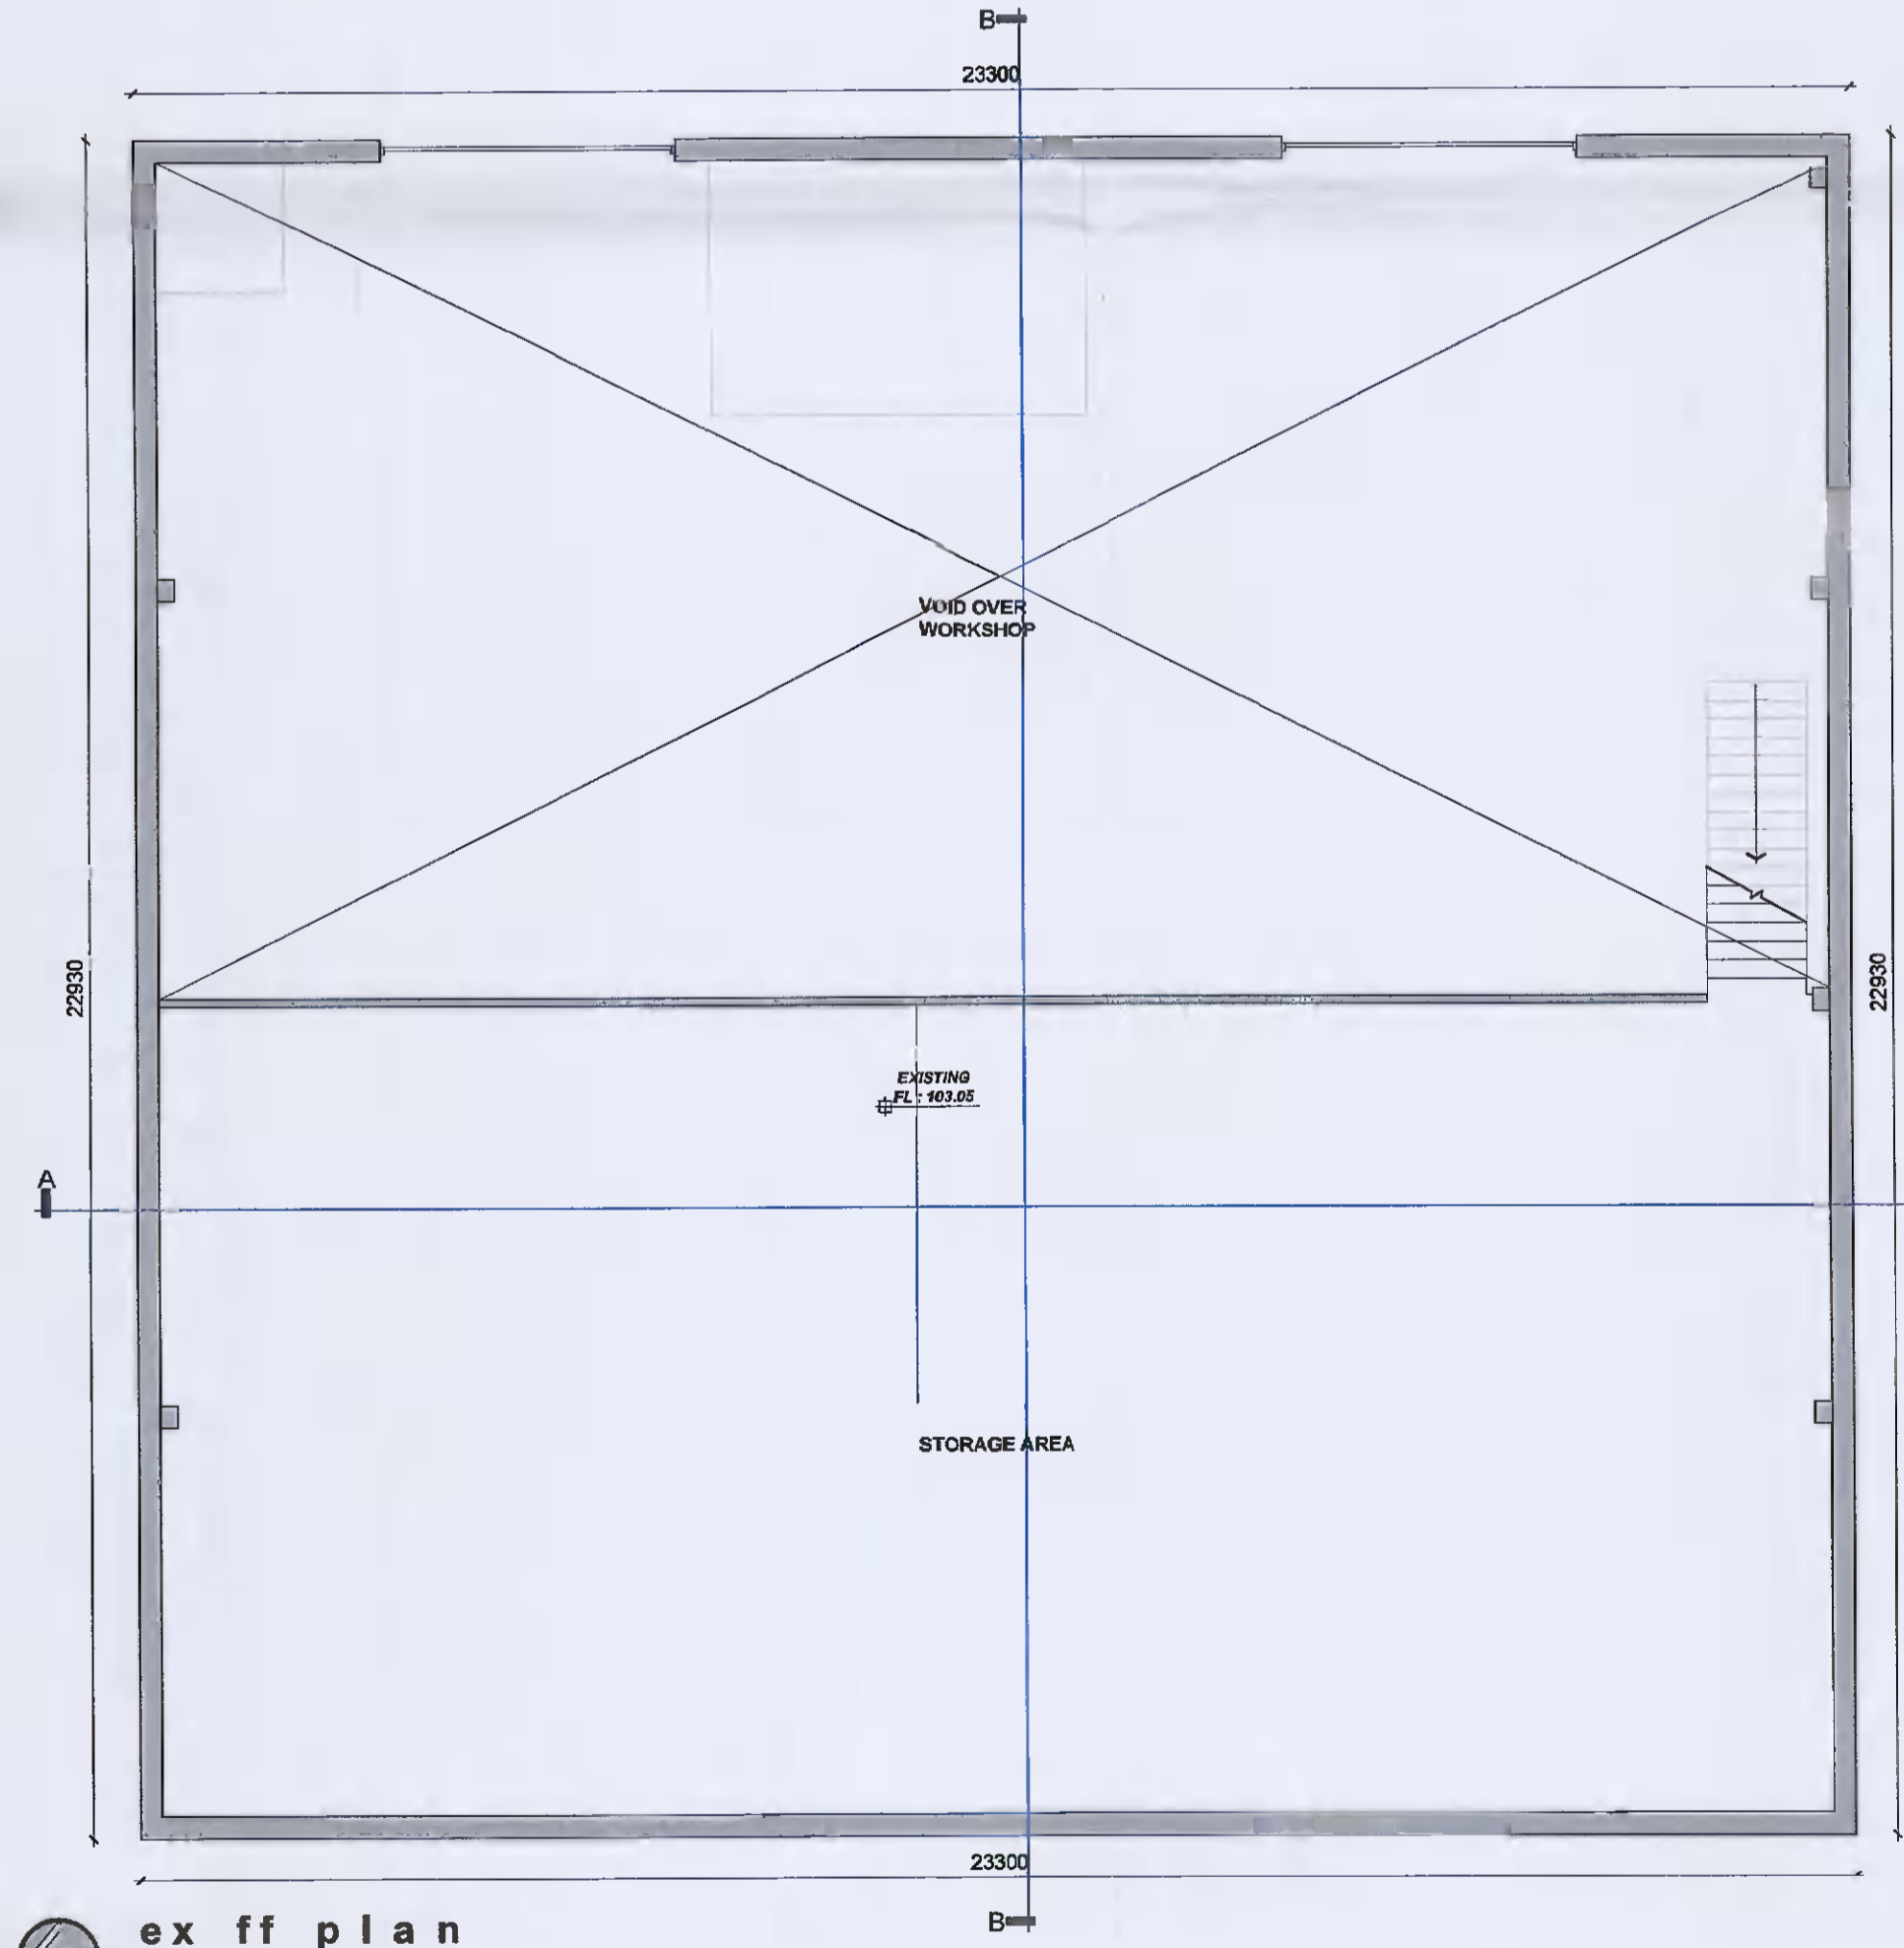

ex ff plan
scale 1:100
existing area 247 sq mts

notes:
This drawing and any design hereon is the copyright of the architect and must not be reproduced without their written consent.
Figured dimensions to be taken from this drawing only. All dimensions to be checked on site and the architect informed immediately of any discrepancies.

stage:
PLANNING
This drawing has been prepared for planning purposes only and should under no circumstances be used for construction works.

rev	description	date	drawn by

PROJECT	PROPOSED EXTENSION AT BLUEBELL MOTORS, BLUEBELL IND EST, DUBLIN
CLIENT	BLUEBELL MOTOR COMPANY
PAGE TITLE	EXISTING SURVEY
DRAWN BY	IM
DATE	OCT 20

PROJECT NO: 2046
DRG NO:
PL004
SCALE: 1:100

h m a
Halley Murphy & Associates
architects
Burchill House, Parnell Street, Waterford
Email: info@harchitects.ie | Tel: 051-679911