



**proposed west elevation**  
scale 1:100  
— denotes outline of proposed development

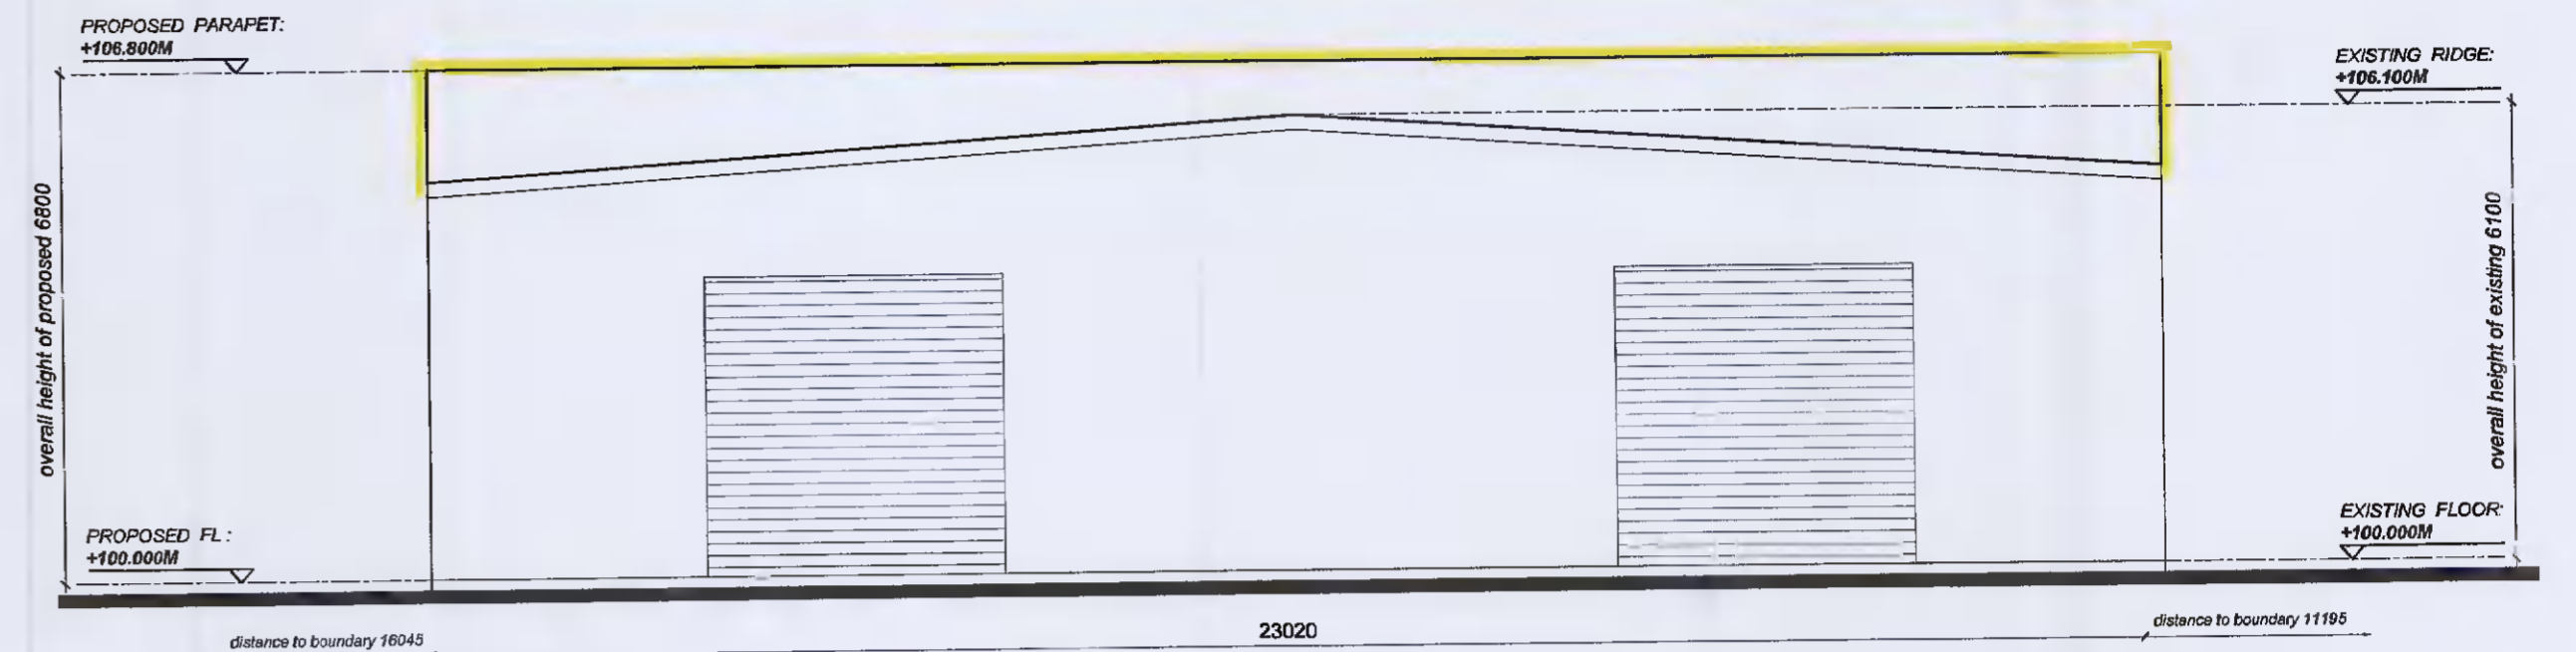


**proposed east elevation**  
scale 1:100  
— denotes outline of proposed development



**proposed south elevation**  
scale 1:100  
— denotes outline of proposed development

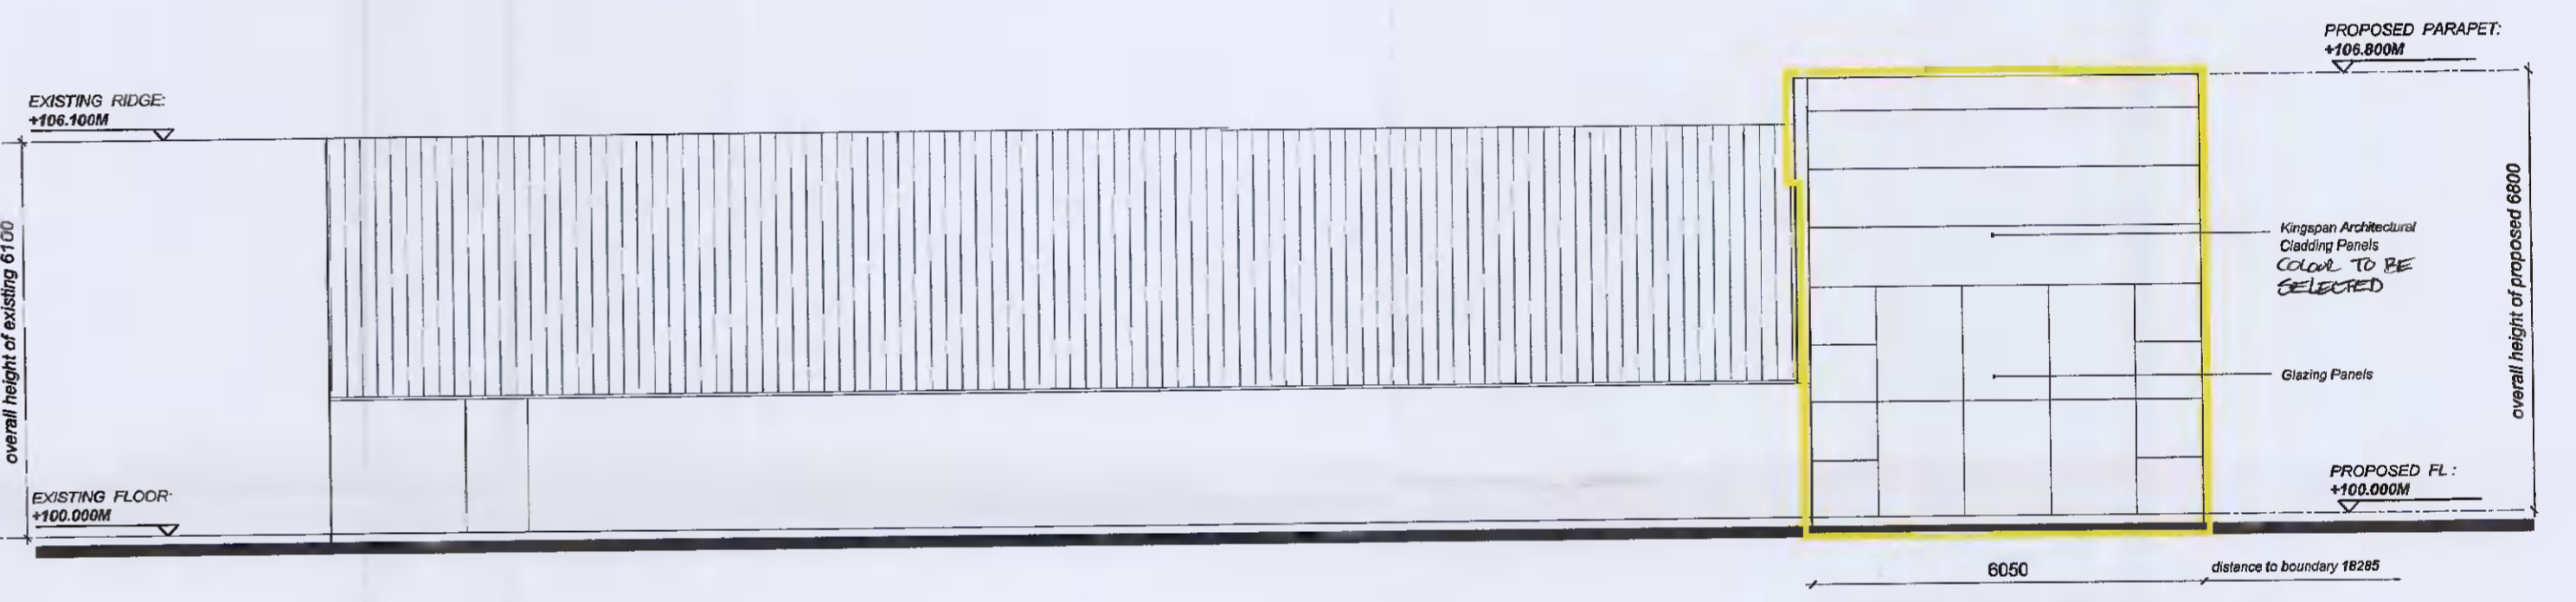

**proposed north elevation**  
scale 1:100  
— denotes outline of proposed development

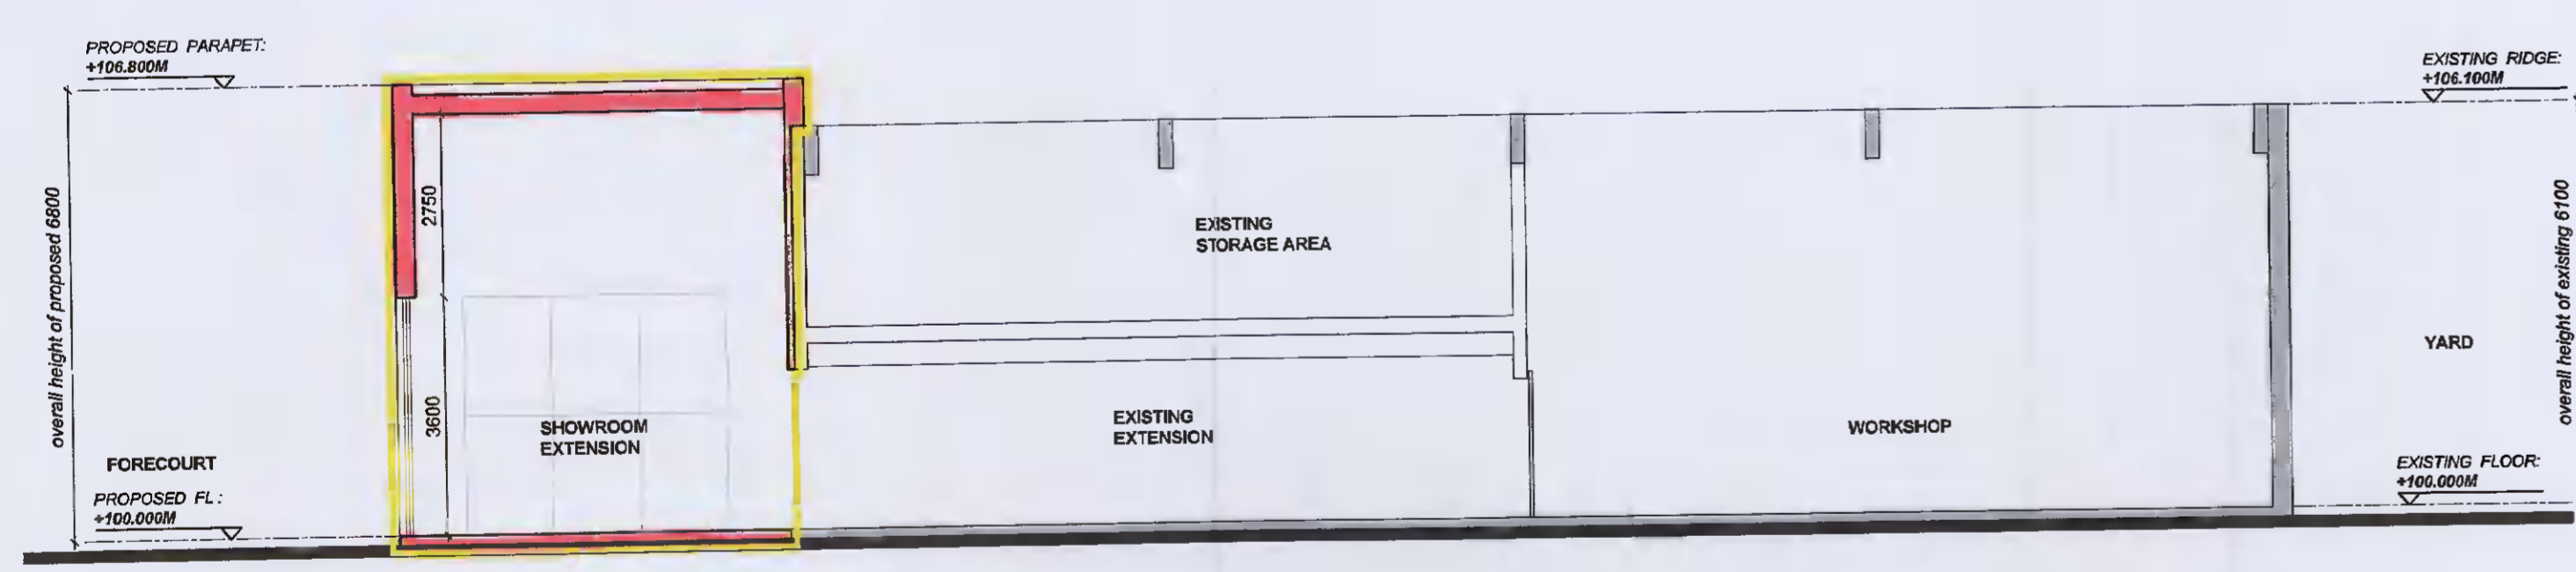

**proposed section a-a**  
scale 1:100  
— denotes outline of proposed development

**notes :**  
This drawing and any design herein is the copyright of the architect and must not be reproduced without their written consent.  
Figured dimensions to be taken from this drawing only. All dimensions to be checked on site and the architect informed immediately of any discrepancies.

stage :  
**PLANNING**  
This drawing has been prepared for planning purposes only and should under no circumstances be used for construction works.

rev	description	date	issued by

PROJECT	PROPOSED EXTENSION AT BLUEBELL MOTORS, BLUEBELL IND EST, DUBLIN	PROJECT NO : 2046
CLIENT	BLUEBELL MOTOR COMPANY	DRG NO.
PAGE TITLE	PROPOSED ELEVATIONS & SECTION	<b>PL06</b>
DRAWN BY	IM	DATE OCT 21
		SCALE: 1:100

**h m a**  
Halley Murphy & Associates  
architects  
Burchill House, Parnell Street, Waterloo  
Email: info@hmerchitects.ie | Tel: 051-678611