




1 Ground Floor Plan
 Al-214 Scale: 1:100

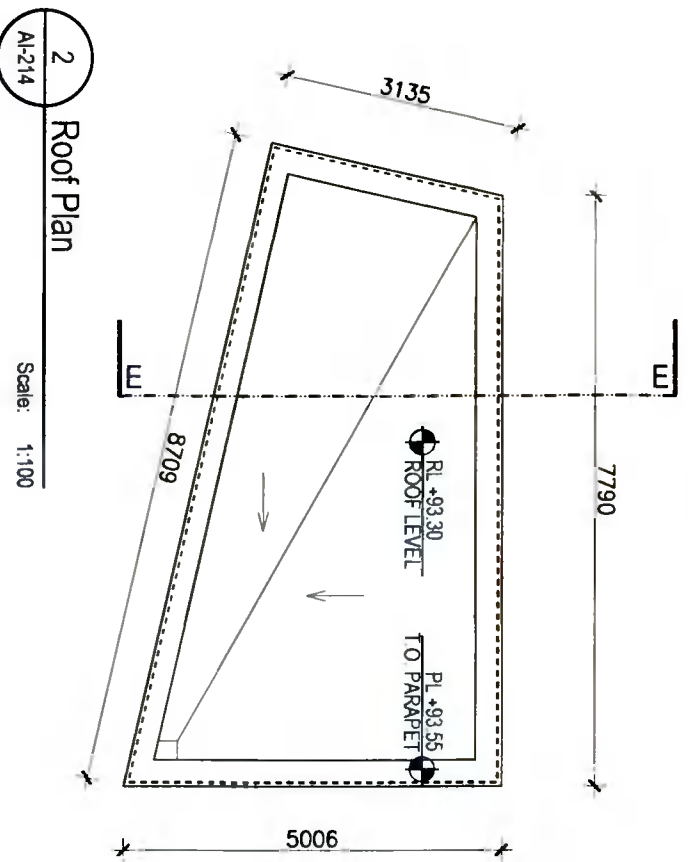


2 Roof Plan
 Al-214 Scale: 1:100

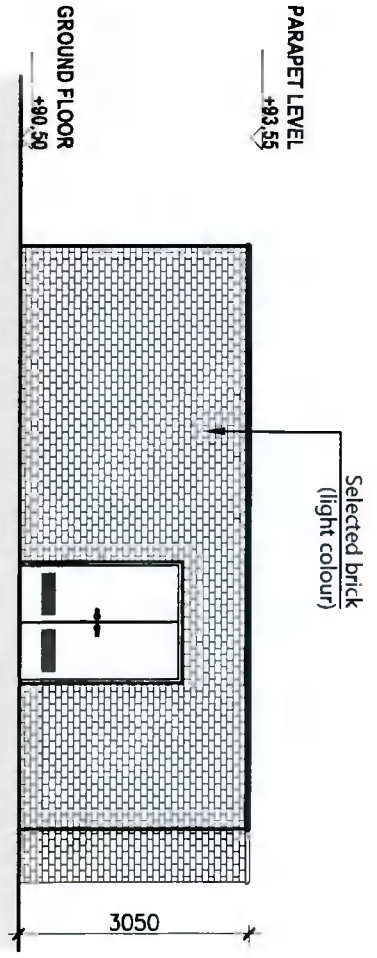


3 Front Elevation
 Al-214 Scale: 1:100

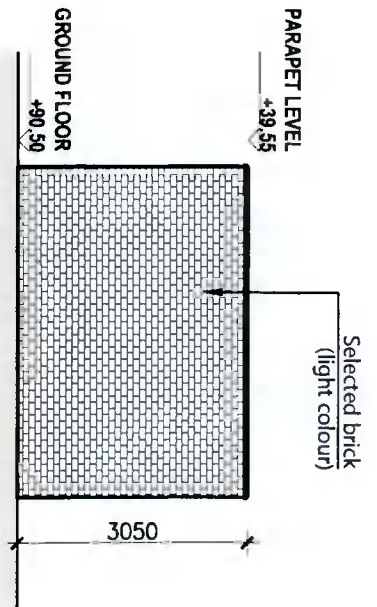


4 Side Elevation
 Al-214 Scale: 1:100

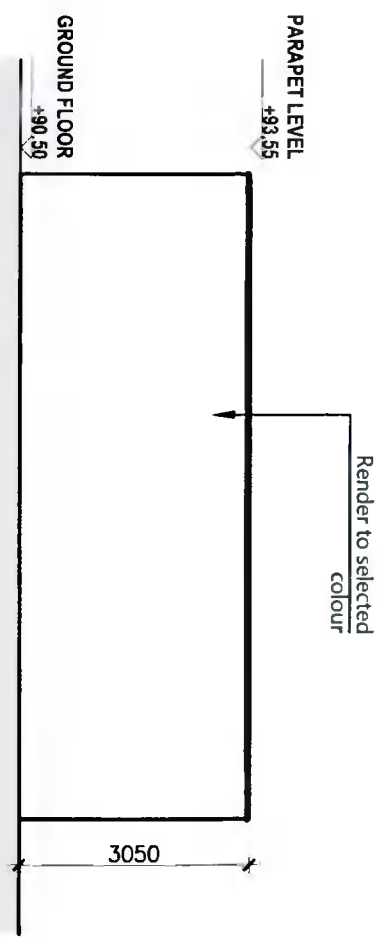


6 Rear Elevation
 Al-214 Scale: 1:100

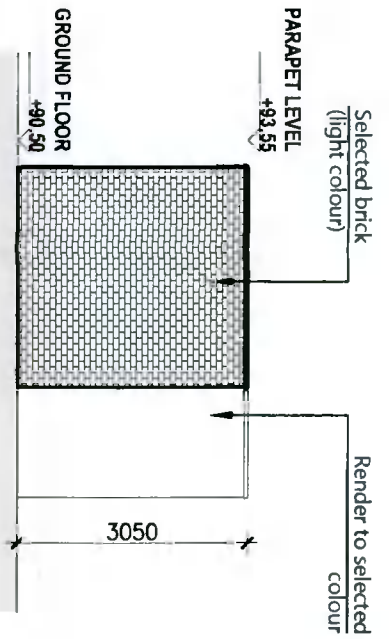

5 Side Elevation
 Al-214 Scale: 1:100

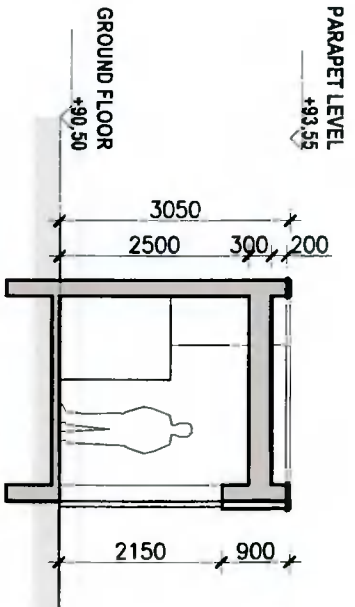

6 Section E-E
 Al-214 Scale: 1:100

 

COPYRIGHT
 The design and details shown on this drawing are applicable to the project only and may not be reproduced in whole or in part or be used for any other project or purpose without the written permission of TOT Architects with whom copyright resides.
 DO NOT SCALE from this drawing. Use figured dimensions. Contractor to check all dimensions on site prior to commencement of works. Any discrepancies are to be referred to the ARCHITECT.

REVISIONS

NO.	DATE	REV.	BY	CHECKED	DESCRIPTION
1	NOV 2021	A	BM	BM	ISSUED FOR ADDITIONAL INFORMATION

TOT ARCHITECTS

REGISTERED OFFICE:
 49 Upper Mount Street
 Dublin 2, Ireland
 T: +353 (0)1 454 5100
 F: +353 (0)1 454 5101
 E: info@tot.ie

PROJECT:
**GREENHILLS ROAD
 DEVELOPMENT**
 STAGE:
**PROPOSED
 ADDITIONAL INFORMATION**

DRAWING TITLE:
**PROPOSED
 BIN STORE**

DATE: APRIL 2021 DRAWING NO.:
 SCALE: 1:100 19118-A1-214
 DRAWN: WK SHEET SIZE: REVISION
 CHECKED: BM
 JOB NO.: 19-118
 FILE NAME: A3L | A