


01 EXISTING SITE PLAN
SCALE: 1:200

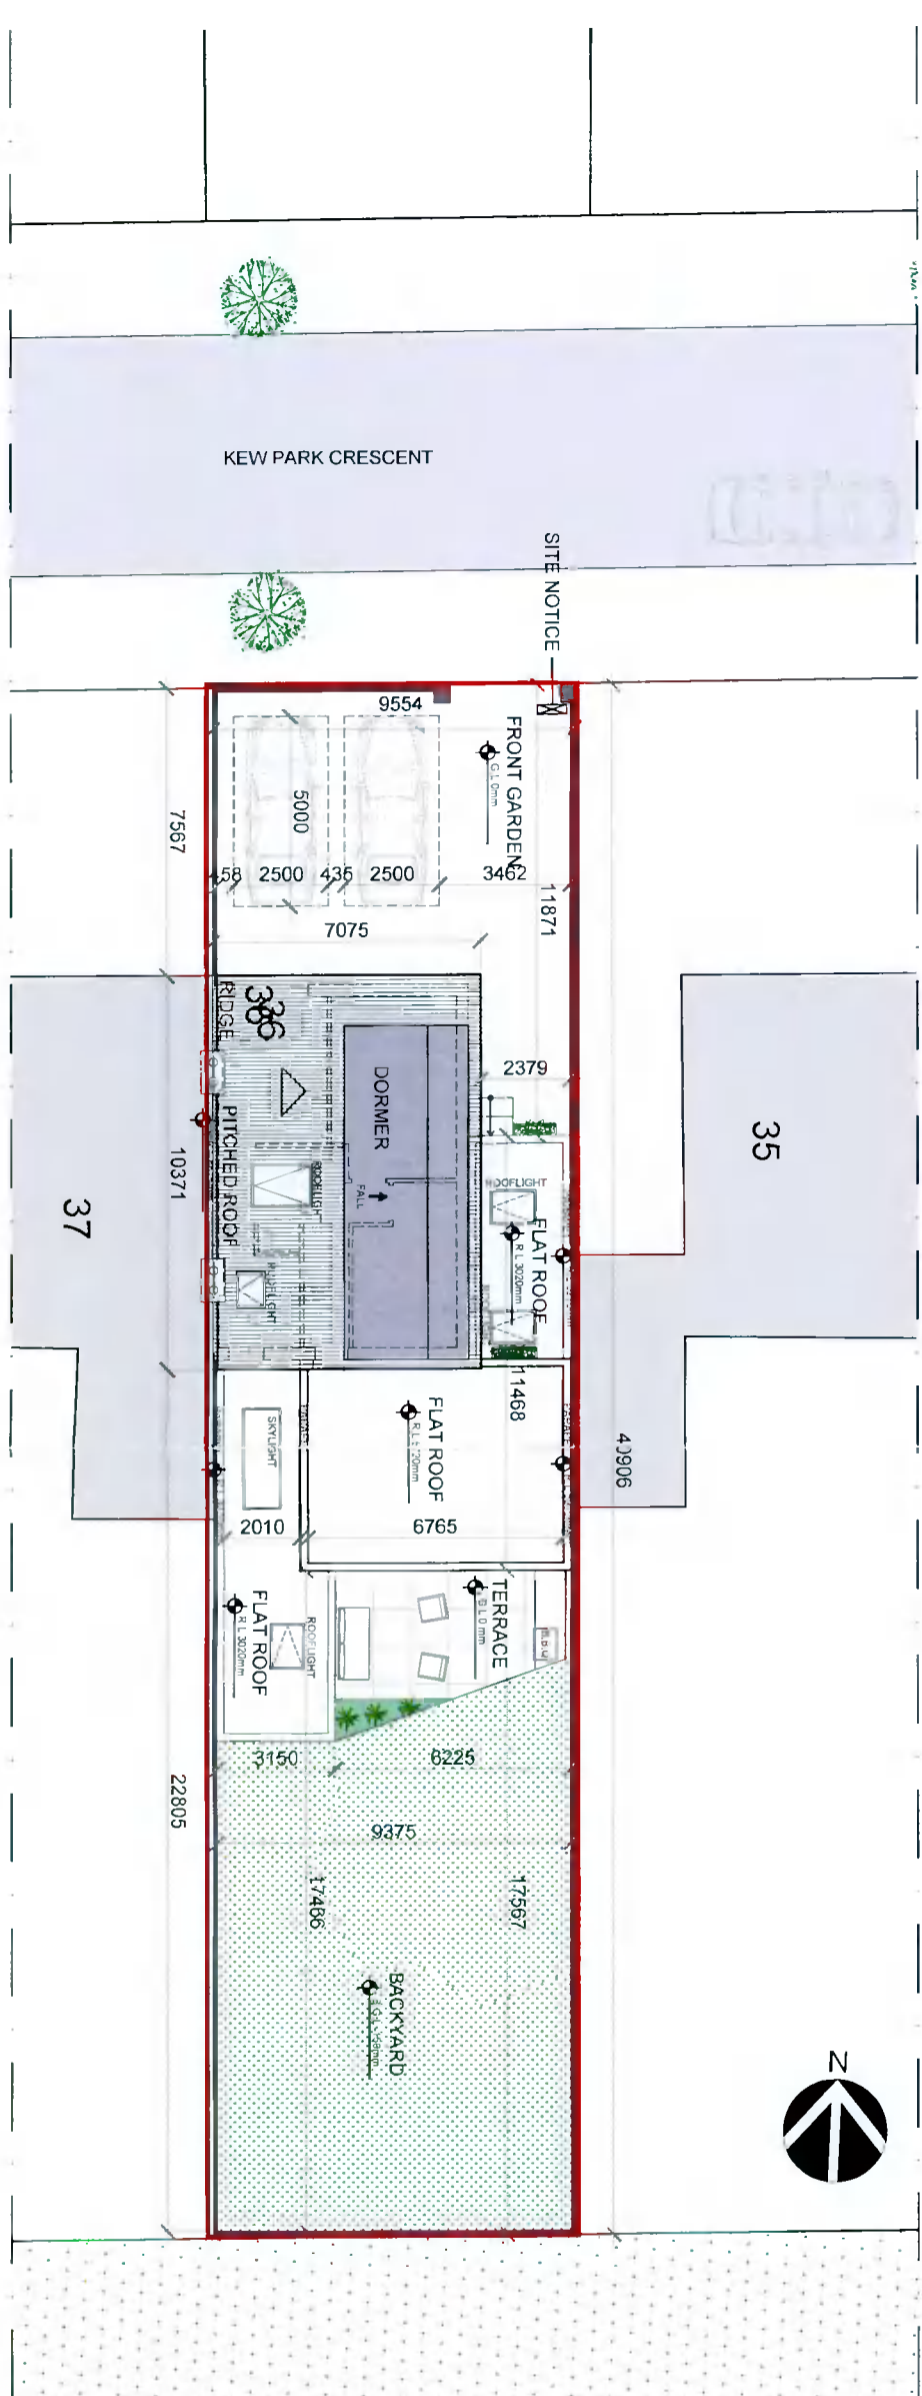

02 PROPOSED SITE PLAN
SCALE: 1:200

REV	DATE	DESCRIPTION

© This drawing is copyright. Figured dimensions only to be taken from this drawing. All dimensions to be checked on site. Module Design Ltd to be informed immediately of any discrepancies before work proceeds.

PROJECT NO.	SCALE(S)	REV.
20109	1:200	01

MAP SHEETS
3194-23
3250-03

INCLUDES ORDNANCE SURVEY IRELAND DATA
REPRODUCTION NUMBER: 0021
UNAUTHORISED REPRODUCTION INFRINGES ORDNANCE
SURVEY IRELAND AND GOVERNMENT OF IRELAND
COPYRIGHT. ORDNANCE SURVEY IRELAND 2021