



- LEGEND
-  EXISTING WALLS
 -  PROPOSED WALLS

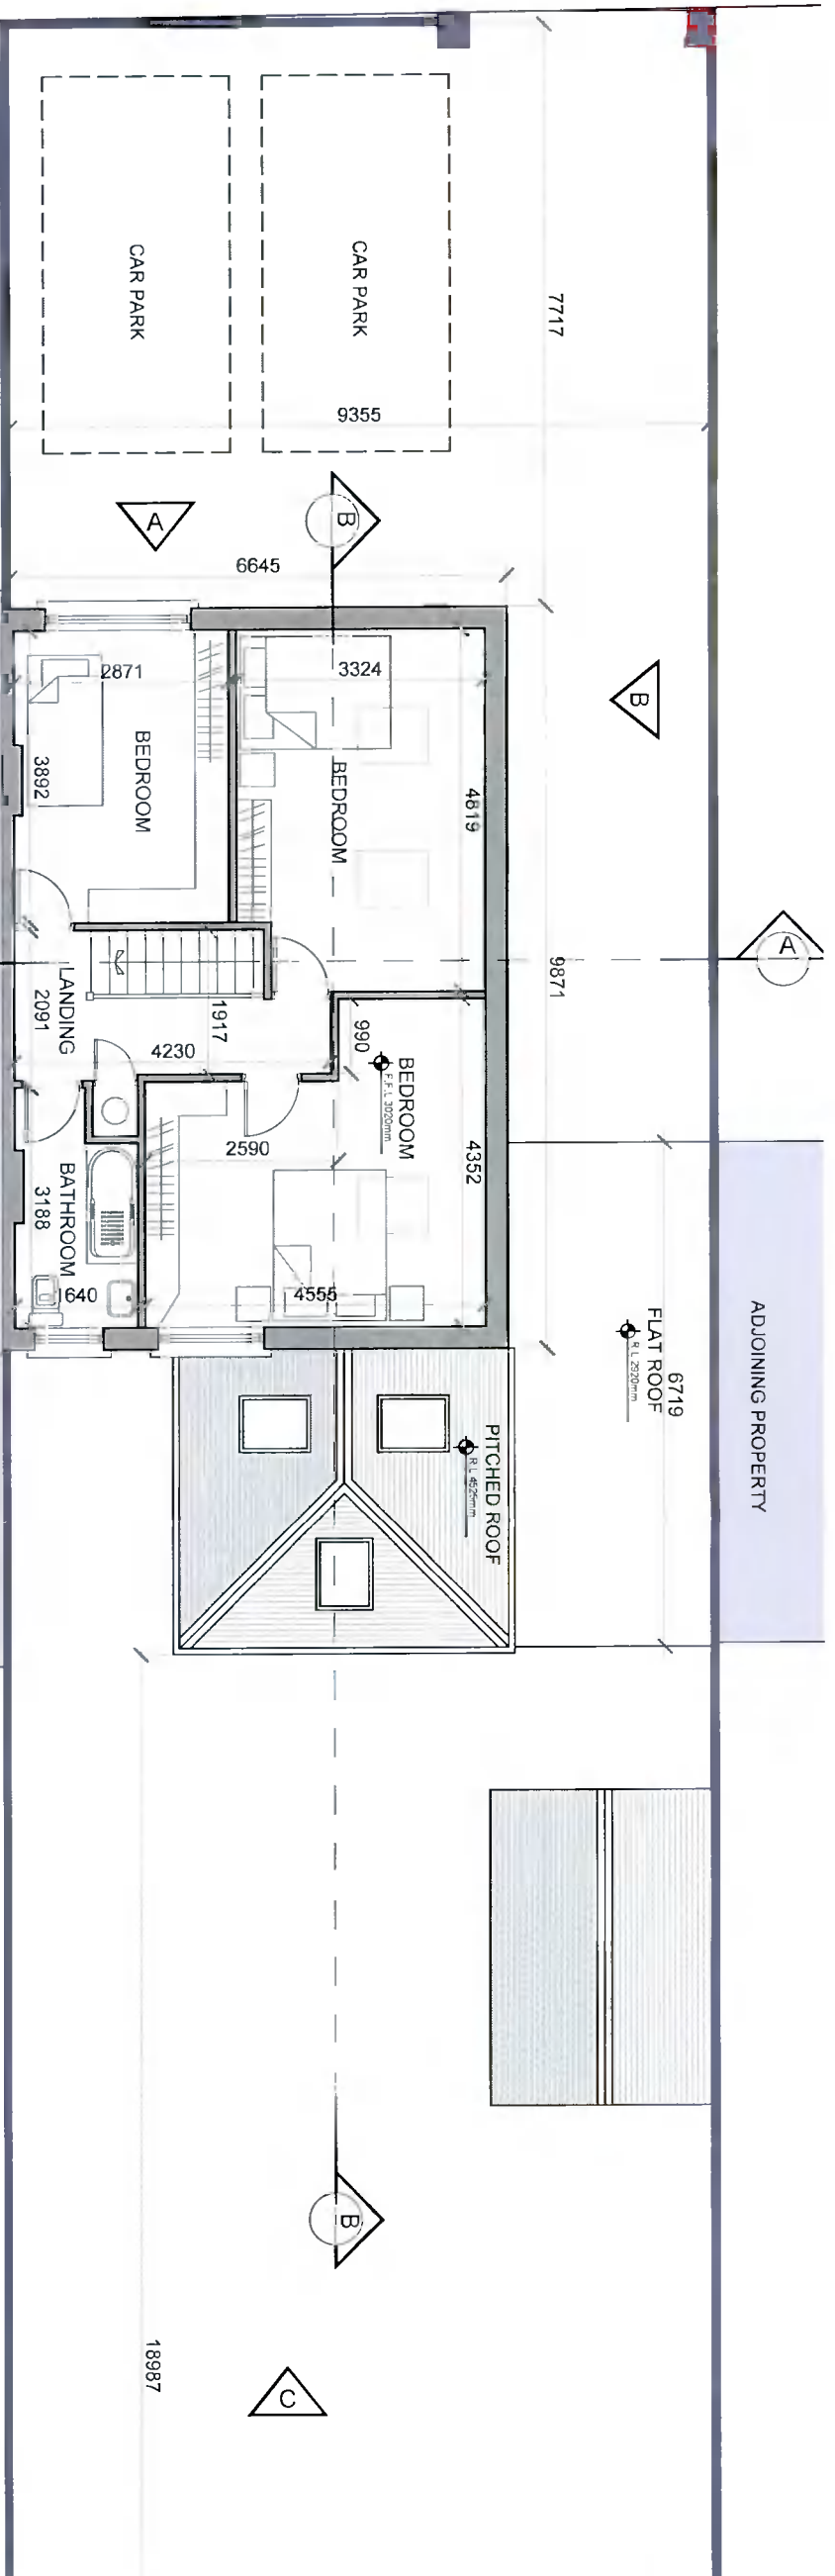

01 EXISTING FIRST FLOOR PLAN
SCALE: 1:100

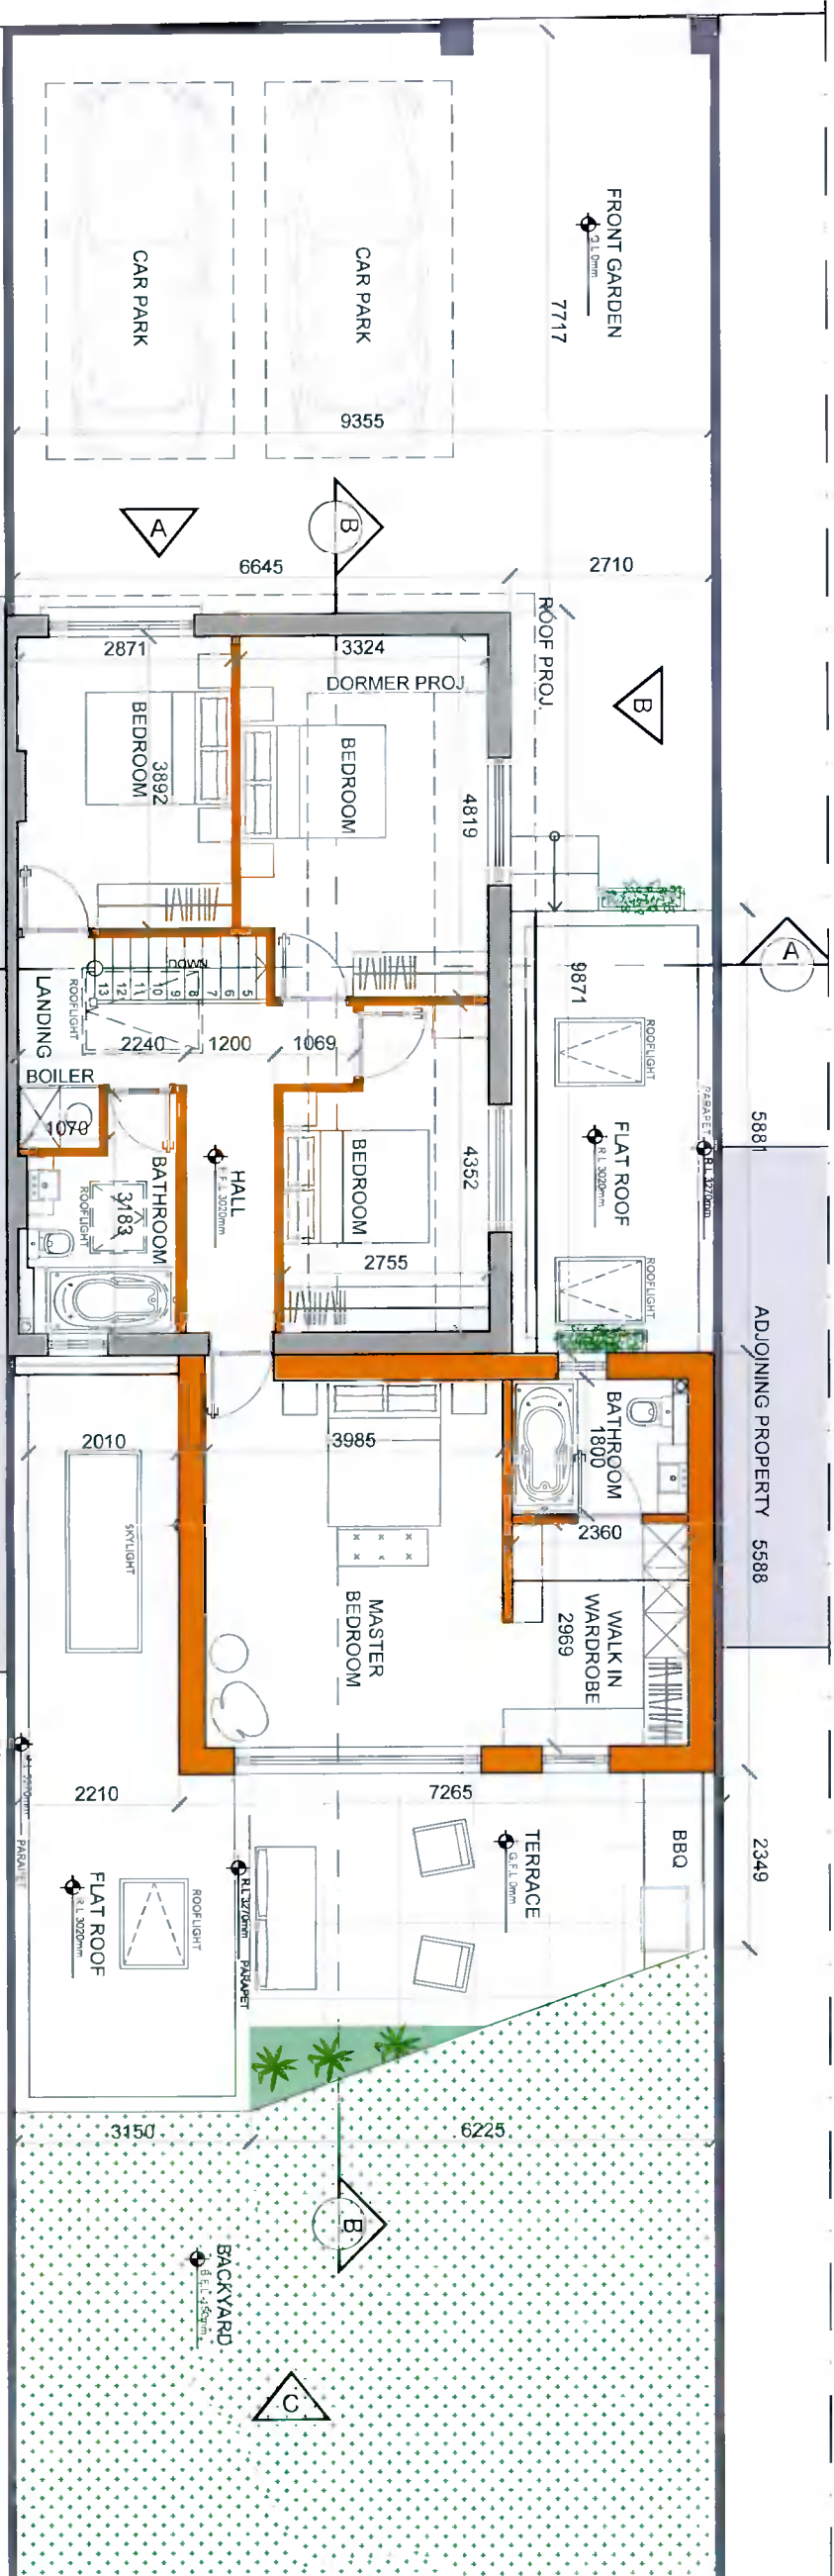

02 PROPOSED FIRST FLOOR PLAN
SCALE: 1:100

REV	DATE	DESCRIPTION

© This drawing is copyright. Figured dimensions only to be taken from this drawing. All dimensions to be checked on site. Module Design Ltd to be informed immediately of any discrepancies before work proceeds.

PROJECT NO.	SCALE(S)	REV.
20109	1:100	01