

PROJECT NAME:

**36 KEW PARK, CRESCENT  
LUCAN, CO. DUBLIN**

CLIENT NAME

**SARAH DUKE & PHIL TOMLINSON**

DRAWING TITLE

**EXISTING AND PROPOSED  
FRONT ELEVATION**

STATUS



**PLANNING**

DRAWING NO.

**P200**

NOTES:


LEGEND:	
01	ZINC
02	BRICK
03	RENDER
04	WOOD

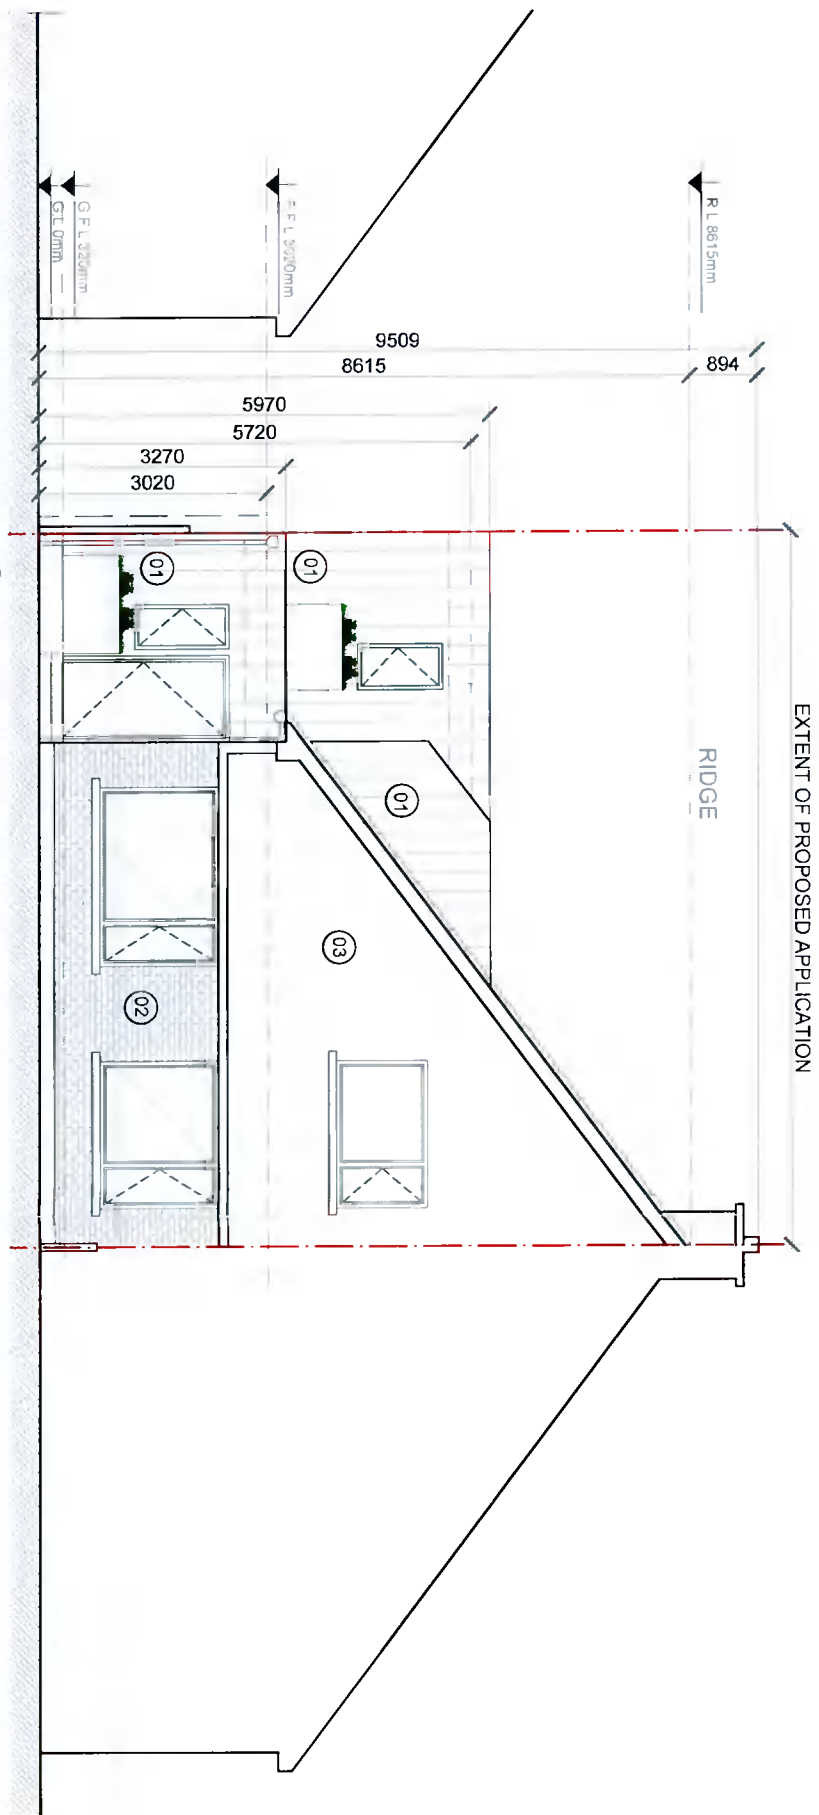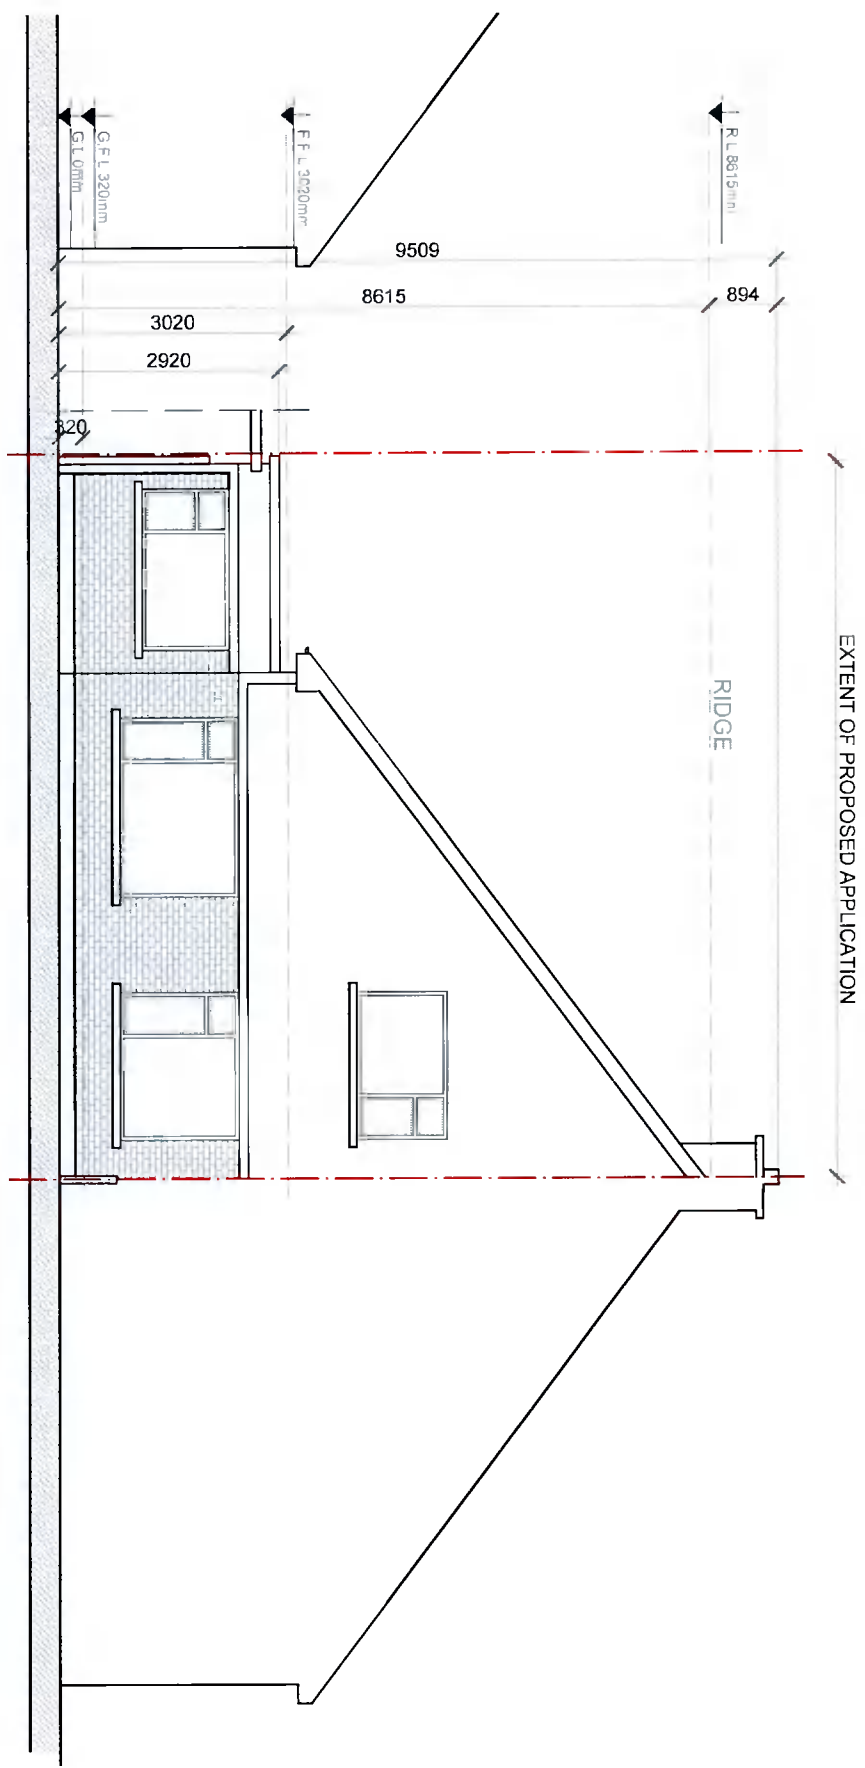


REV	DATE	DESCRIPTION

© This drawing is copyright. Figured dimensions only to be taken from this drawing. All dimensions to be checked on site. Module Design Ltd to be informed immediately of any discrepancies before work proceeds.

PROJECT NO.	SCALE(S)	REV.
20109	1:100	01

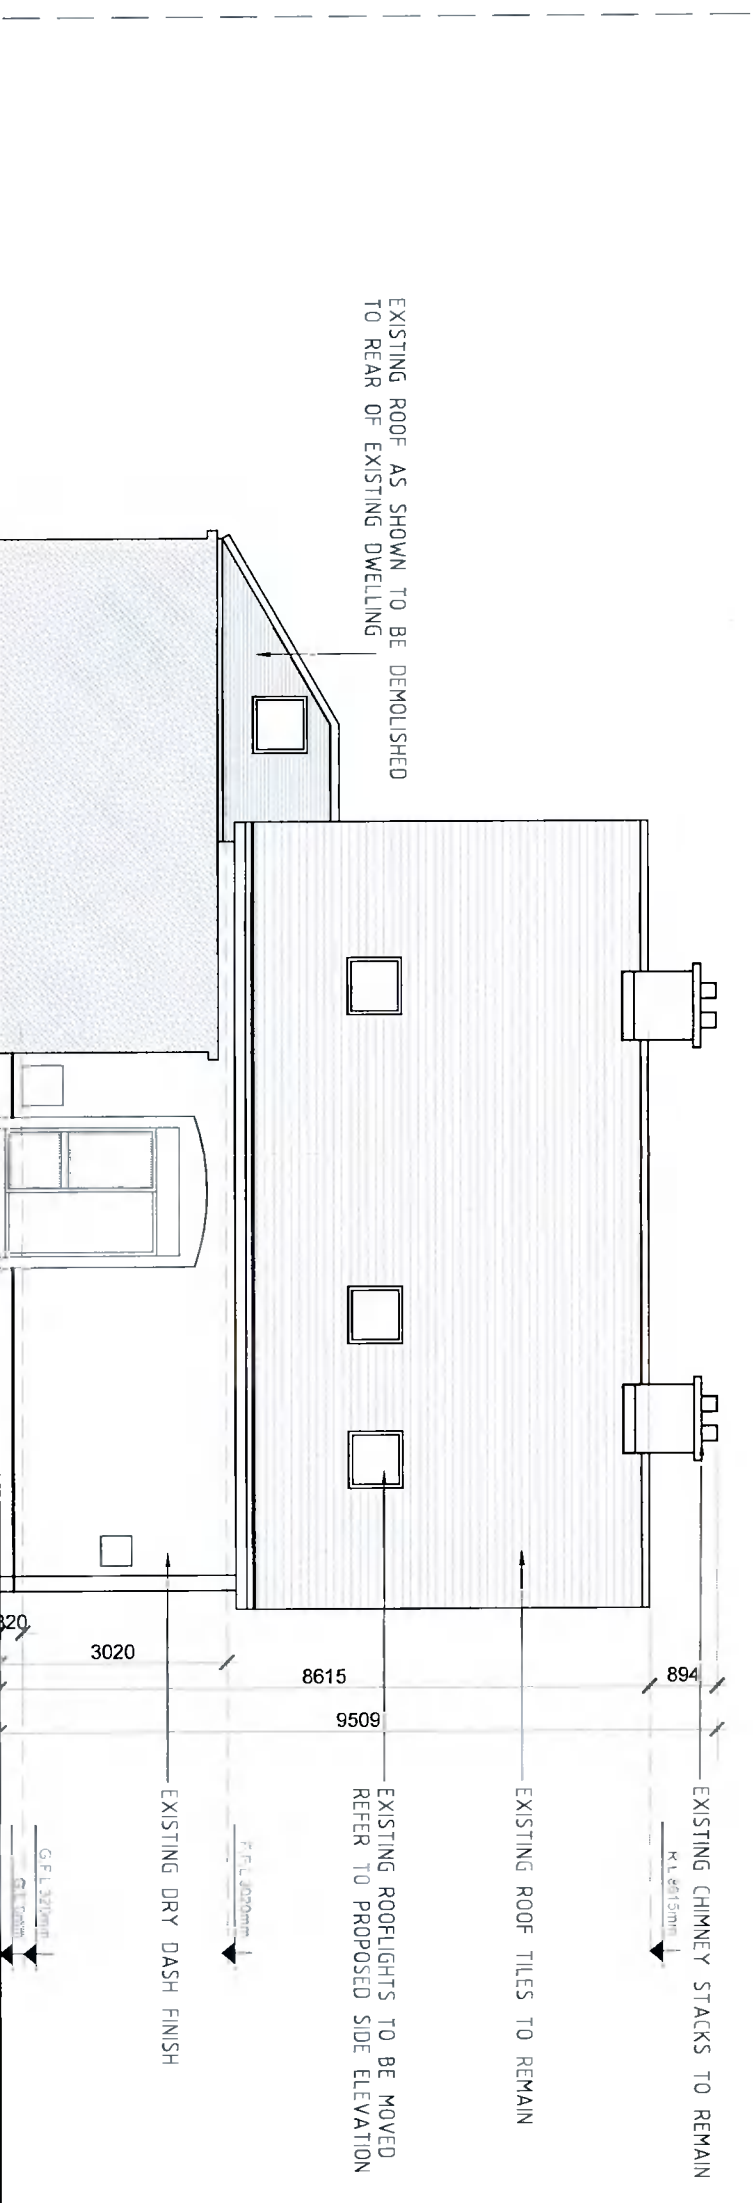

**01** EXISTING SIDE ELEVATION B  
SCALE: 1:100

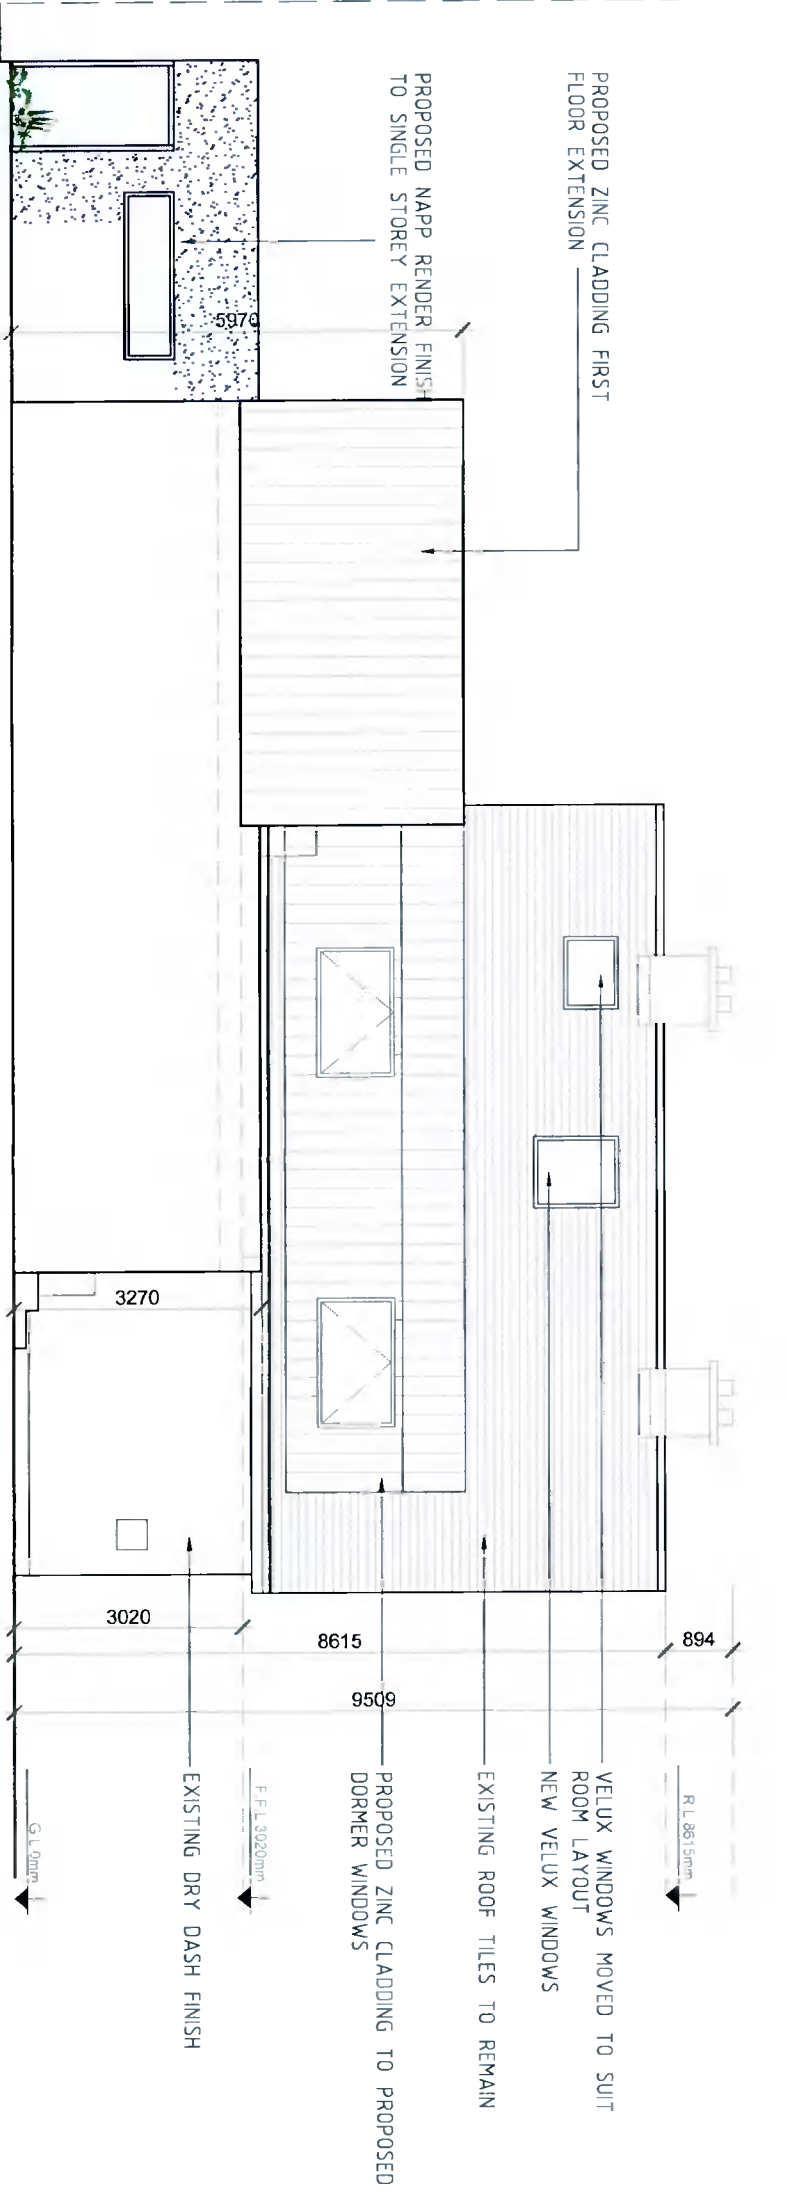

**02** PROPOSED SIDE ELEVATION B  
SCALE: 1:100

REV	DATE	DESCRIPTION

© This drawing is copyright. Figured dimensions only to be taken from this drawing. All dimensions to be checked on site. Module Design Ltd to be informed immediately of any discrepancies before work proceeds.

PROJECT NO.	SCALE(S)	REV.
20109	1:100	01