

Revision Date

Client	John and Amy Cannon	Drawing	Existing Plans and Main Elevations		
Project	Two Storey Extension at Rear	Drawing No.	21/07/PP101		
Site	44 College Park, D6WXH61	Scale	1:100	Drwn	Date October 2021

**P F R ARCHITECTURAL SERVICES LTD**  
 8 MARLBOROUGH PARK, GLENAGEARY, CO DUBLIN. A96 H6X0


Email: pfergalryan@gmail.com  
 TEL: 280 9823, MOBILE 086 2348396




EXISTING SOUTH EAST ELEVATION



EXISTING NORTH WEST ELEVATION

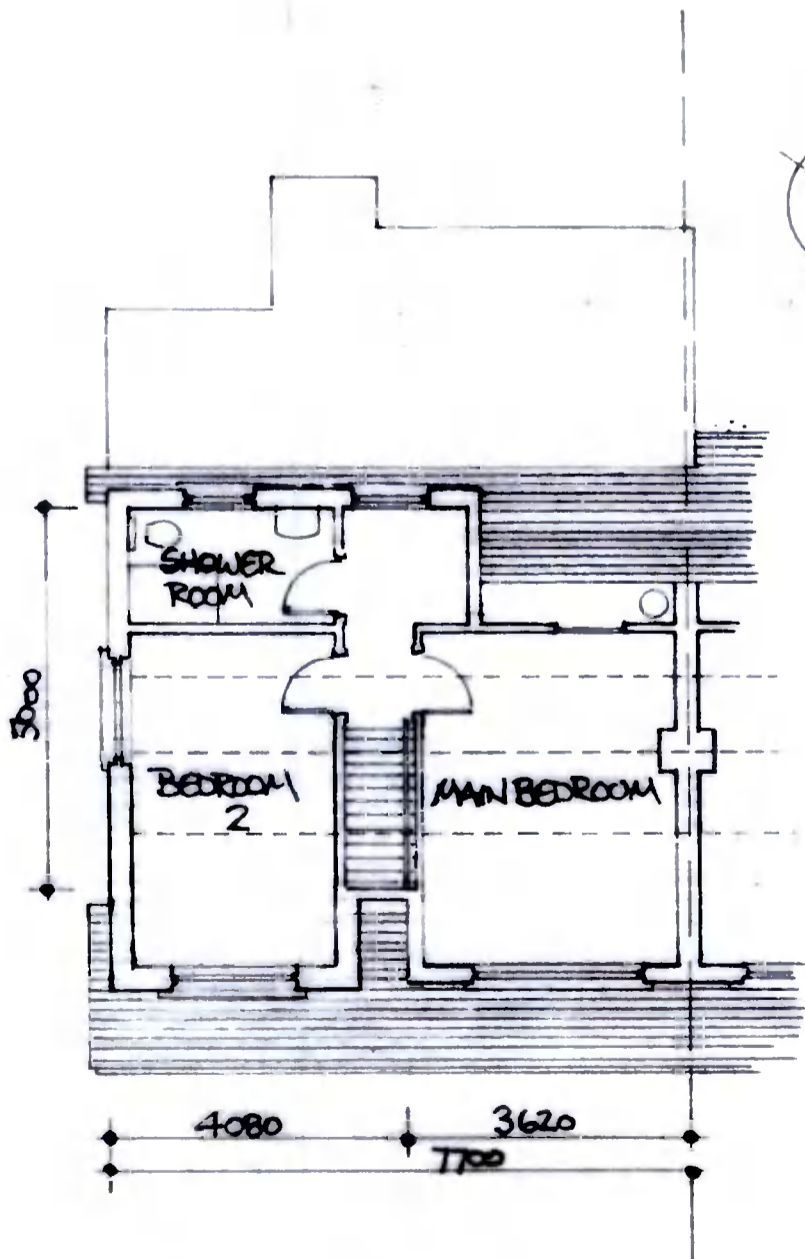

EXISTING FIRST FLOOR PLAN  
 Scale 1:100

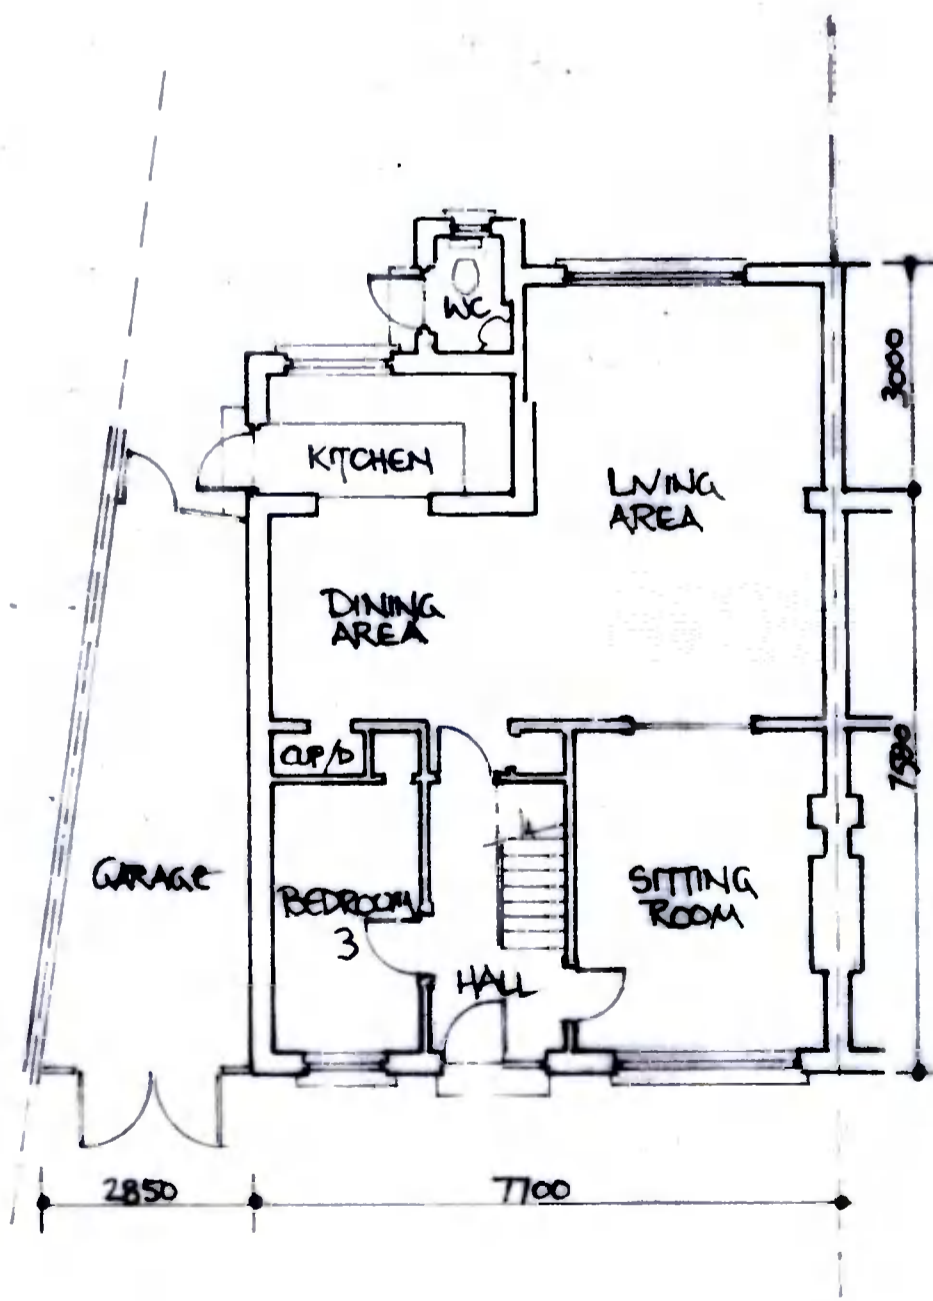

EXISTING GROUND FLOOR PLAN  
 Scale 1:100