




EXISTING GABLE ELEVATION ( NORTH )

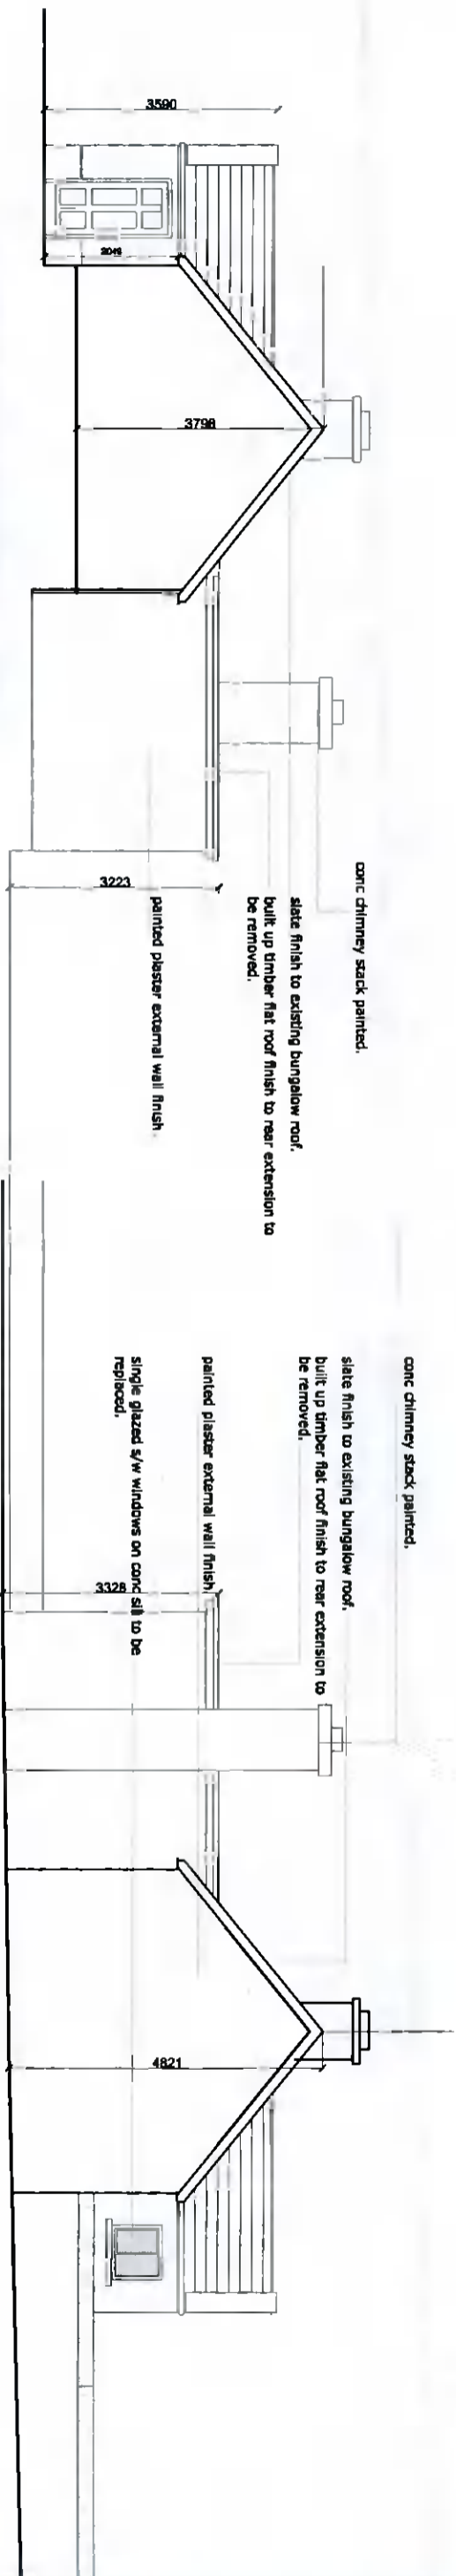

EXISTING GABLE ELEVATION ( SOUTH )

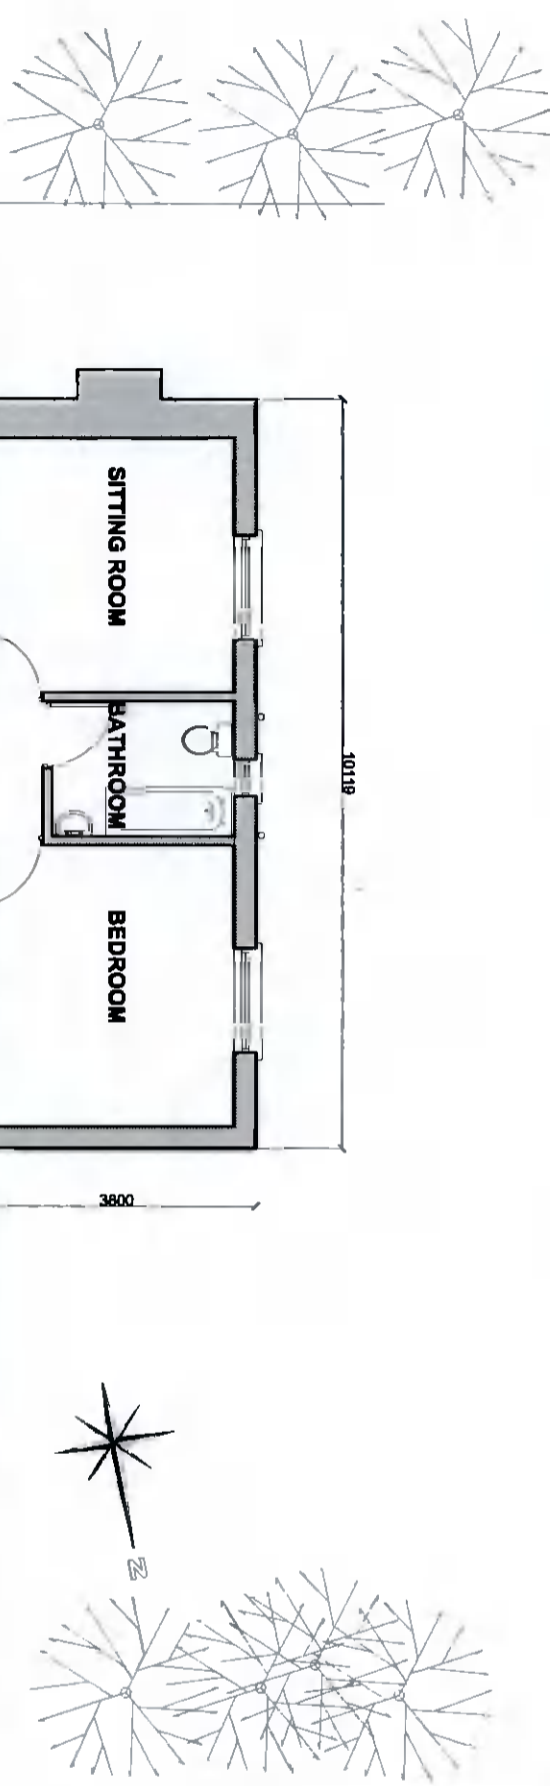

EXISTING GROUND FLOOR PLAN.

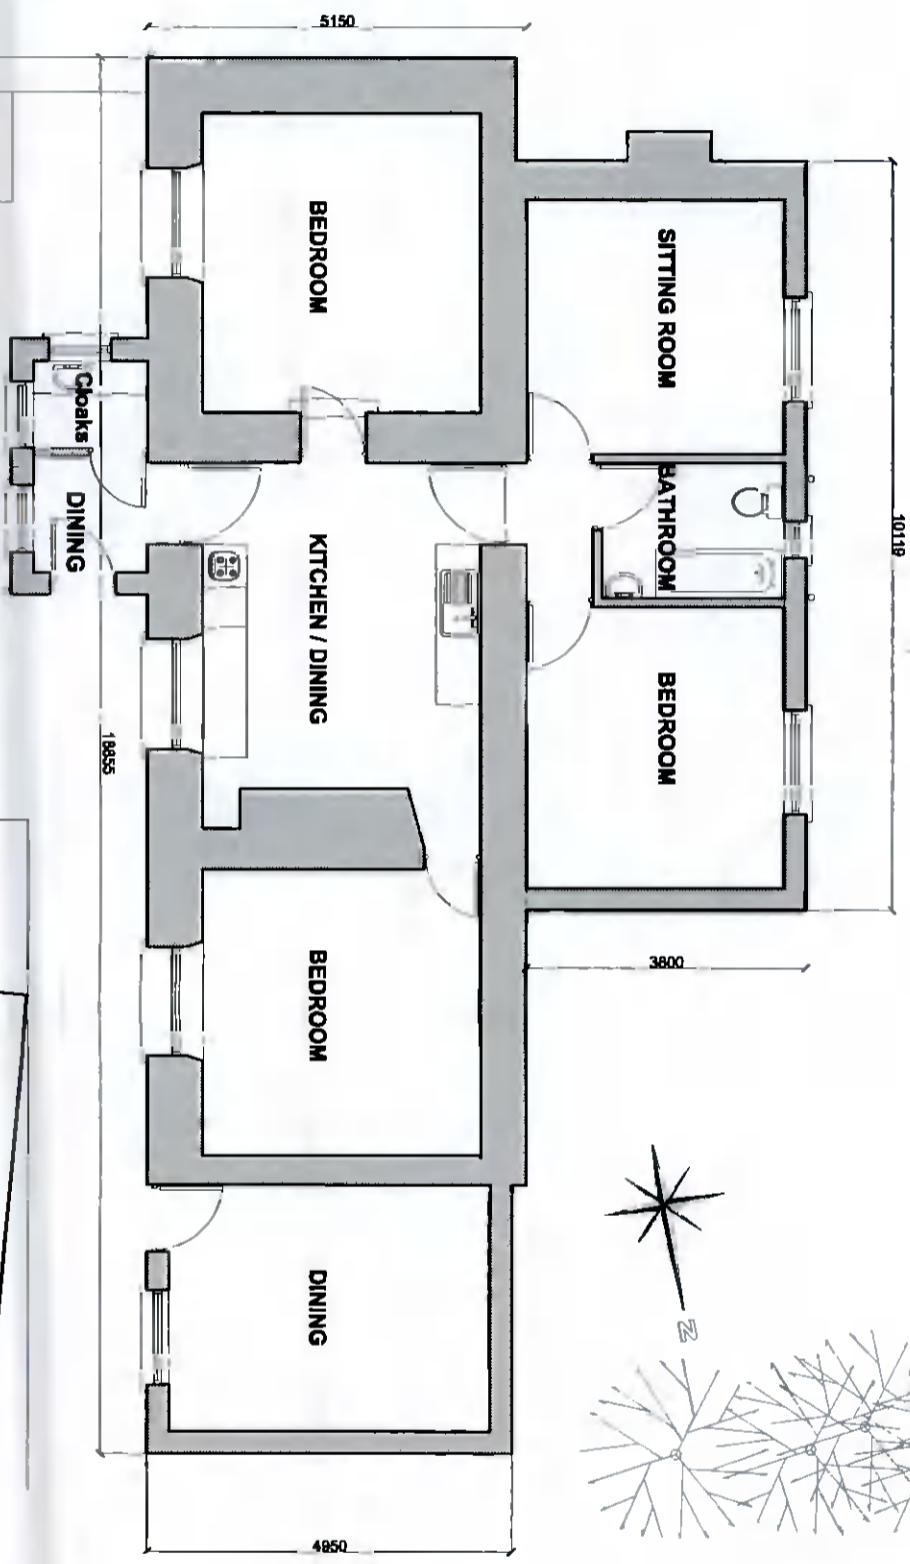

PLANNING ISSUE.

**DESMOND J. HALPIN & ASSOCIATES**  
 Planning & Building Design Consultants

16 Carrigan Drive, Phoenix, Dublin 24 Phone: 01-4627110 Email: desmondj@siggroup.com

Project:	PROPOSED RENOVATIONS AND EXTENSION TO HOUSE AT PFEASTOWN, DORTHERY, WARRINGTON, TALLAGHT, DUBLIN 24	Scale	1:100 @ A3	Drawn	DJH
Drawing Title	EXISTING GROUND FLOOR PLAN & GABLE ELEVATIONS	Drawing No	03-11-21	Rev	
Applicant:	MICHAEL COLLINS & CLARE PHIBBS	Date	Oct. 2021.	CHK	JK