


Landscaped Garden.
 rotavate , reke, level & seed all garden areas on completion.

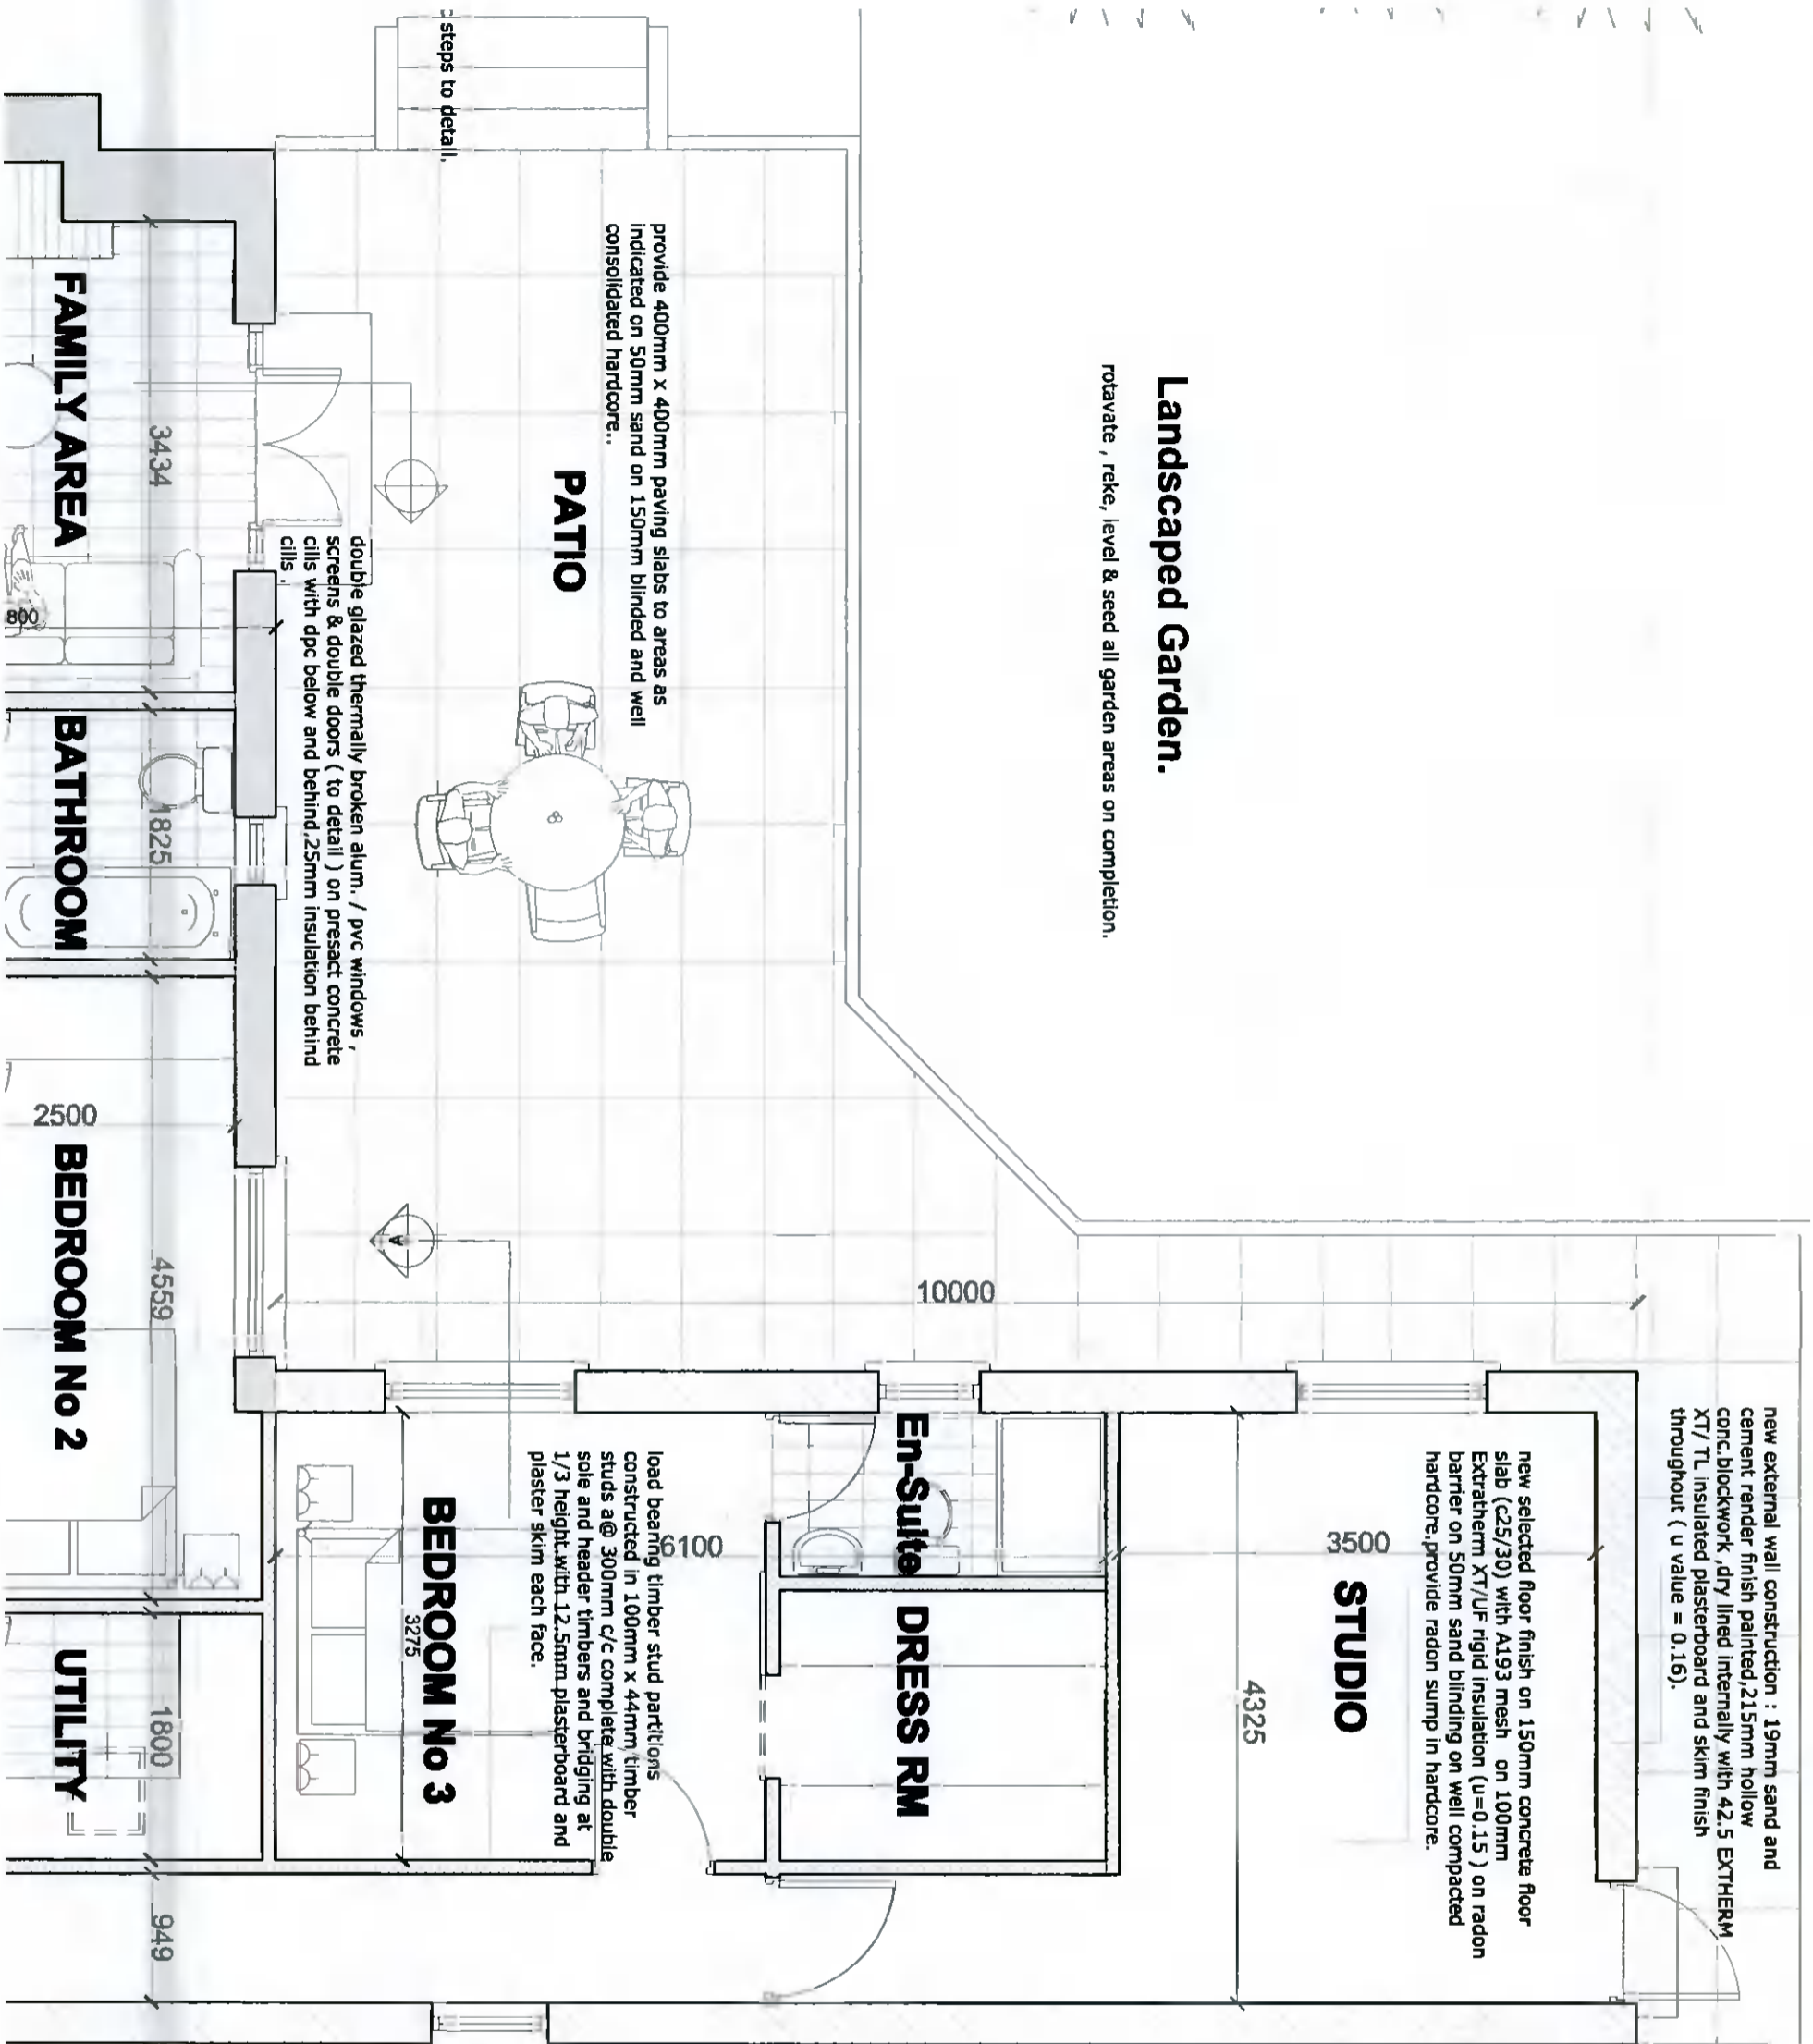

PLANNING ISSUE.

DESMOND J. HALPIN & ASSOCIATES
 Planning & Building Design Consultants

15 Carriger Drive, Phoenix, Dublin 21

Phone: 01-4227110 Email: desmond@djha.com

Project:

PROPOSED RENOVATIONS AND EXTENSION TO HOUSE AT
 PRESARROW, DOONING, WEXFORD, WEXFORD COUNTY, IRELAND

Scale 1:50 @ A3
 Drawn DJH

Drawing Title

PROPOSED GROUND FLOOR PLAN (Part B)

Drawing No 07-11-21
 Rev

Applicant:

MICHAEL COLLINS & CLARE PHIBBS

Date Oct. 2021
 CHK JK

