


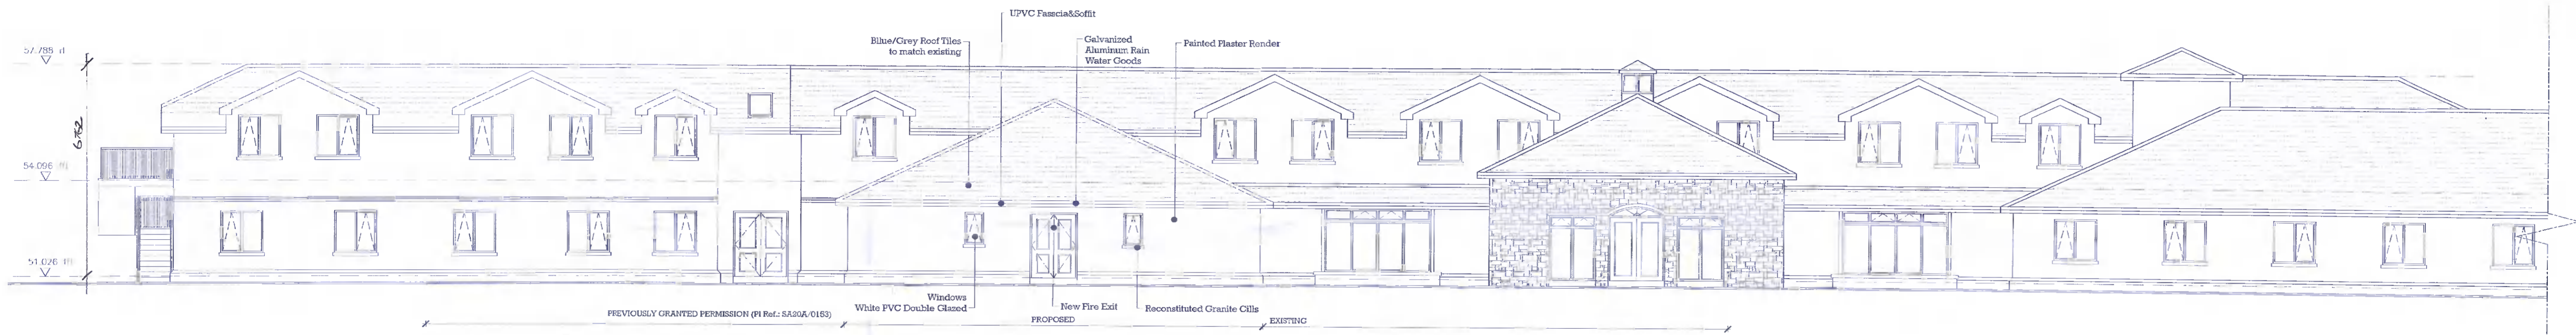

01 Previously Granted North Elevation (A)
SCALE: 1:100




02 Previously Granted South Elevation (B)
SCALE: 1:100



03 Previously Granted West Elevation (C)
SCALE: 1:100

Legend:

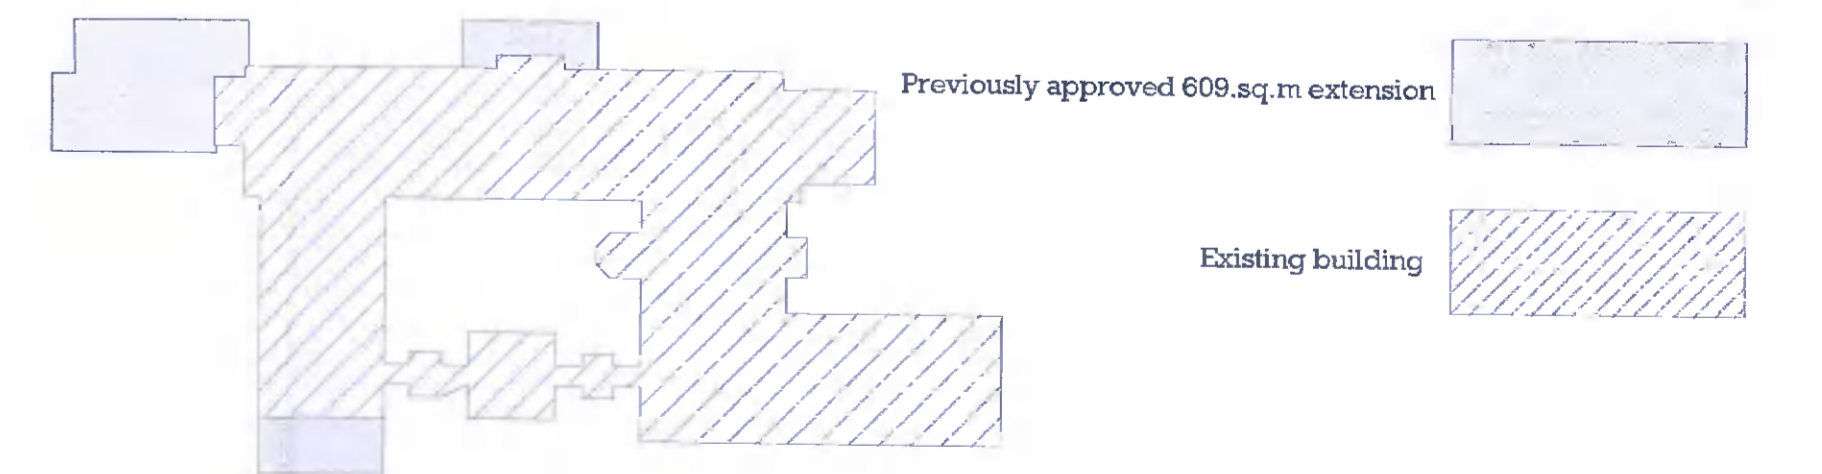

Elevations and sections previously granted permission
(Pl. Ref. SA20A/0153)

PLANNING

REV	DATE	DESCRIPTION	APPROVAL
A	18/06/2021	Issued for planning	

Project Design Architects
Unit 1 Beech Court Business Park, Kilcoole, Co. Wicklow
Tel: 01-6572973 info@projectdesignarchitects.com

Client	Millbrook Manor Nursing Home
Project	Slade Road, Coolmines, 24, Saggart, Co. Dublin
Title	Previously Granted Plans and Elevations
Date	25/08/2021
Drawn	ER
Scale	1:100 @ A1
Project No.	M09 PL-002 A

