



Legend:
 Previously granted 609 sq.m extension


01 ROOF PLAN
 SCALE: 1:200

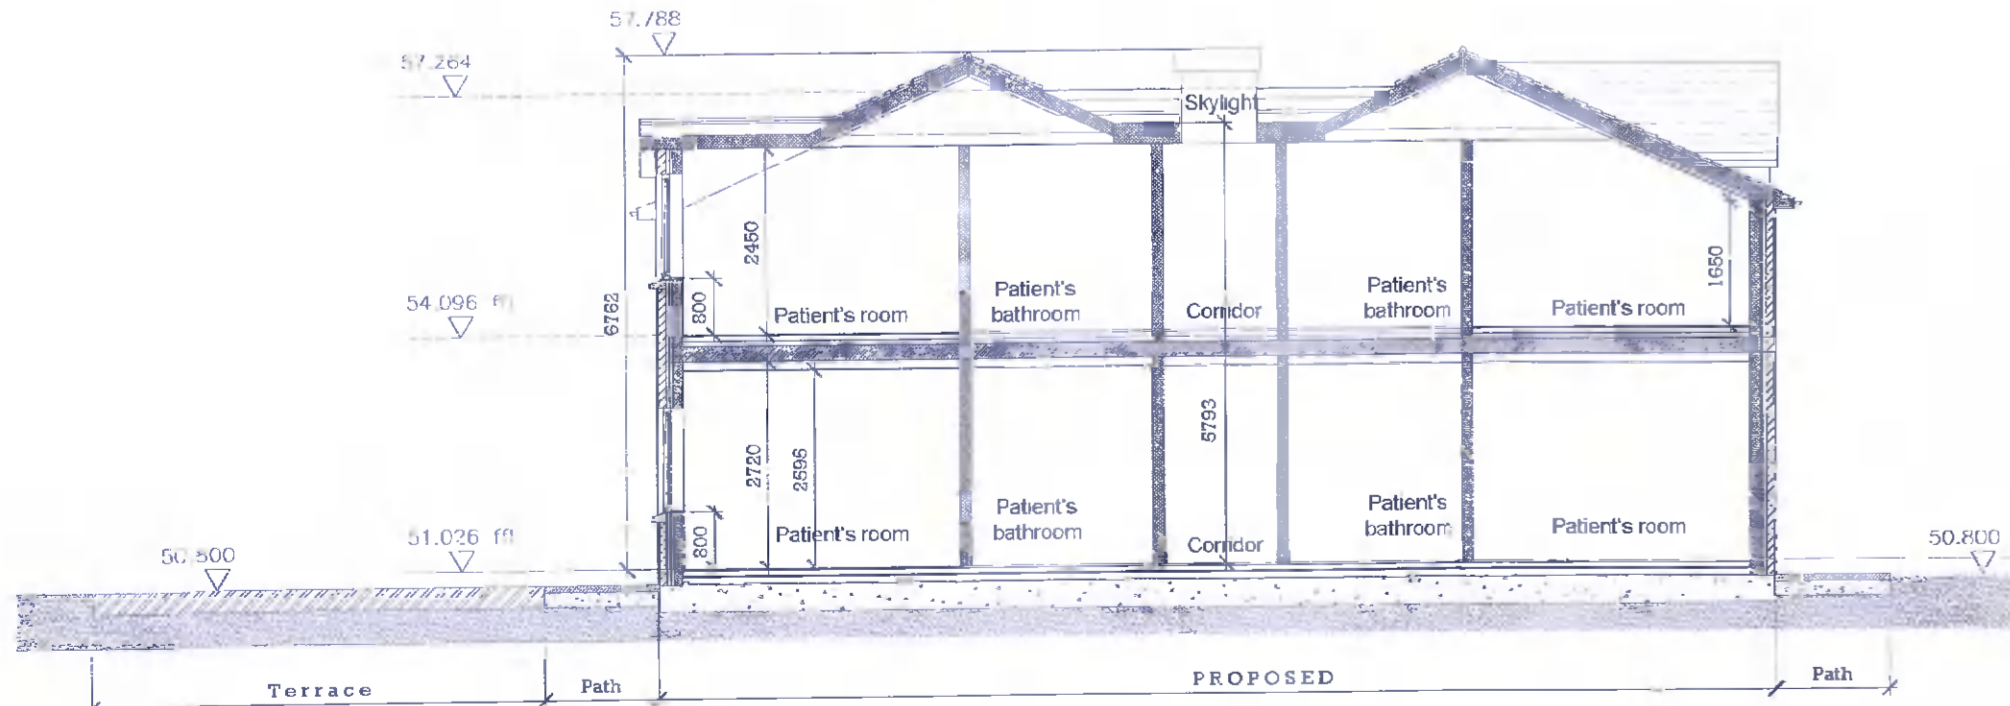

02 Previously Granted Section A
 SCALE: 1:100

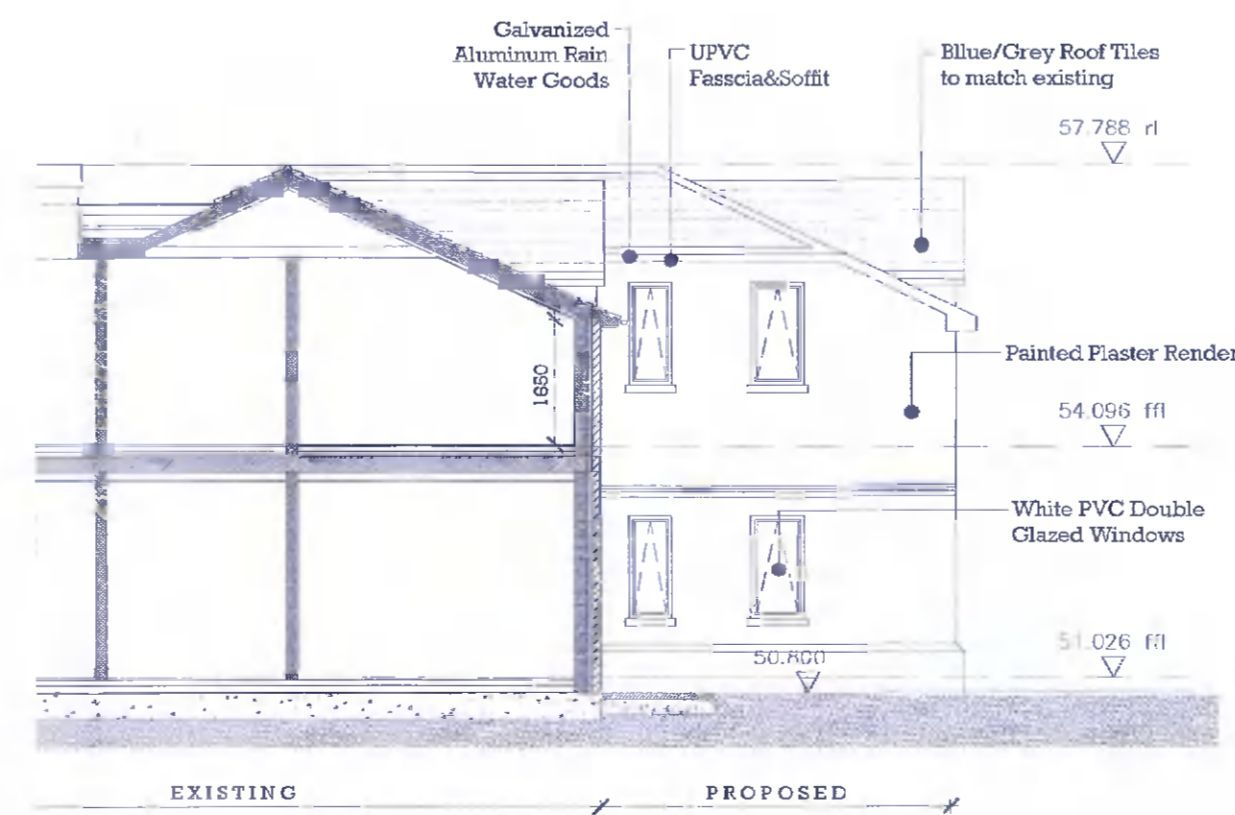

03 Previously Granted Section B
 SCALE: 1:100

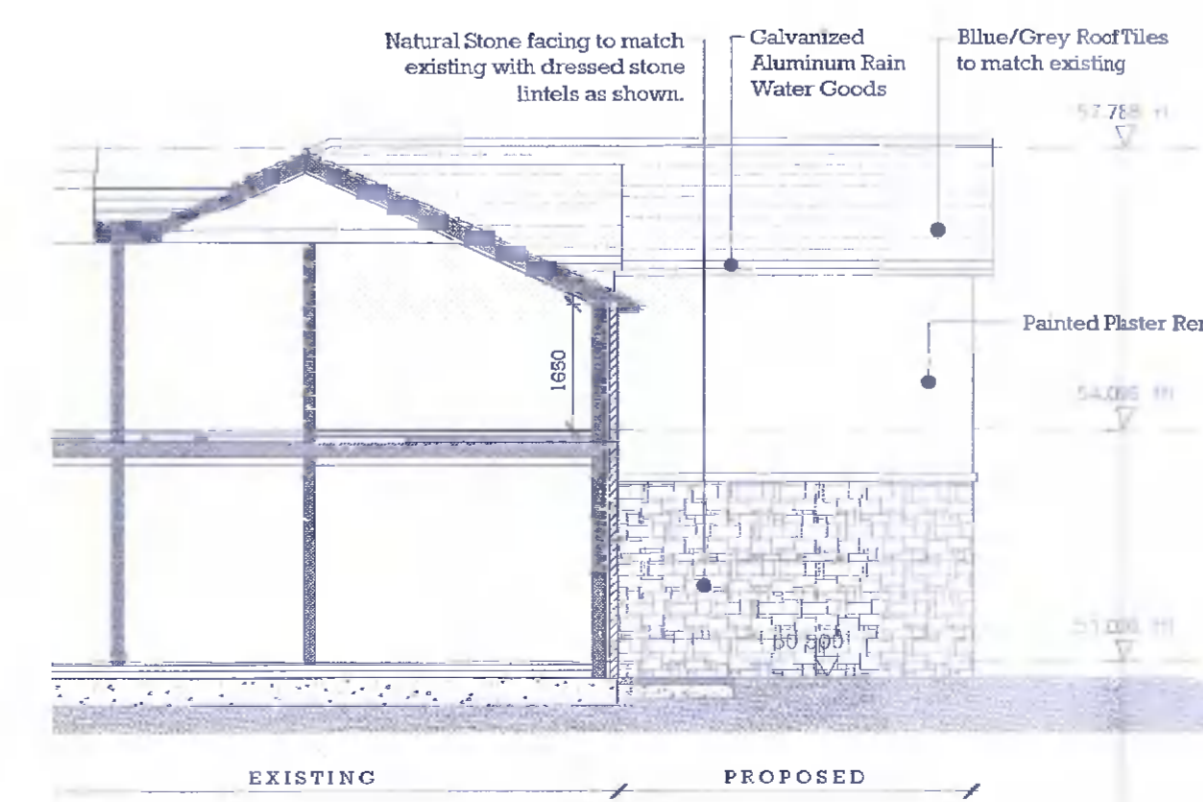

04 Previously Granted Section C
 SCALE: 1:100

Roof plans and sections previously granted permission
 (Pl. Ref. SA20A/0153)

PLANNING

A	PLANNING PERMIT FOR PLANS 03	1/21/2021
REV	DATE	DESCRIPTION

Project Design Architects
 Unit 1 Beech Court Business Park, Kilcoole, Co. Wicklow
 Tel: 01-6572973 info@projectdesignarchitects.com

Client	Millbrook Manor Nursing home
Project	Slade Road, Coolmines, Saggart, D24, Co. Dublin
Title	Previously Granted Roof Plan + Sections
Date	25/08/2021
Drawn	ER
Scale	As specified @ A1

M09-PL-03 A