


Proposed South Elevation
SCALE: 1:100




Proposed East Elevation
SCALE: 1:100



Proposed West Elevation
SCALE: 1:100

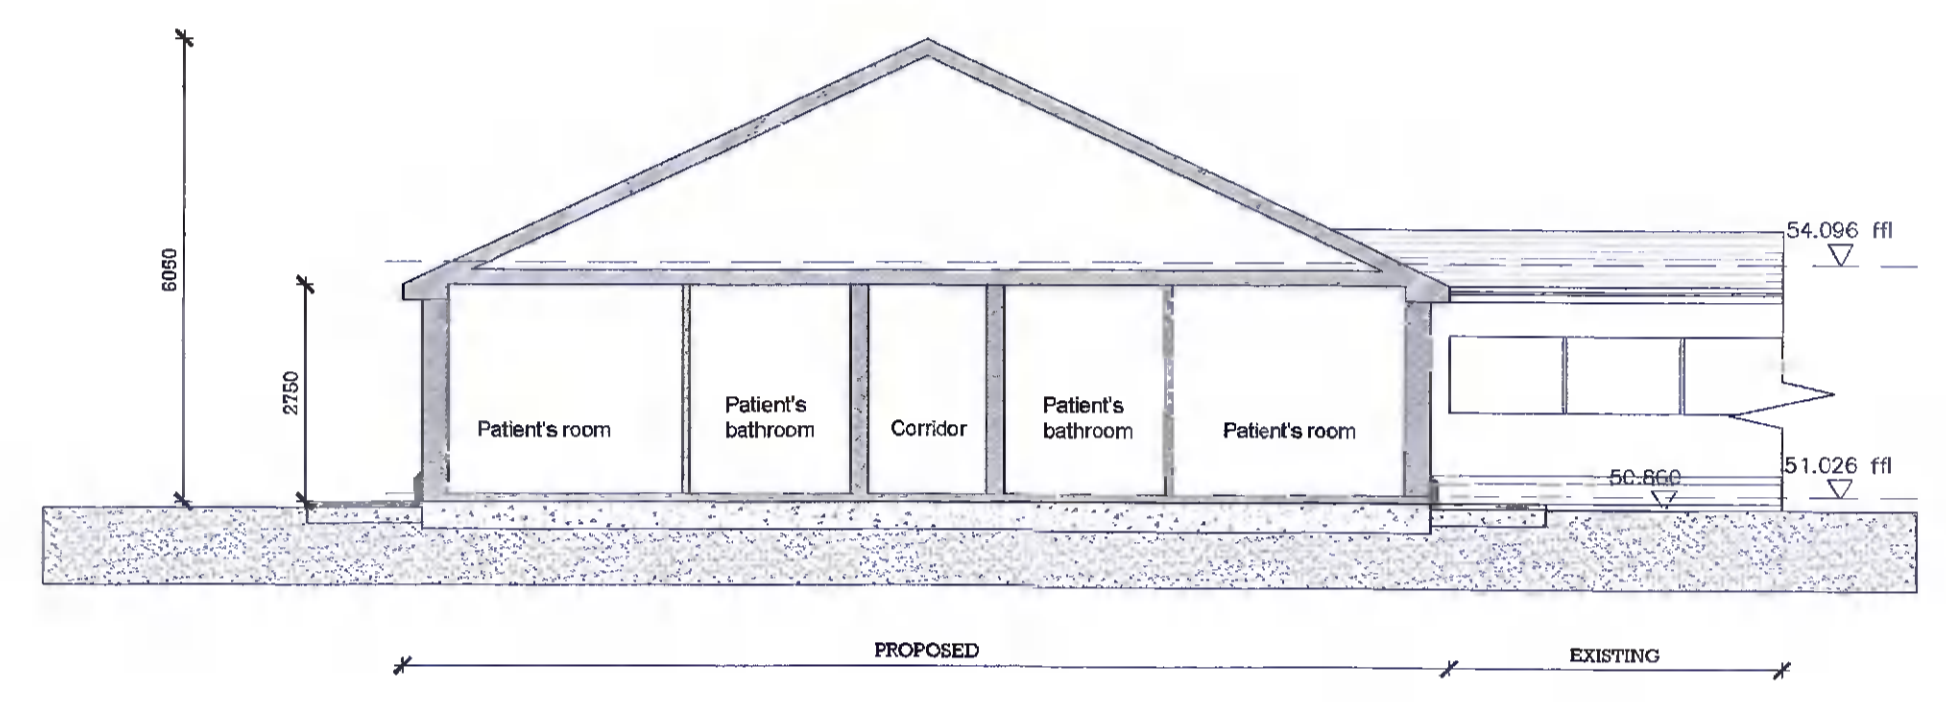


Section C
SCALE: 1:100

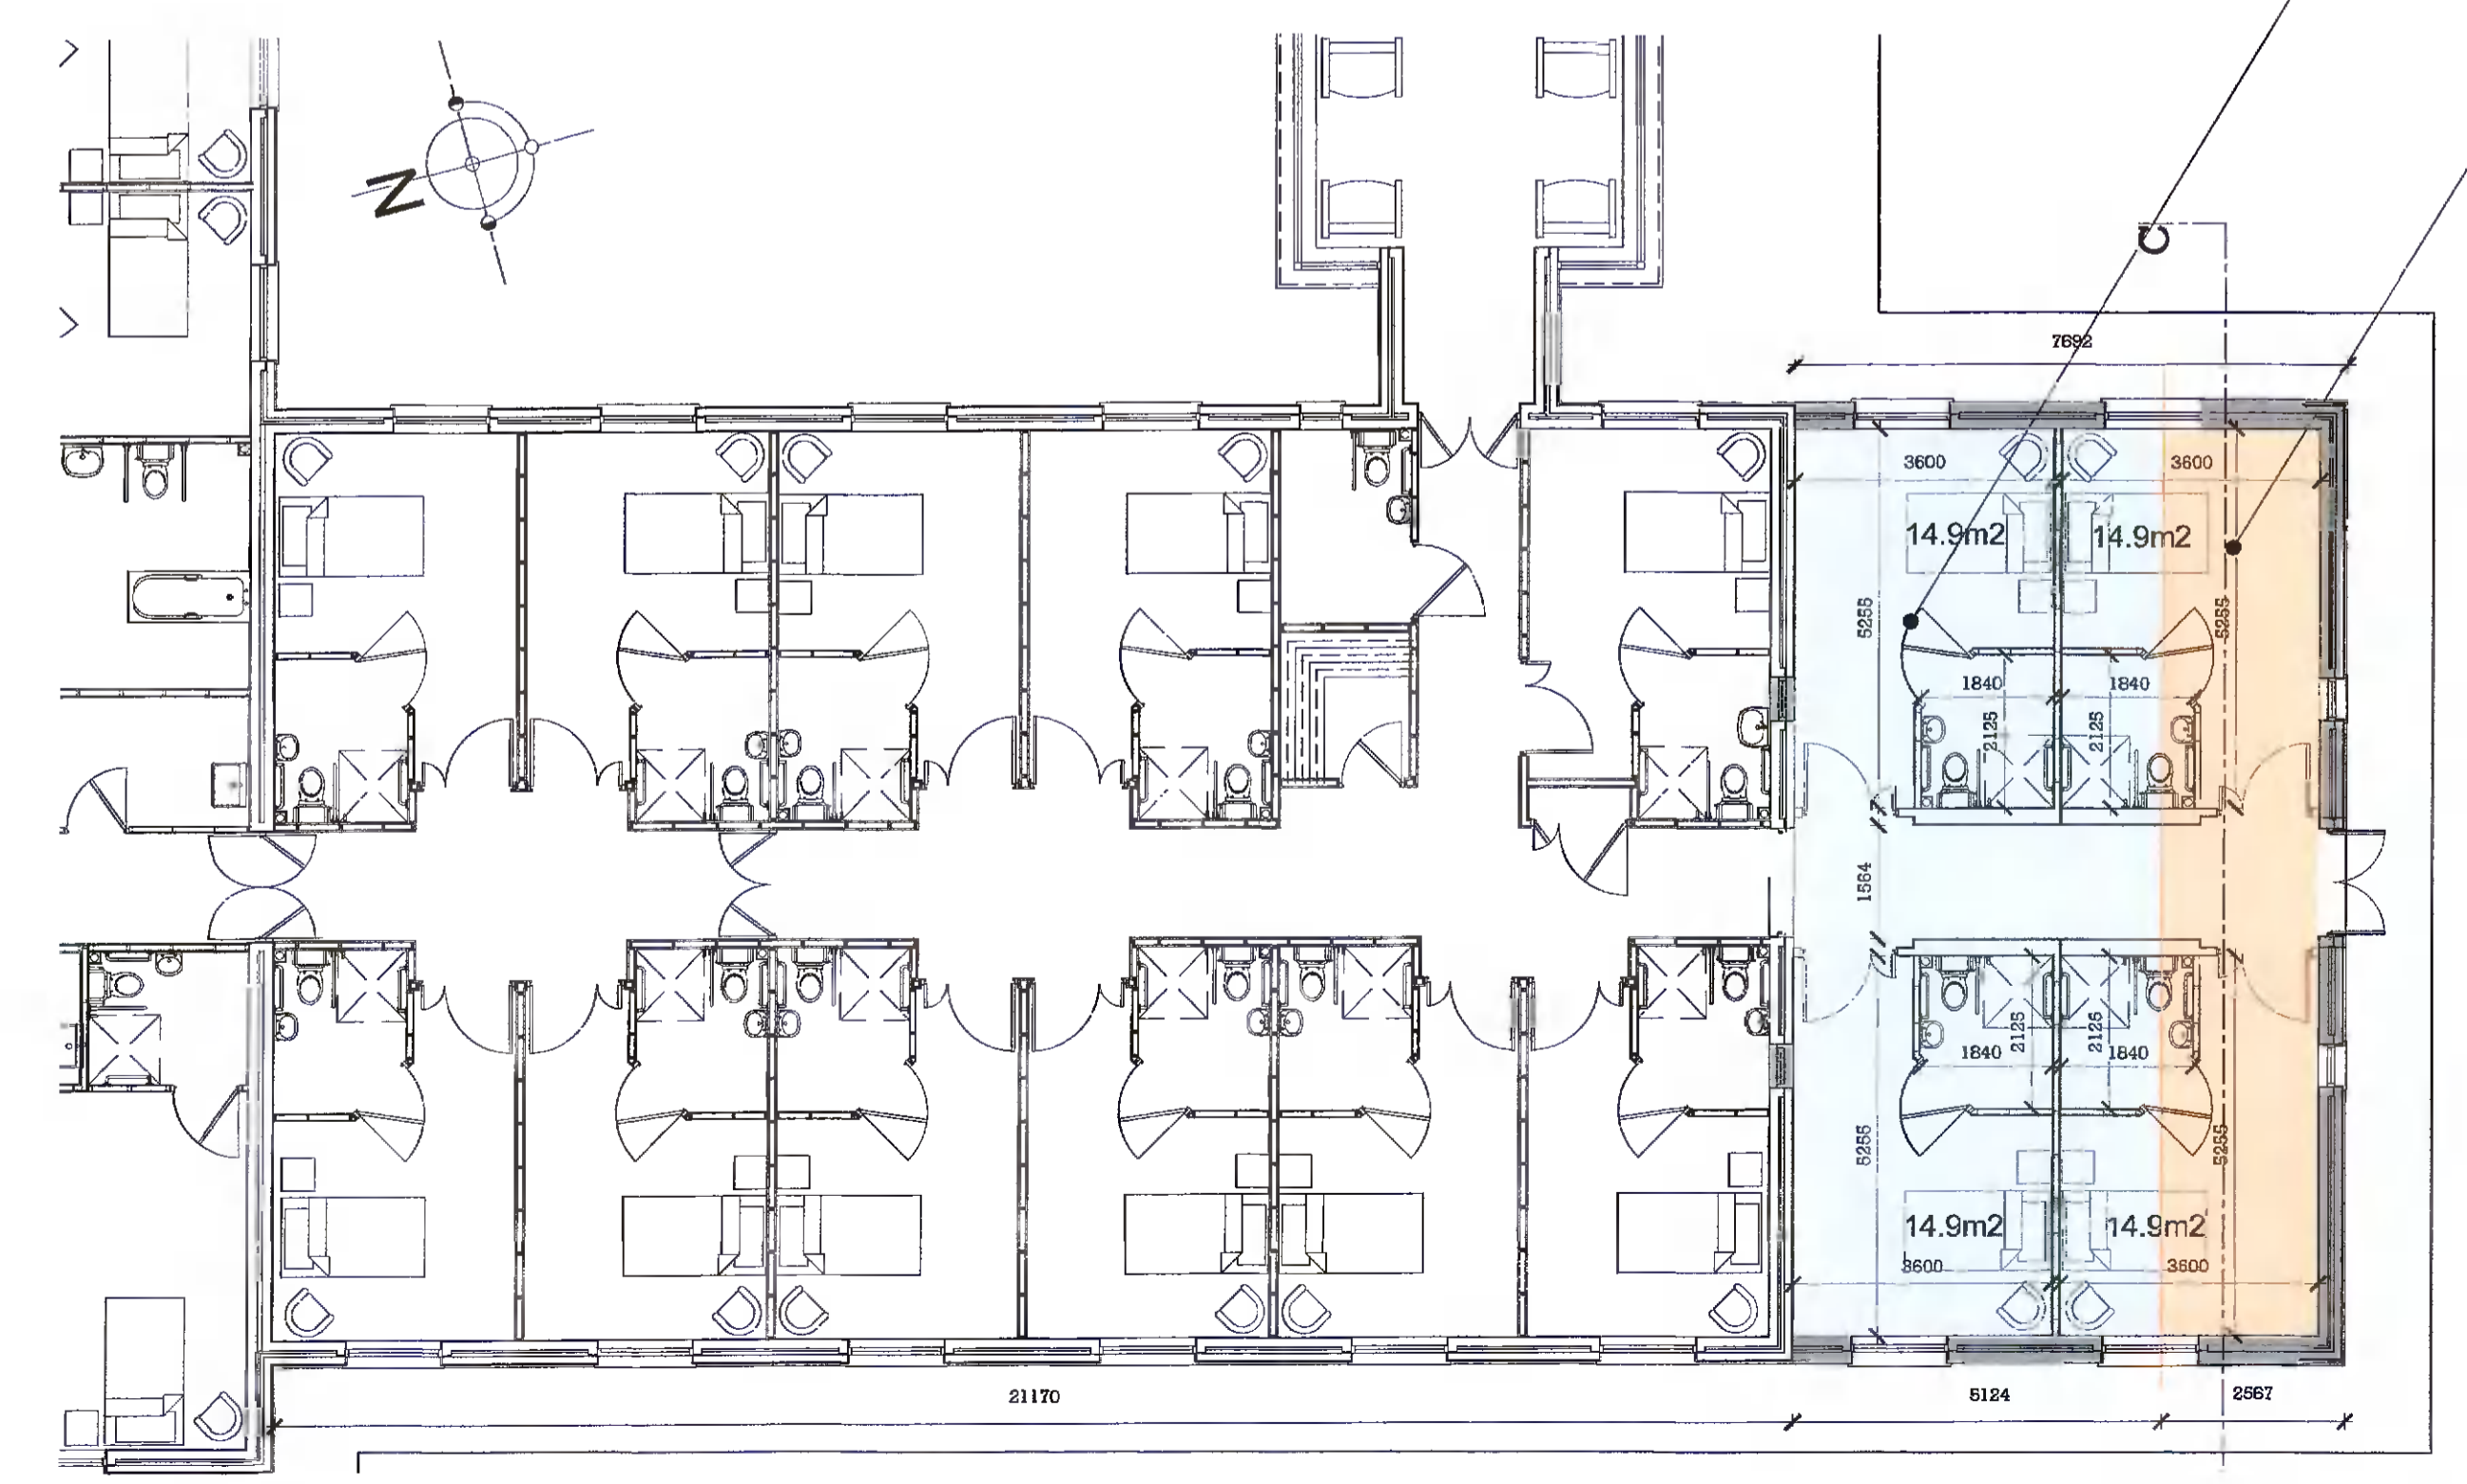


PROPOSED GROUND FLOOR PLAN (B)
SCALE: 1:100

Reconfigured 4 No. Single bedrooms.
Additional 28m² floor area to Ground Floor - Shaded orange

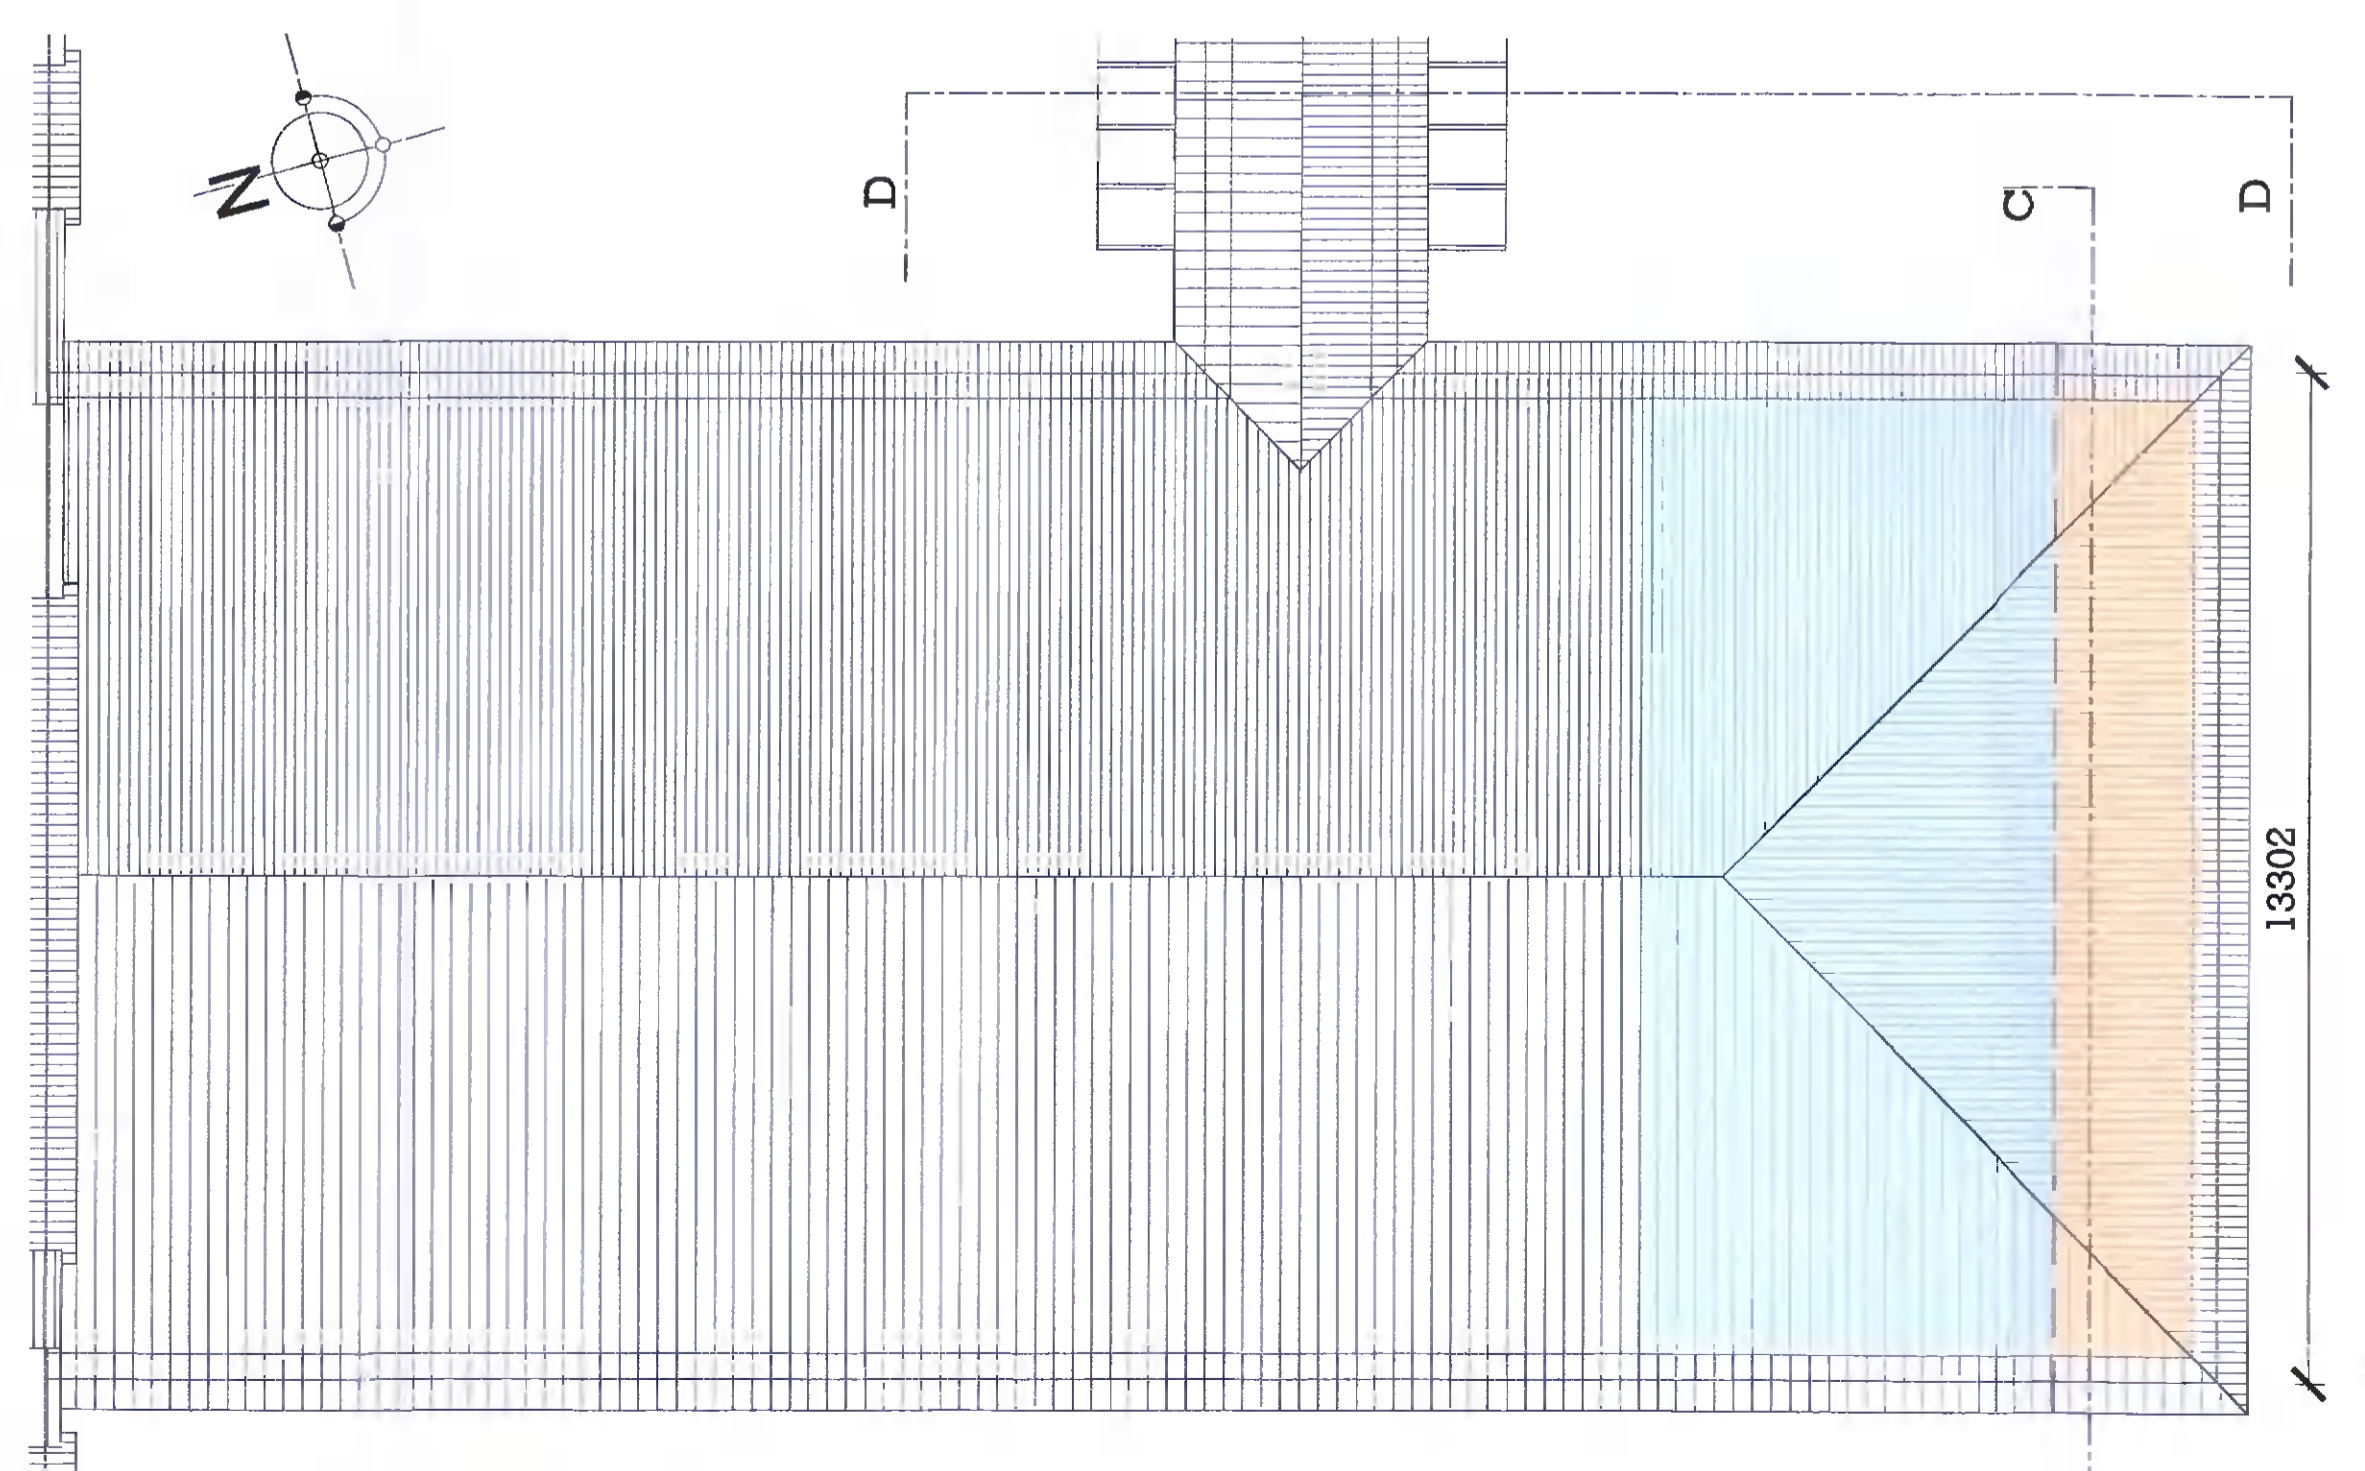

PROPOSED ROOF PLAN (B)
SCALE: 1:100

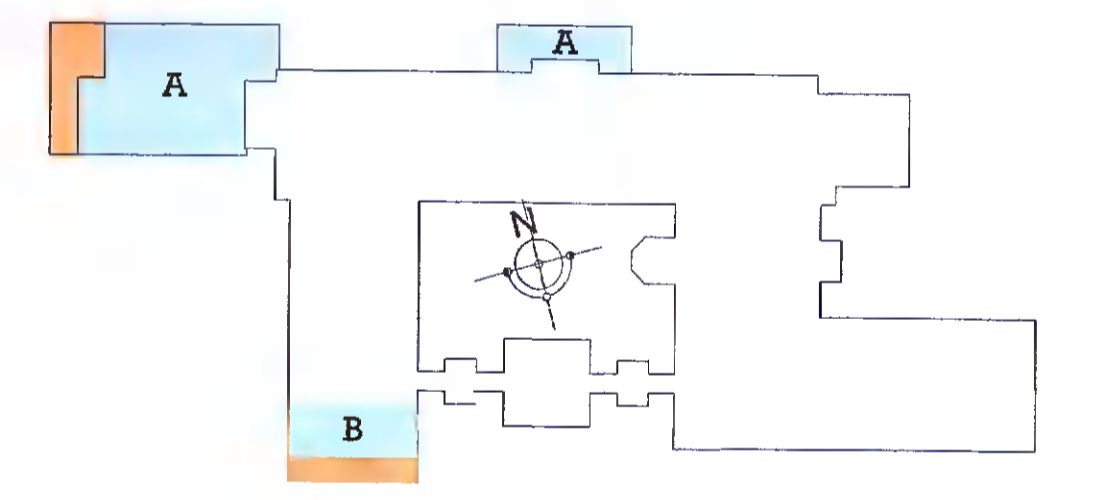

Legend:

- Existing Walls
- New Walls
- Additional floor area of 82sq.m ground floor & 35sq.m first floor
- Previously Granted permission (PL Ref. SA20A/0153)

PLANNING

PL 15016/0041 Issue for planning	POS	
REV DATE	DESCRIPTION	EXAMINE

Project Design Architects
Unit 1 Beech Court Business Park, Kilcoole, Co. Wicklow
Tel: 01-6572973 info@projectdesignarchitects.com

Millbrook Manor Nursing Home
Slade Road, Coolmines, 24, Saggart, Co. Dublin
Proposed Plan & Elevations - Block B

Date	11.10.2021	Drawing No.		Revision	
Drawn	ER				
Scale	1:100 @ A1				

M09 PL-007 B