


NOTES:  
 THE DRAWING AND ALL DESIGN HEREON IS THE COPYRIGHT OF THE CONSULTANTS AND MUST NOT BE REPRODUCED WITHOUT THEIR WRITTEN CONSENT.  
 ALL DRAWINGS REMAIN THE PROPERTY OF THE CONSULTANTS.  
 FENCED DIMENSIONS ONLY TO BE TAKEN FROM THIS DRAWING.  
 DO NOT SCALE.  
 ALL DIMENSIONS TO BE CHECKED ON SITE.  
 CONSULTANTS TO BE INFORMED OF ANY DISCREPANCIES BEFORE WORK COMMENCES.

LEGEND	
	EXISTING FOUL PIPE
	EXISTING SURFACE WATER PIPE
	PROPOSED SURFACE WATER PIPE
	EXISTING WALL
	PROPOSED NEW WORKS

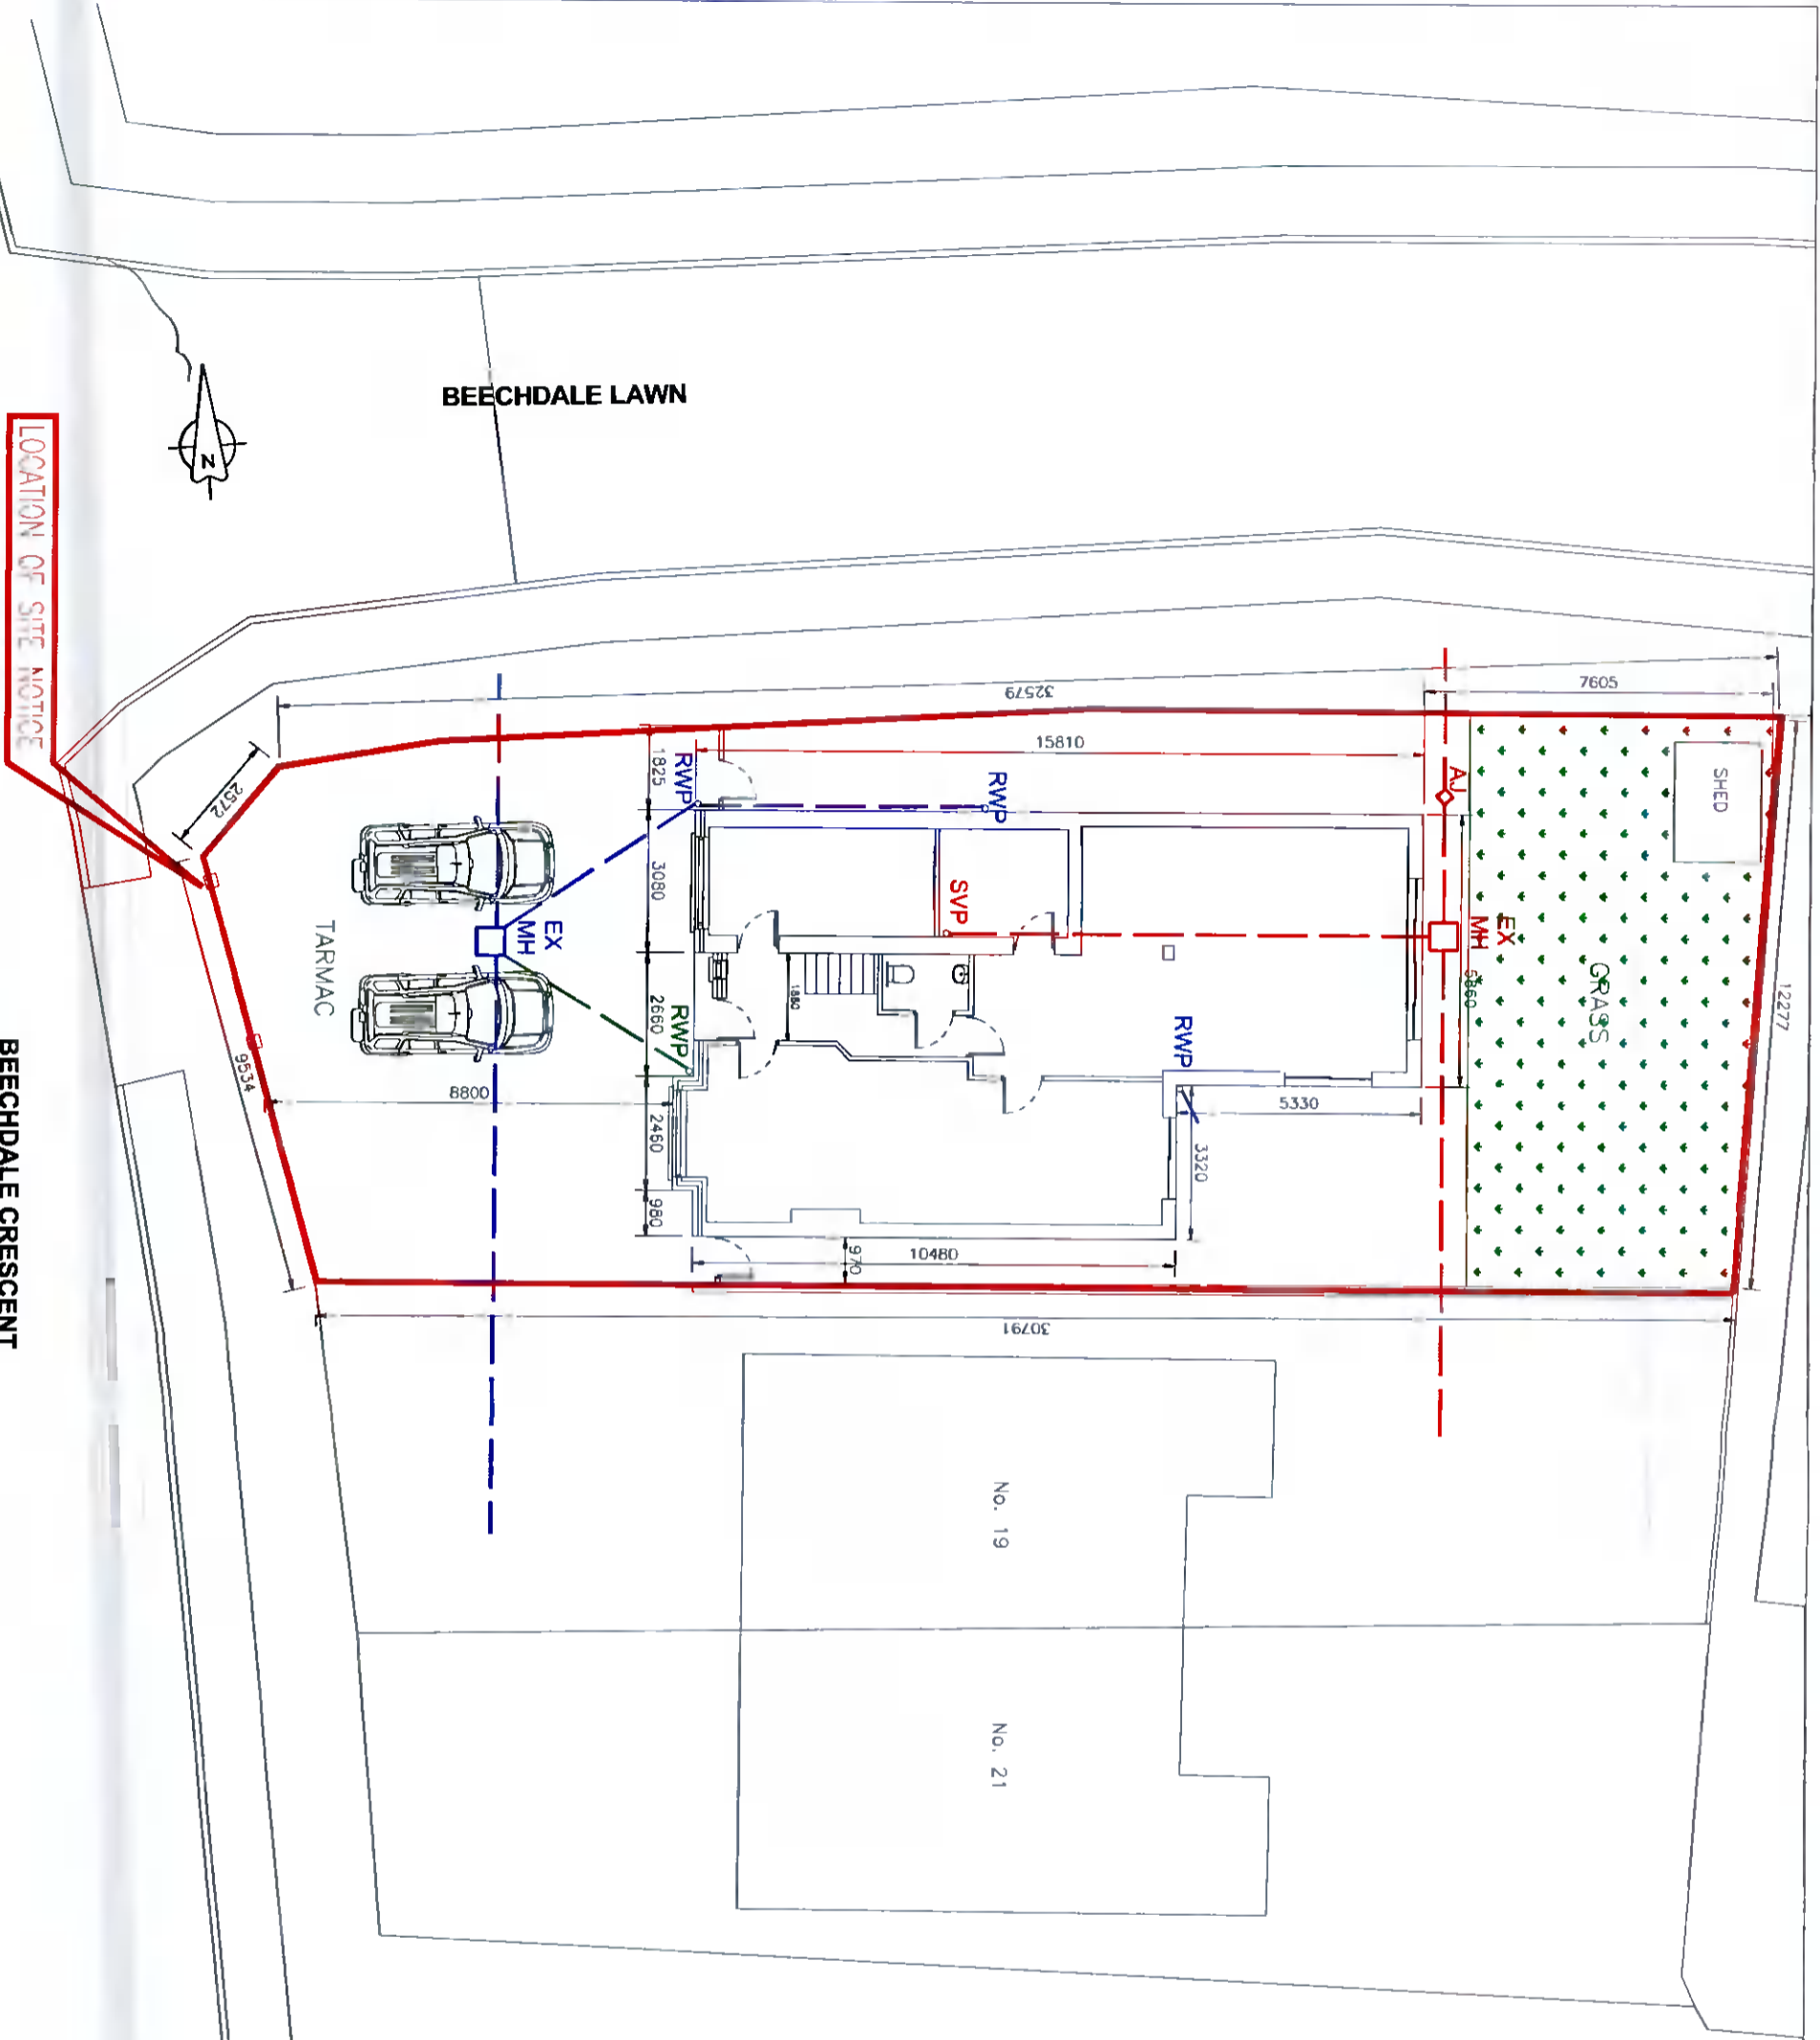

**EXISTING & PROPOSED SITE LAYOUT**

SCALE 1:150

Rev	Date	Description	By	TOR	TOR
P	05 11 21	ISSUED FOR PLANNING			

**DL**  
 DraftCAD Ltd.  
 Planning & Design

**Client:**  
 BRIAN & CIARA FOGARTY  
 17 BEECHDALE CRESCENT  
 BALLYCULLEN  
 DUBLIN 24

**Project Title:**  
 EXISTING & PROPOSED  
 SITE PLANS

**Scale:** 1:150  
**Date:** OCT 2021

**Drawn:** TOR  
**Checked:** TOR

**Job Number:** 1221  
**Drawing Number:** S01

**Revision:** P