



EXISTING FRONT ELEVATION
SCALE 1:100

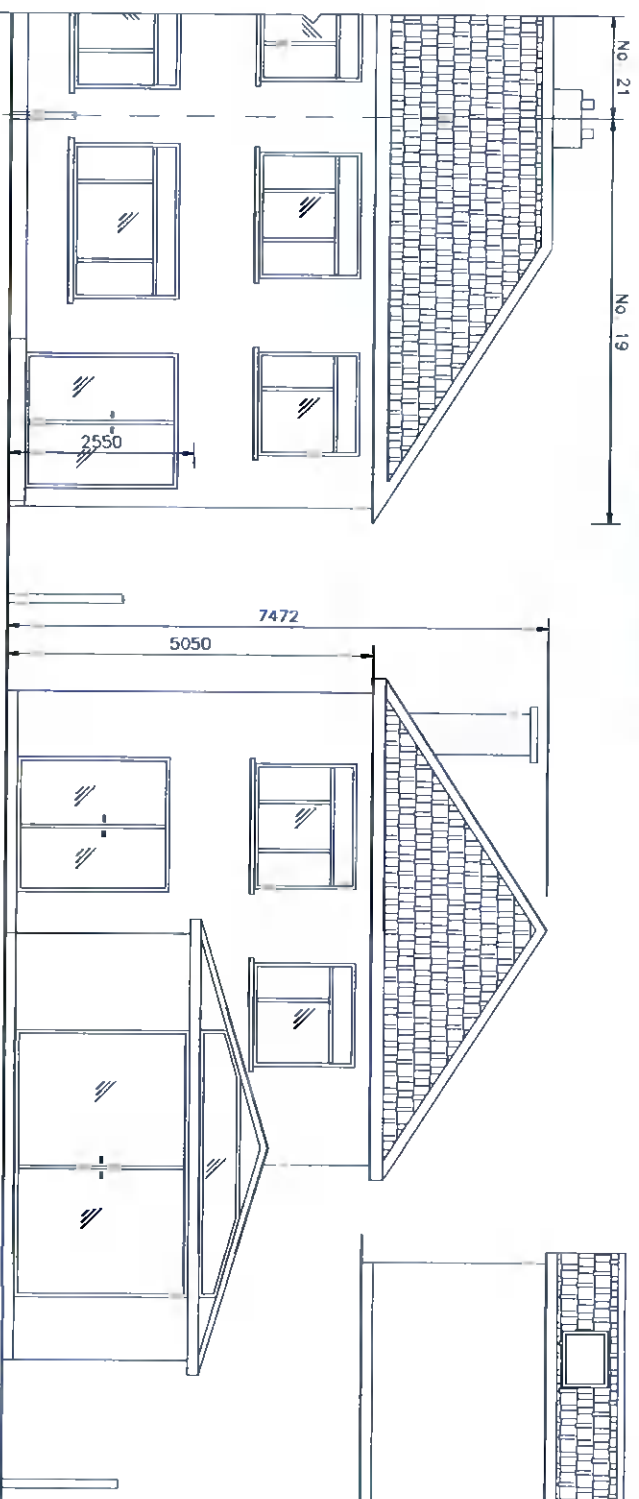

EXISTING REAR ELEVATION
SCALE 1:100

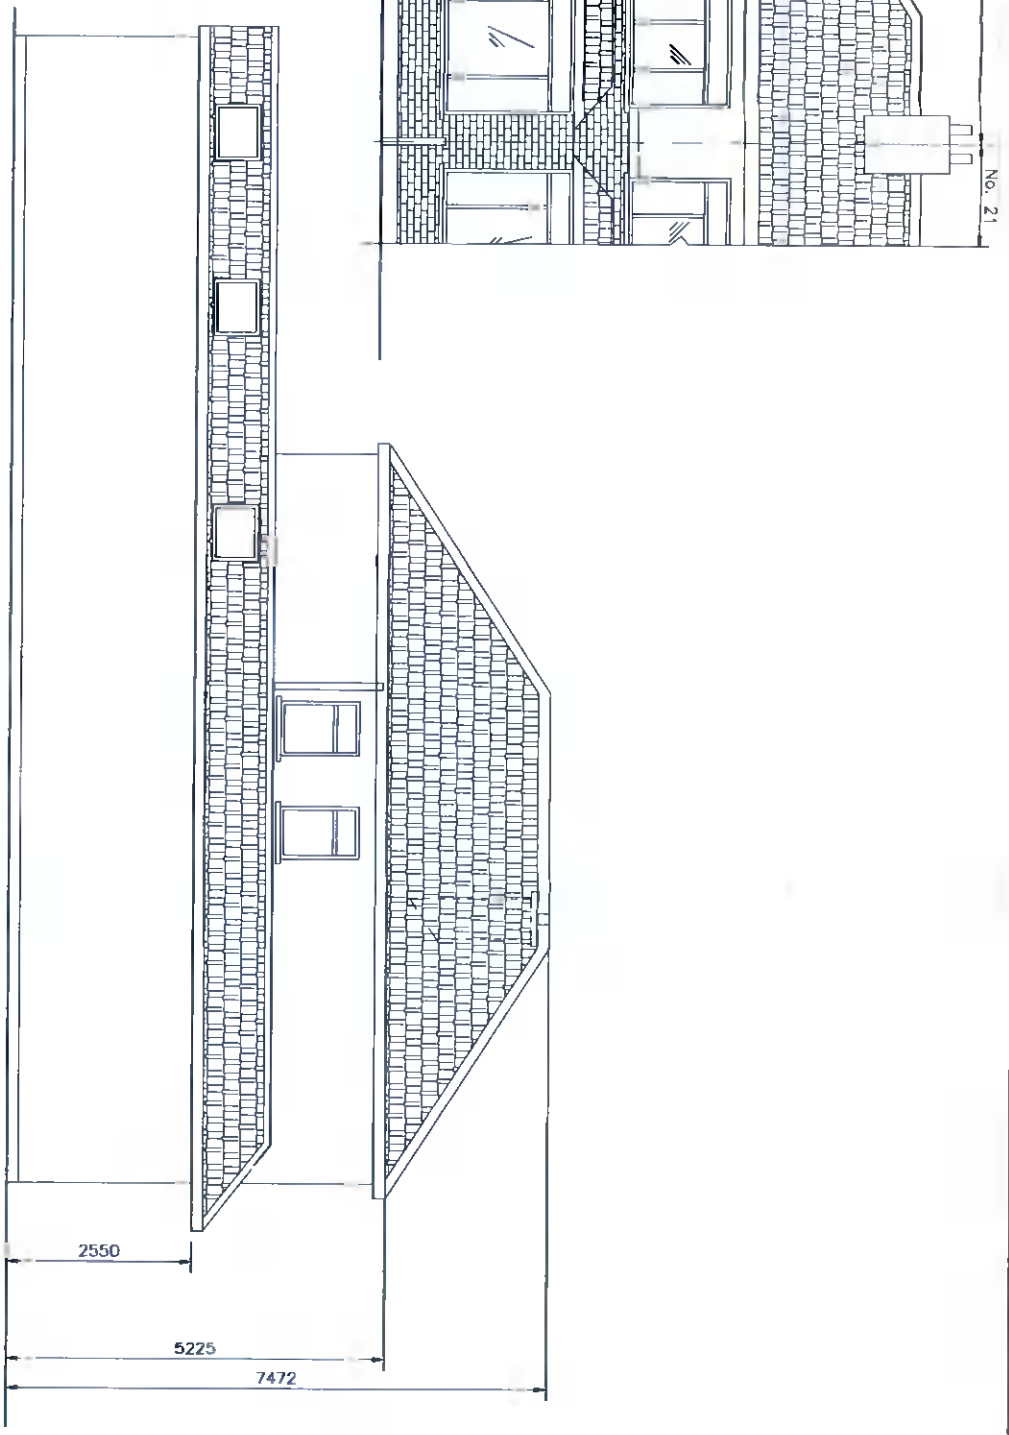

EXISTING SIDE ELEVATION
SCALE 1:100

NOTES:
THIS DRAWING AND ALL DESIGN HEREON IS THE PROPERTY OF THE CONSULTANTS AND MUST NOT BE REPRODUCED WITHOUT THEIR WRITTEN CONSENT.
ALL DIMENSIONS RELATE TO THE PROPERTY OF THE CONSULTANTS.
FOUNDED DIMENSIONS ONLY TO BE TAKEN FROM THIS DRAWING.
DO NOT SCALE.
ALL DIMENSIONS TO BE CHECKED ON SITE.
CONSULTANTS TO BE ADVISED OF ANY DISCREPANCIES BEFORE WORK COMMENCES.

<p>DraftCAD Ltd. Planning & Design</p>	<p>Client: BRIAN & CIARA FOGARTY</p> <p>Project Title: 17 BEECHDALE CRESCENT BALLYCULLEN DUBLIN 24</p> <p>Drawing Title: EXISTING ELEVATIONS</p>	
	<p>Scale: 1:100</p> <p>Drawn: TOR</p> <p>Date: OCT 2021</p>	<p>Check: TOR</p> <p>Revision: P</p>

<p>22 Glen Egan Way, The, (01) 810064 122-124, (01) 810064 17 Beechdale Crescent, Ballycullen Dublin 24</p>	<p>Job Number: 1221</p> <p>Drawing Number: S04</p>
---	--

<p>Rev</p> <p>Date</p> <p>Description</p>	<p>TOR</p> <p>TOR</p> <p>By</p> <p>Chkd</p>
<p>P</p> <p>05.11.21</p> <p>ISSUED FOR PLANNING</p>	<p>TOR</p> <p>TOR</p> <p>By</p> <p>Chkd</p>

Drawing Status: **PLANNING**