




**PROPOSED FRONT ELEVATION**  
SCALE 1:100

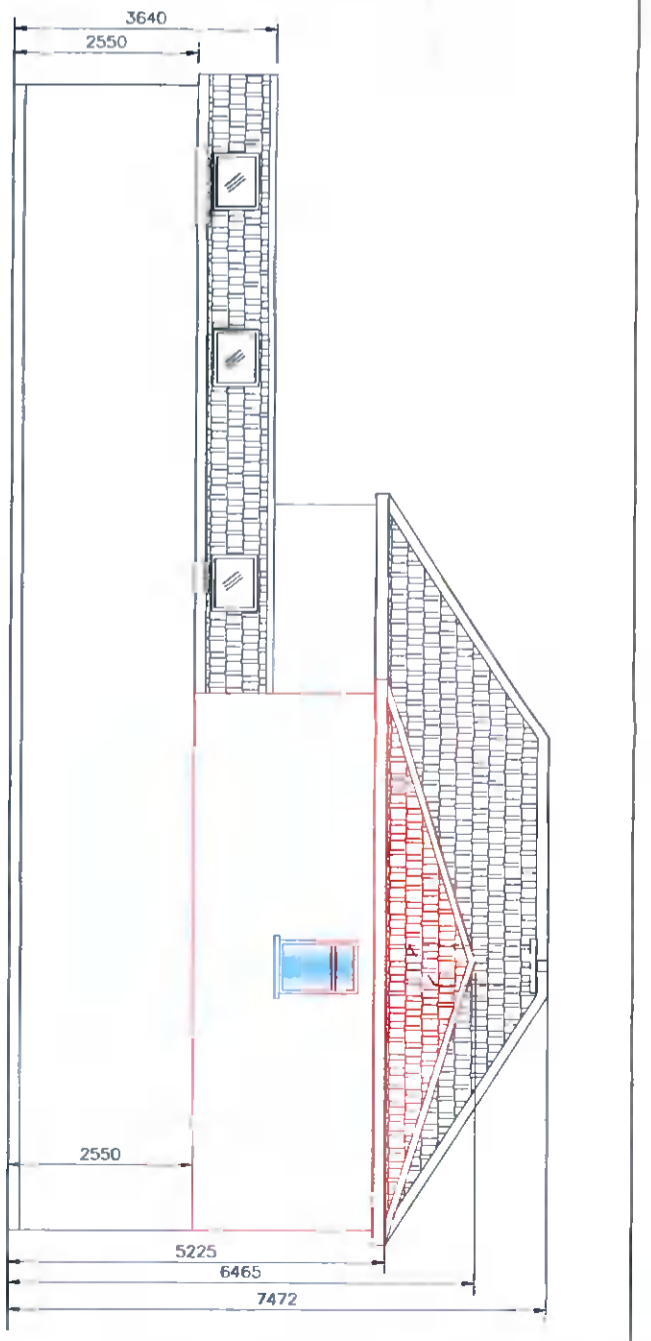

**PROPOSED SIDE ELEVATION**  
SCALE 1:100

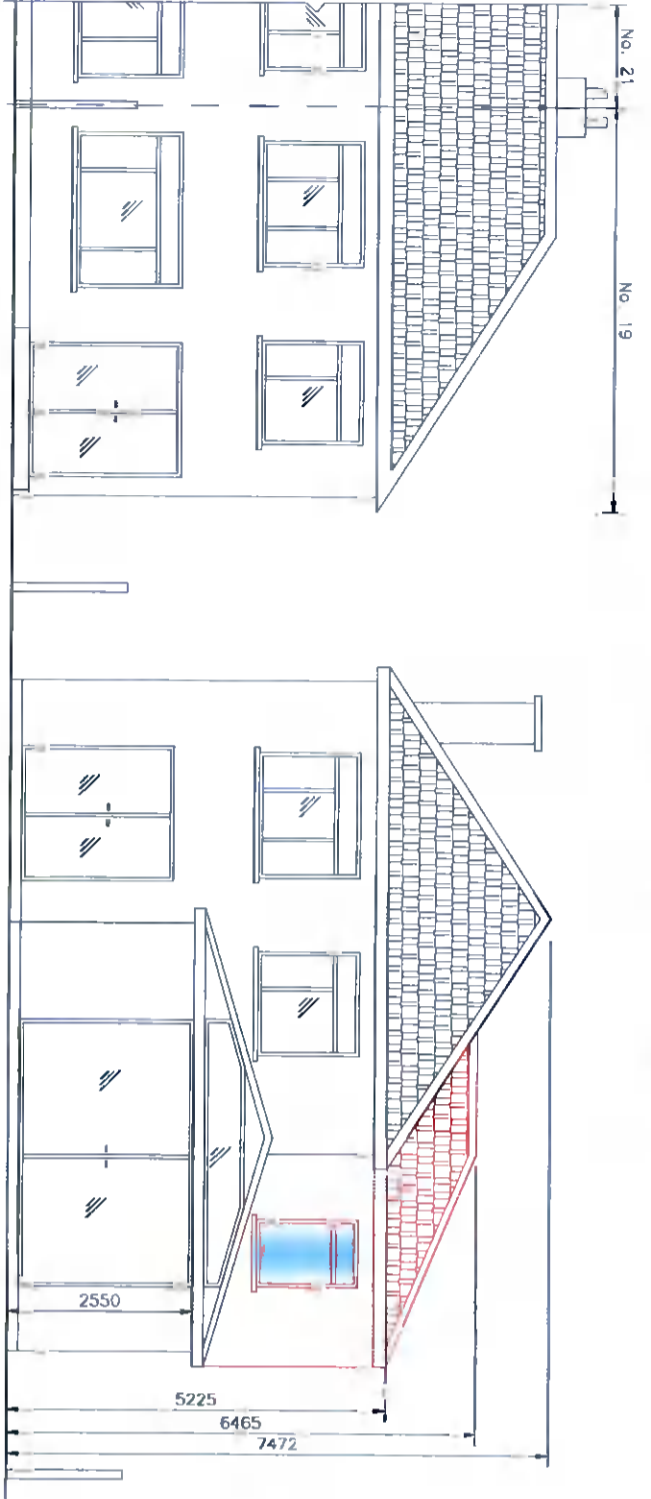

**PROPOSED REAR ELEVATION**  
SCALE 1:100

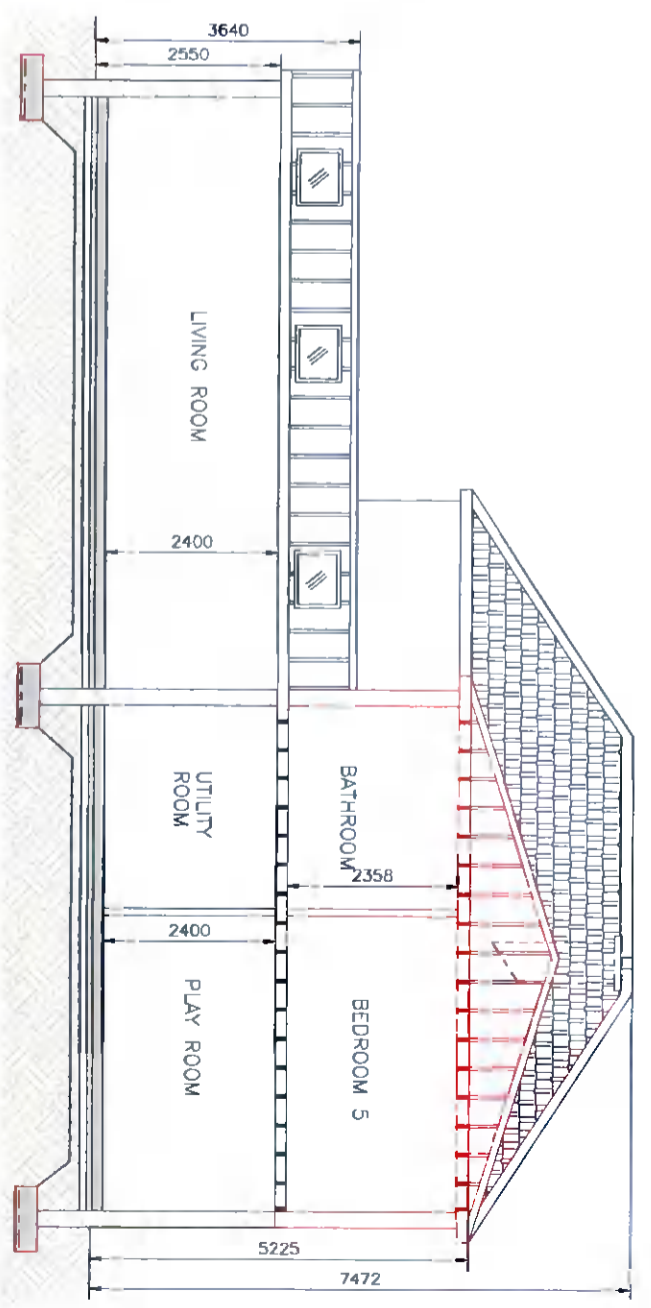

**PROPOSED SECTION THRU' NEW BUILD**  
SCALE 1:100

Rev	Date	Description	By	TOR
P	05.11.21	ISSUED FOR PLANNING		TOR

IL

**DrifCAD Ltd.**  
*Planning & Design*

Client: **BRIAN & CIARA FOGARTY**  
Project: **17 BEECHDALE CRESCENT BALLYCULLEN DUBLIN 24**  
Drawing Title: **PROPOSED ELEVATIONS AND SECTIONS**

Scale: 1:100 Date: OCT 2021  
Drawn: TOR Chkd: TOR  
Drawing Number: 1221  
Revision: P

**NOTES**  
THIS DRAWING AND ALL DESIGN HEREON IS THE COPYRIGHT OF THE CONSULTANTS AND MUST NOT BE REPRODUCED WITHOUT THEIR WRITTEN CONSENT.  
ALL DRAWINGS REMAIN THE PROPERTY OF THE CONSULTANTS.  
POURED DIMENSIONS ONLY TO BE TAKEN FROM THIS DRAWING. DO NOT SCALE.  
ALL DIMENSIONS TO BE CHECKED ON SITE.  
CONSULTANTS TO BE INFORMED OF ANY DISCREPANCIES BEFORE WORK COMMENCES.