
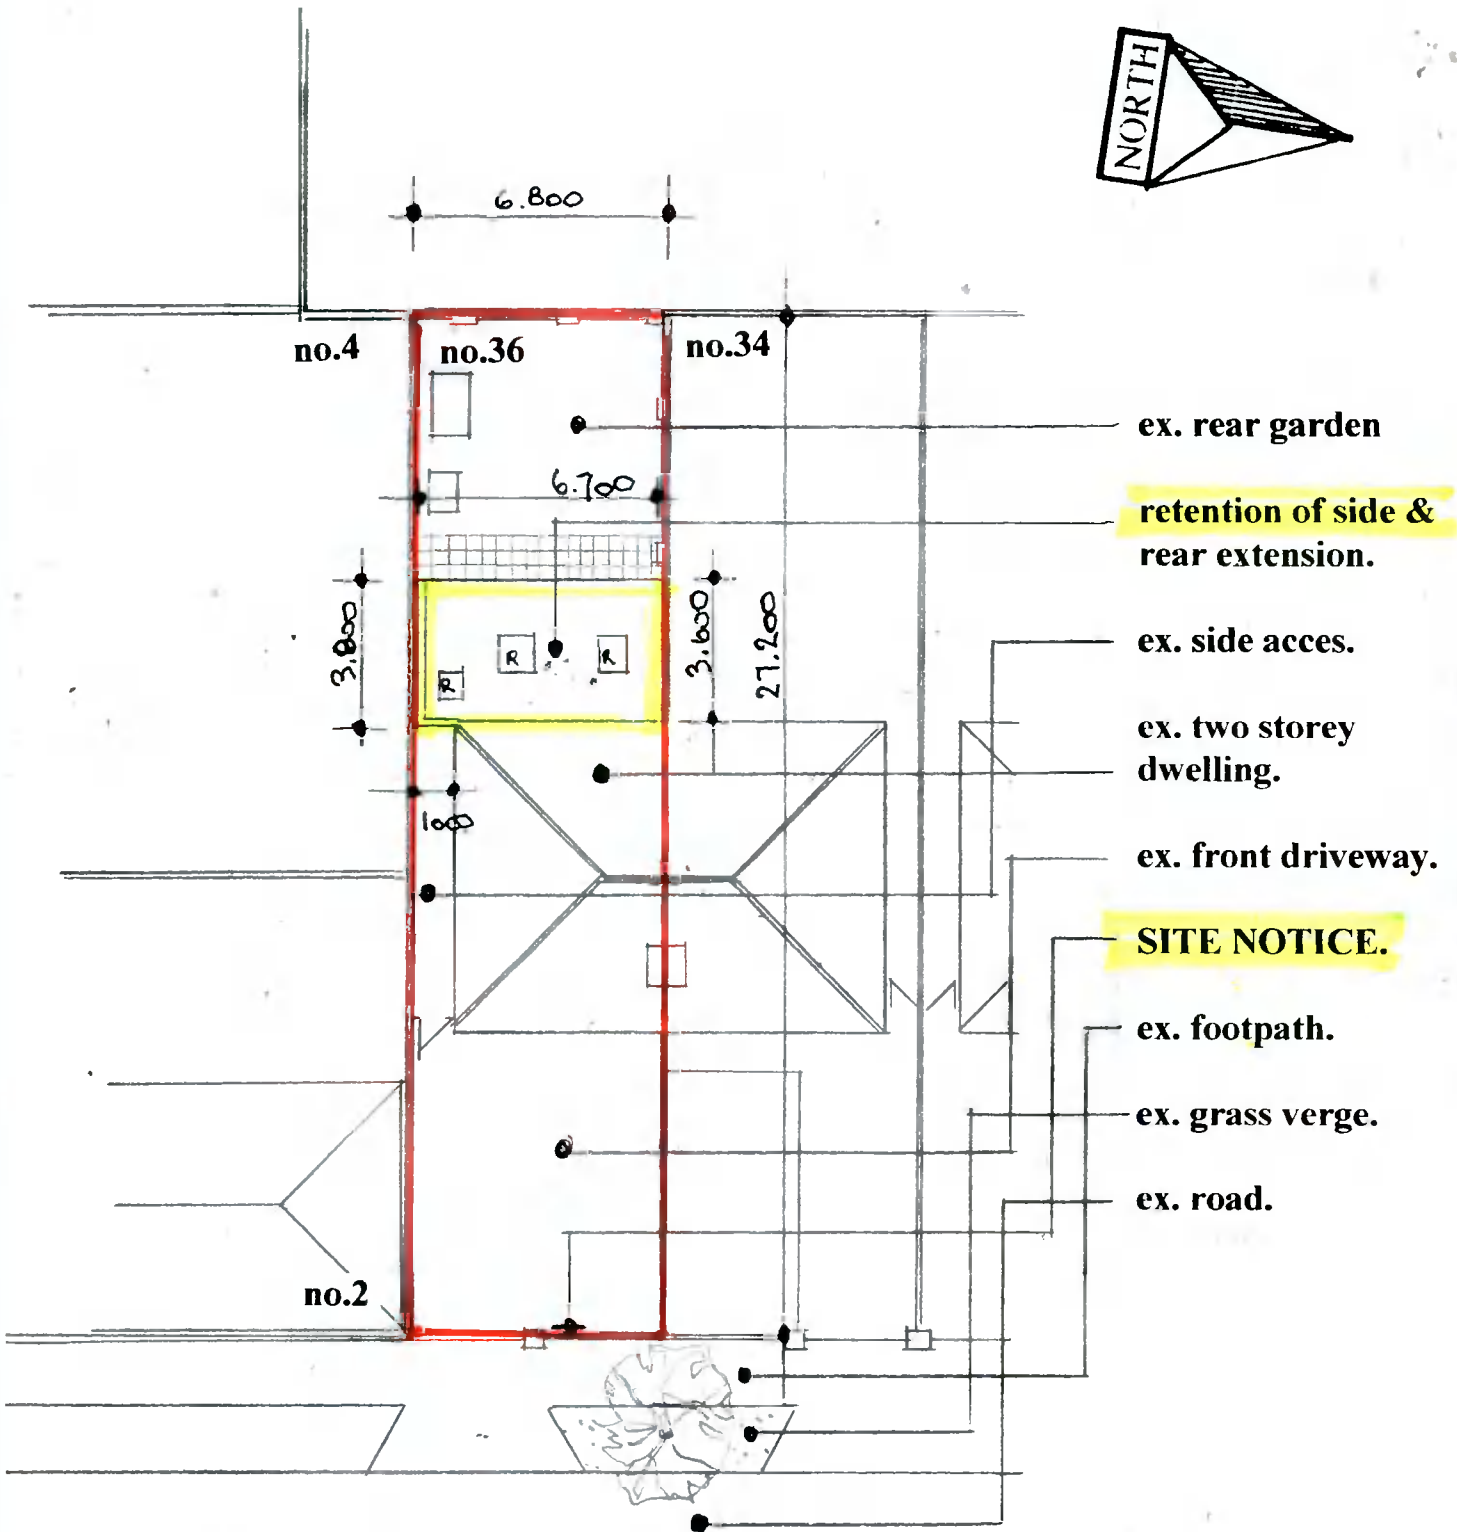


Note : All dimensions to be checked on site prior to construction of the proposed works.

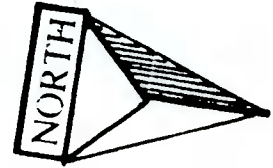

Site Plan scale 1:200.

Drawing No.

01.10.2021

DESMOND J. HALPIN. & ASSOCIATES
PLANNING & BUILDING DESIGN CONSULTANTS.

15, Carriglea Drive,
Firhouse,
Dublin.24

Phone NO: 014523710.
Mobile No: 0879734595.

Registered Company No:111360.
E-Mail : DesHALPIN15@GMail.com