


Note : All dimensions to be checked on site prior to construction of the proposed works.

original concrete ridge tiles. _____
original concrete roof tiles. _____
original soffit & fascia boards. _____
original structure. _____
original windows. _____
original sliding doors. _____
original party wall _____

retention of precast concrete coping stones with dpc under. _____
retention of 215 concrete block structure with concrete render finish externally to match existing with 65 insulated plasterboard & skim finish internally. _____
retention of upvc/aluminium double glazed door with precast concrete lintol over with aluminium cill on dpc under. _____

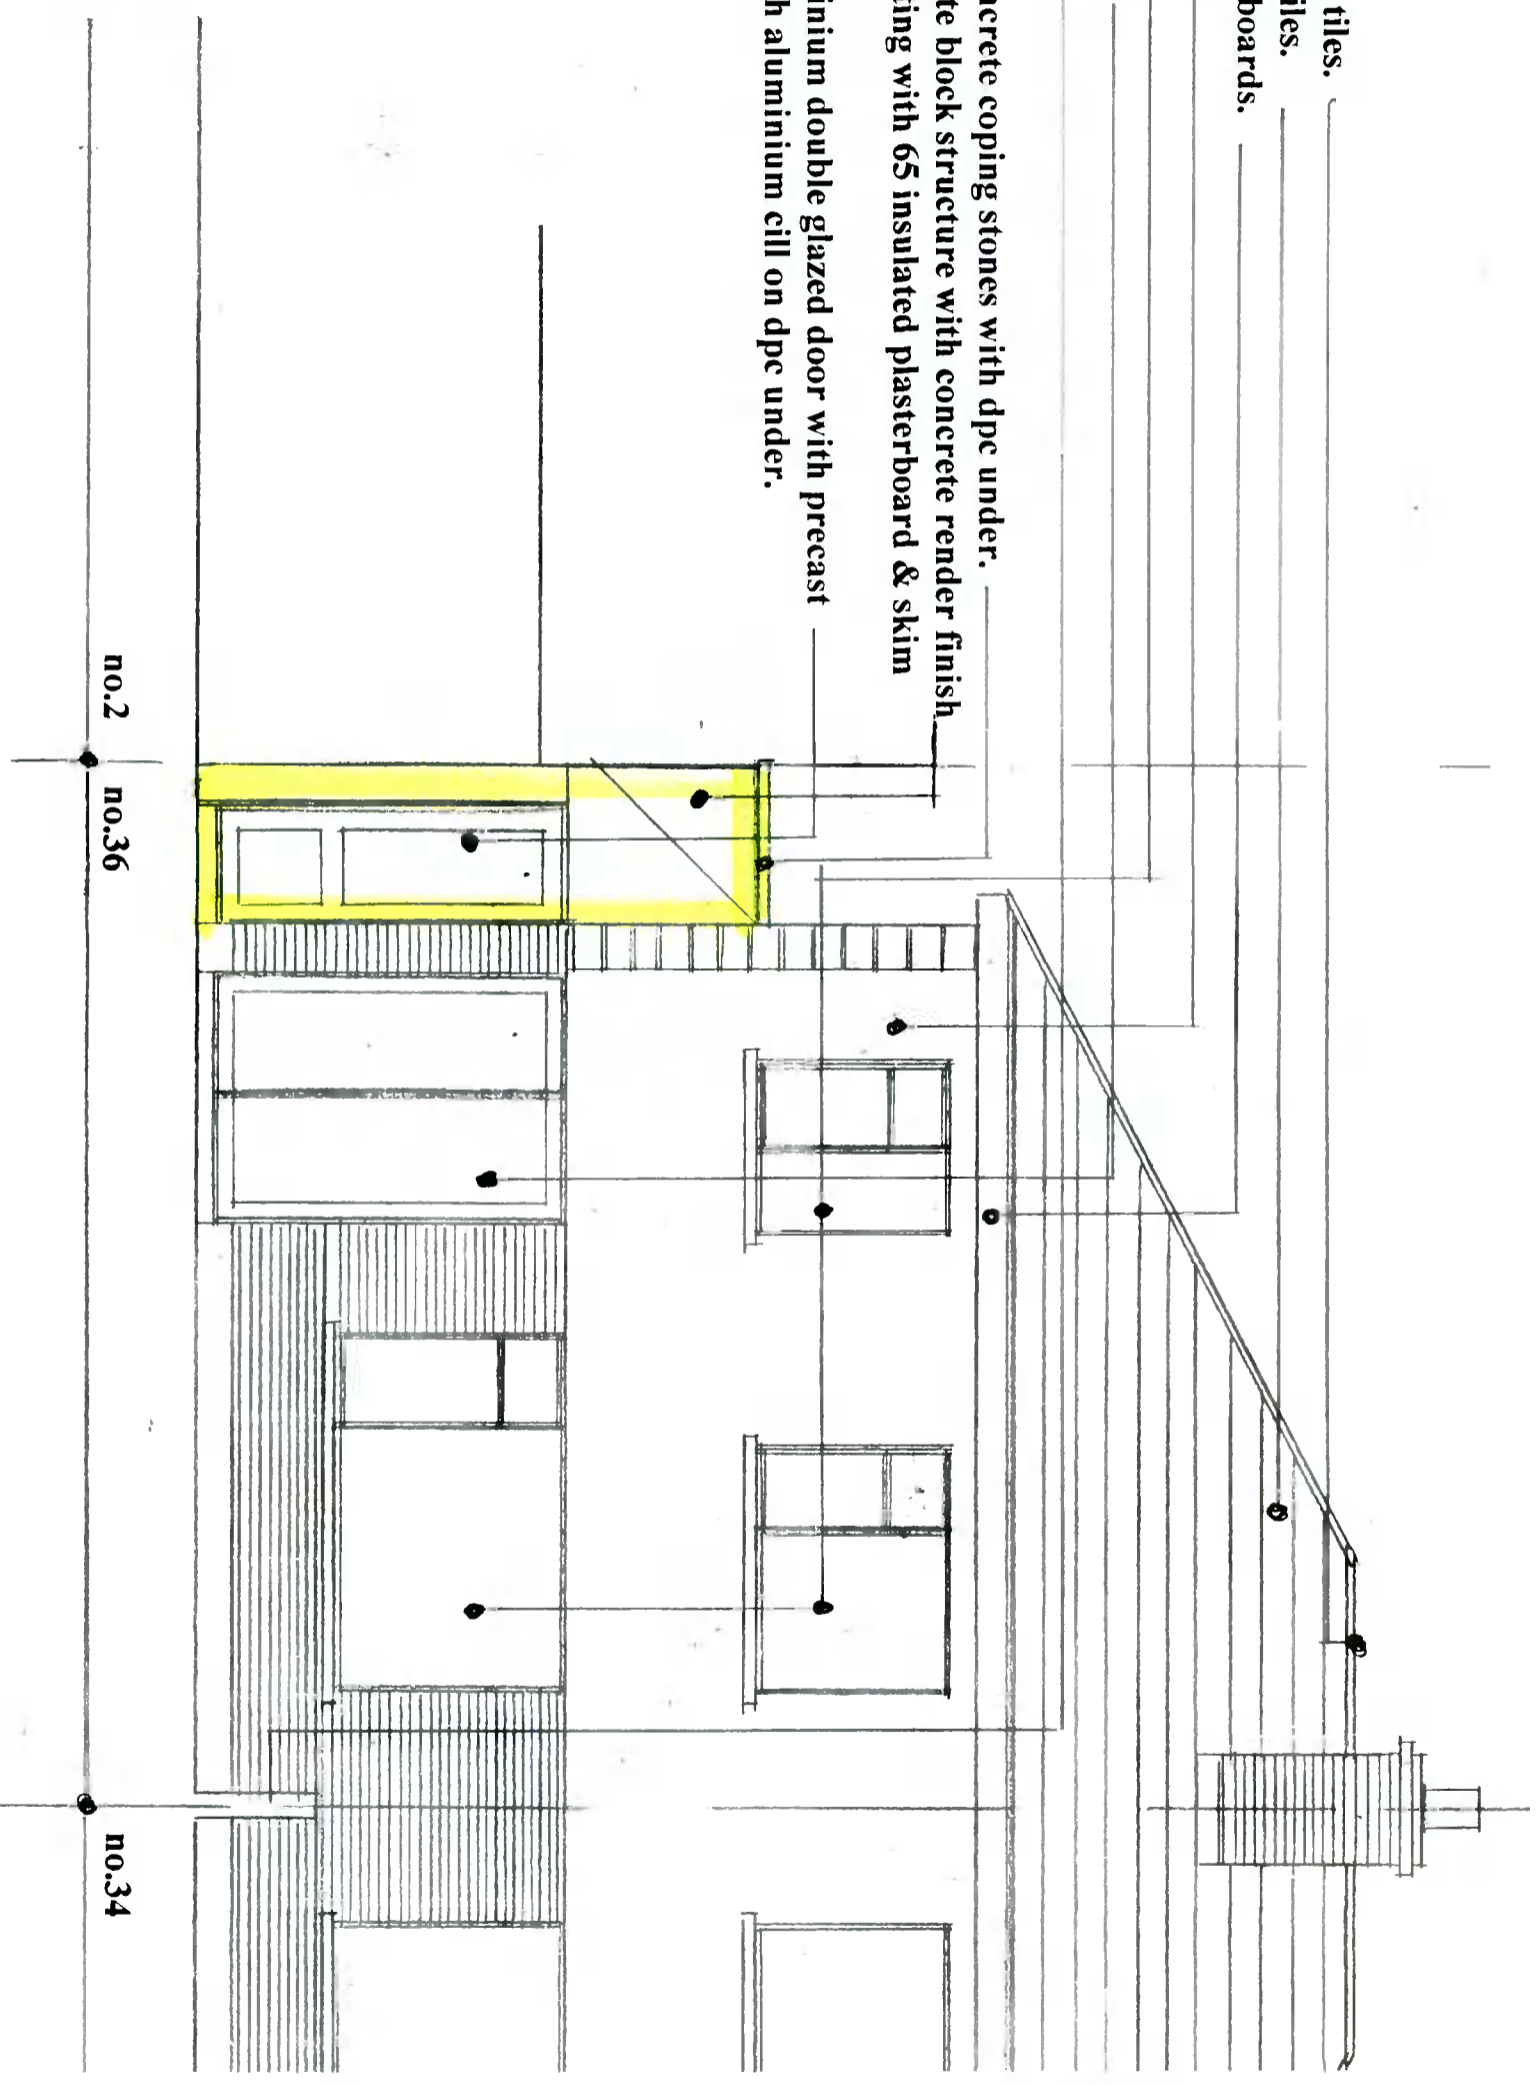


Retention Front Elevation scale 1:50.

Drawing No **08.10.2021**

DESMOND J. HALPIN & ASSOCIATES
PLANNING & BUILDING DESIGN CONSULTANTS
15 Carrigehill Drive
Dublin 24
Phone No 01452 8710
Mobile No 0879734595
Registered Company No 111360
E-Mail Deshalpin@aol.com

Note : All dimensions to be checked on site prior to construction of the proposed works.

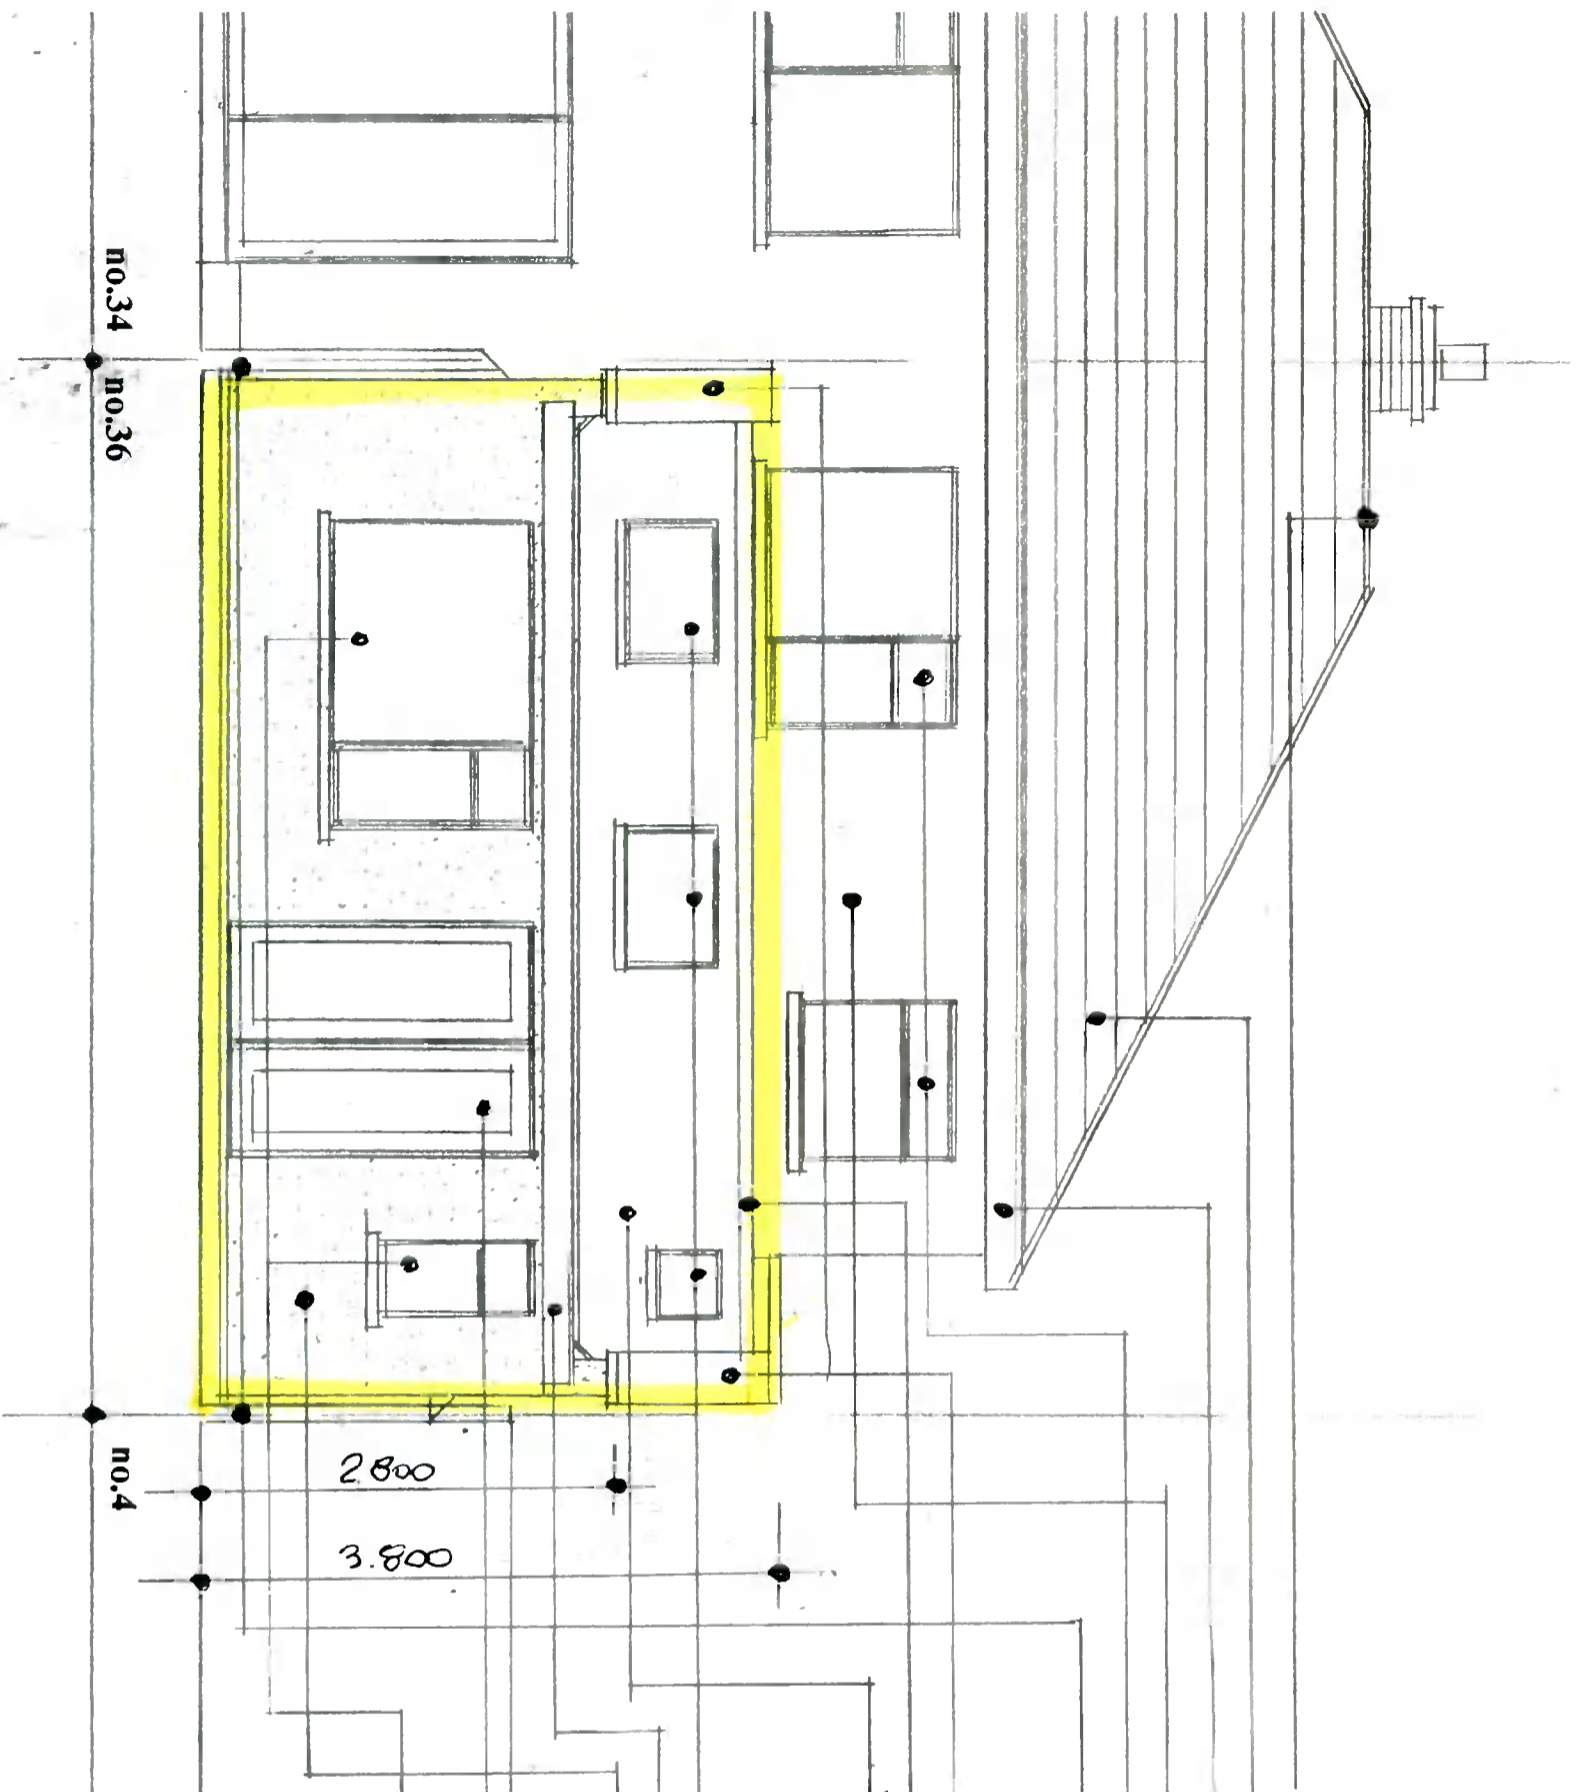

original concrete ridge tiles.
 original concrete roof tiles.
 original soffit & fascia boards.
 original structure.
 original windows.
 original party wall

retention of precast concrete coping stones with dpc under.
 retention of 5lbs lead flashings.
 retention of roof structure with torch-on roofing felt on base felt on treated 25mm plywood roof covering on 175x38 joists & strutting between joists & 400 centres with 150 insulation between joists with plasterboard & skim ceiling finish.
 retention of ventilated rooflights with suitable flashings.
 retention with upvc soffit & fascia boards with vents in soffits
 retention of 215 concrete block structure with concrete render finish externally to match existing with 65 insulated plasterboard & skim finish internally.
 retention of upvc/aluminium double glazed double doors with precast concrete lintol over with aluminium cill on dpc under.
 retention of upvc double glazed windows with precast concrete lintols over with precast concrete cills on dpc's under.

Retention Rear Elevation scale 1:50.

Drawing No 11.10.2021

DESMOND J. HALPIN & ASSOCIATES
 PLANNING & BUILDING DESIGN CONSULTANTS
 15 Carriglea Drive,
 Firhouse,
 Dublin 24
 Registered Company No 111360
 E-Mail: DesHALPIN15@aGMail.com