


1 EXISTING FRONT/NORTH EAST ELEVATION  
PL03

SCALE 1:100

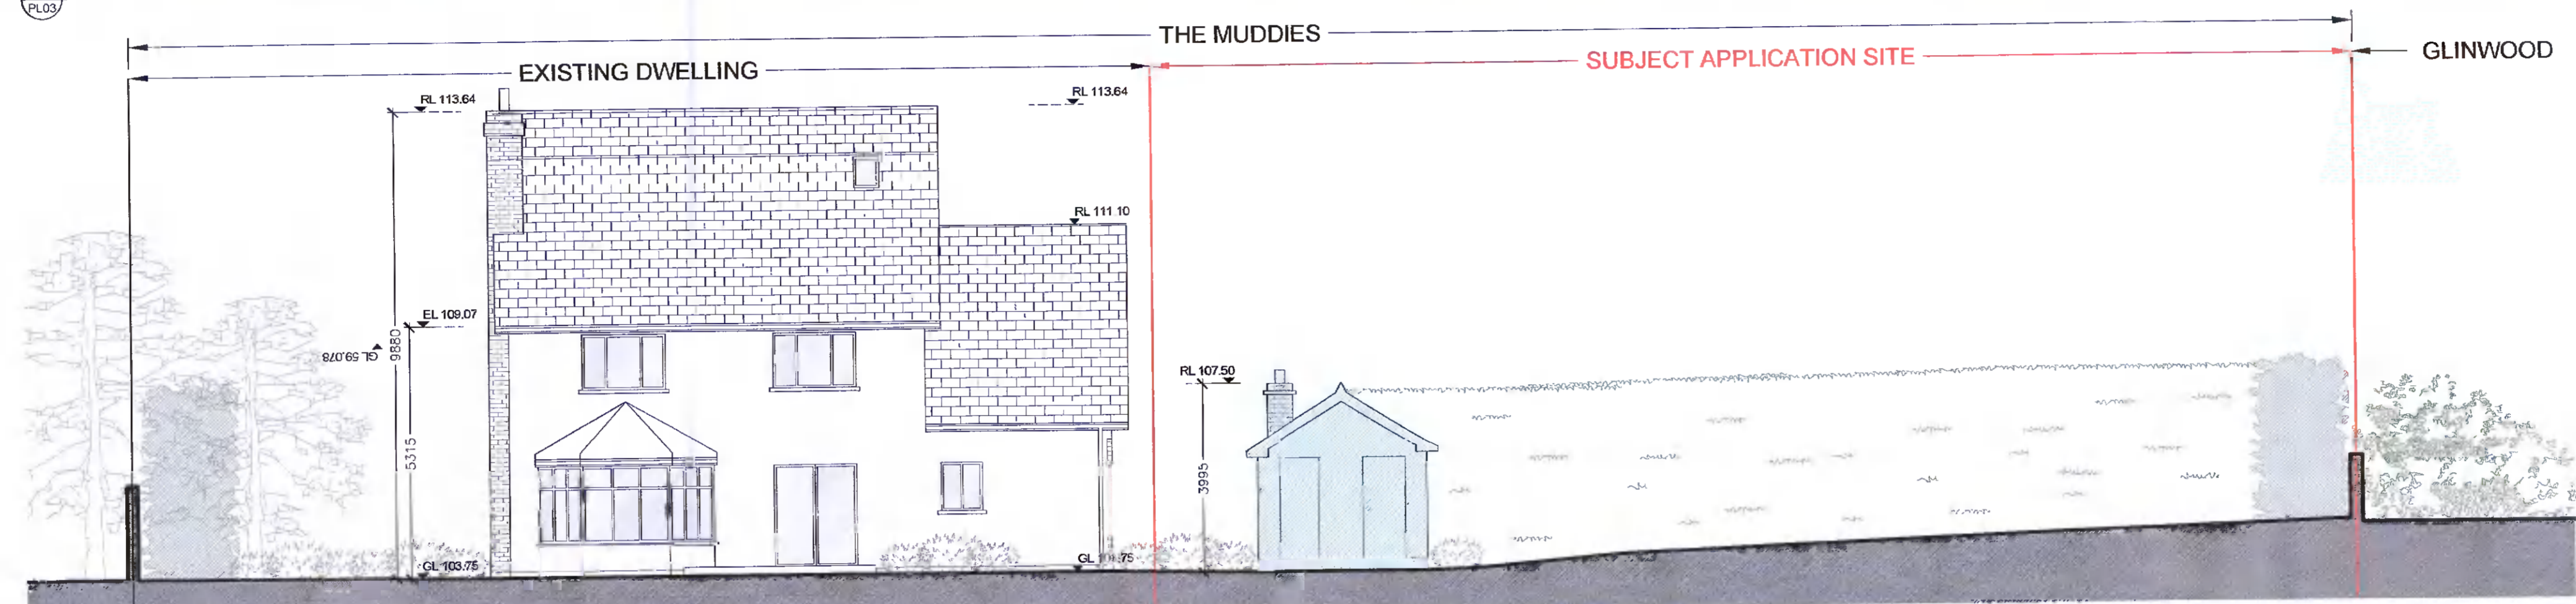


2 EXISTING REAR/SOUTH WEST ELEVATION  
PL04

SCALE 1:100




3 EXISTING SIDE NORTH WEST ELEVATION  
PL05

SCALE 1:100

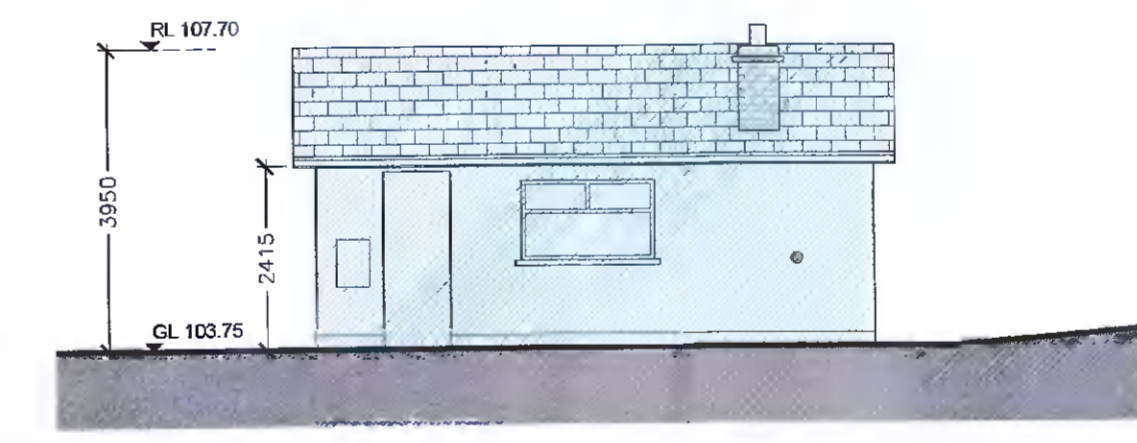

4 EXISTING GARAGE SIDE NORTH WEST ELEVATION  
PL06

SCALE 1:100

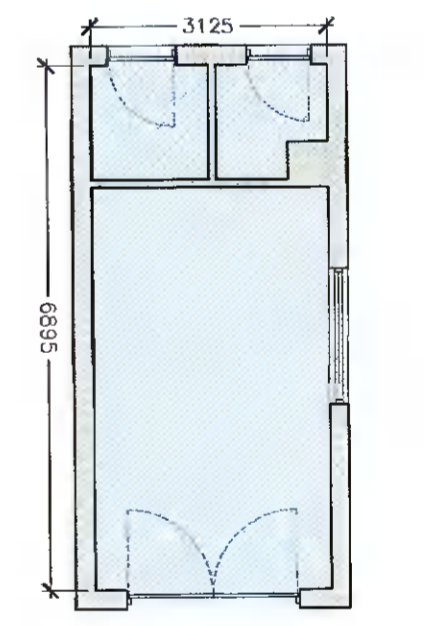

5 EXISTING GARAGE FLOOR PLAN  
PL07



6 EXISTING SIDE SOUTH EAST ELEVATION  
PL08

SCALE 1:100

MEMBER OF THE ROYAL INSTITUTE OF ARCHITECTS OF IRELAND R.I.A.I.  
GENERAL: THESE DRAWINGS TO BE READ IN CONJUNCTION WITH ALL RELEVANT ARCHITECTS AND ENGINEERS DRAWINGS AND SPECIFICATIONS. FIGURED DIMENSIONS ONLY TO BE USED. ALL DIMENSIONS TO BE CHECKED ON SITE PRIOR TO CONSTRUCTION OR FABRICATION. THE CONTRACTOR SHALL NOTIFY THE ARCHITECT / ENGINEER OF ANY DISCREPANCIES.

REF	DATE	DESCRIPTION

LEGEND:  
 PROPOSED DEMOLITION  
 SITE BOUNDARY

**DMVF**  
ARCHITECTS  
 27-27A LOWER RATHFRIBES ROAD, RATHFRIBES, DUBLIN 6  
 T: 01 407 1003 F: 01 412 6246  
 e: info@dmvfa.ie www.dmvfa.ie

CLIENT: JOHN & SHEILA MURPHY  
 PROJECT: THE MUDDIES, RATHFRIBES, Co. DUBLIN  
 DRAWING: EXISTING ELEVATIONS AND GARAGE PLAN  
 DATE: NOVEMBER 2015  
 FILE: 2105/06/PL03/PLANNING.DWG

2105  
 PL03  
 REV 03  
 DATE: Nov-21  
 SCALE: 1:100