




GROUND FLOOR PLAN (EXISTING)
SCALE 1:100

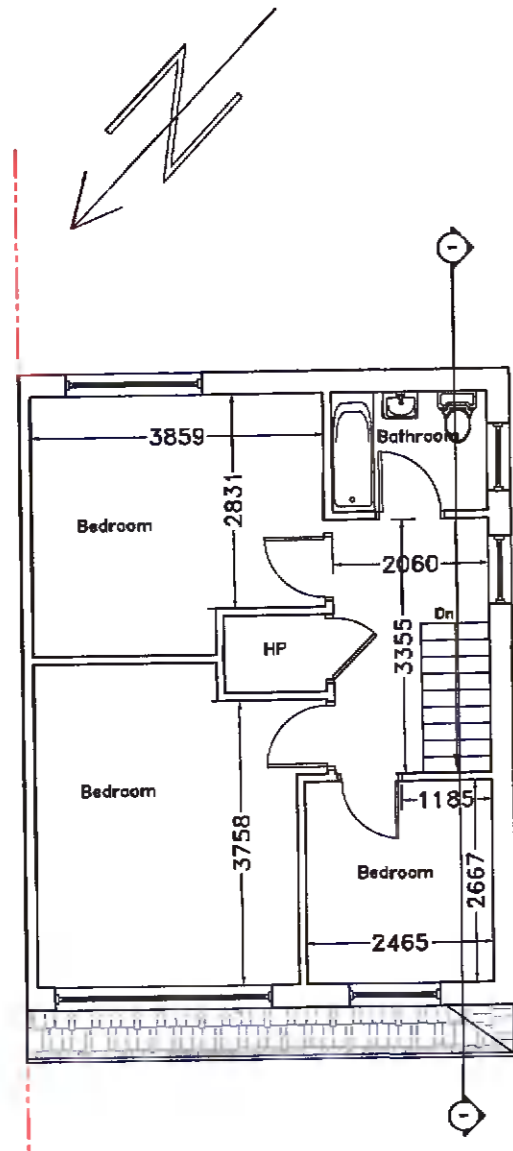


FIRST FLOOR PLAN (EXISTING)
SCALE 1:100

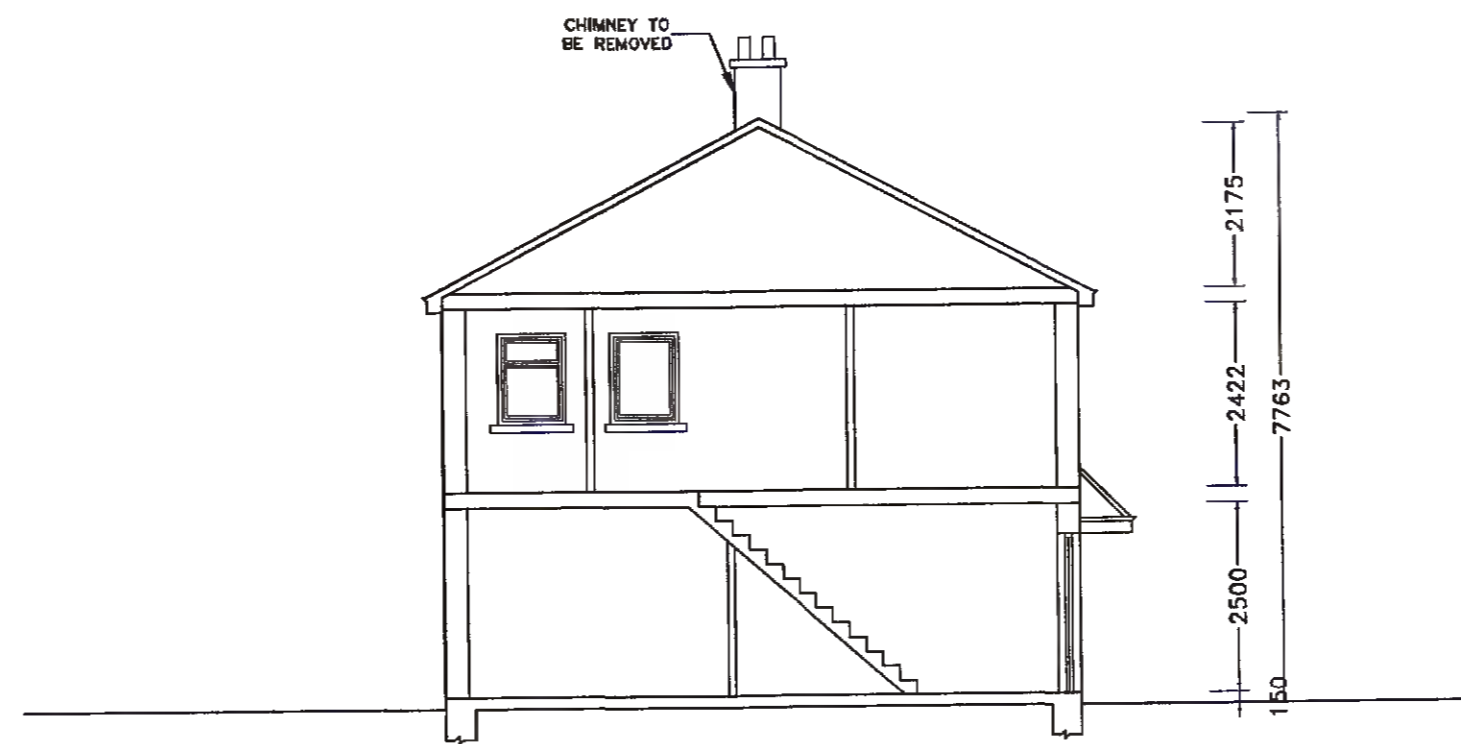


MAIN SECTION (EXISTING)
SCALE 1:100

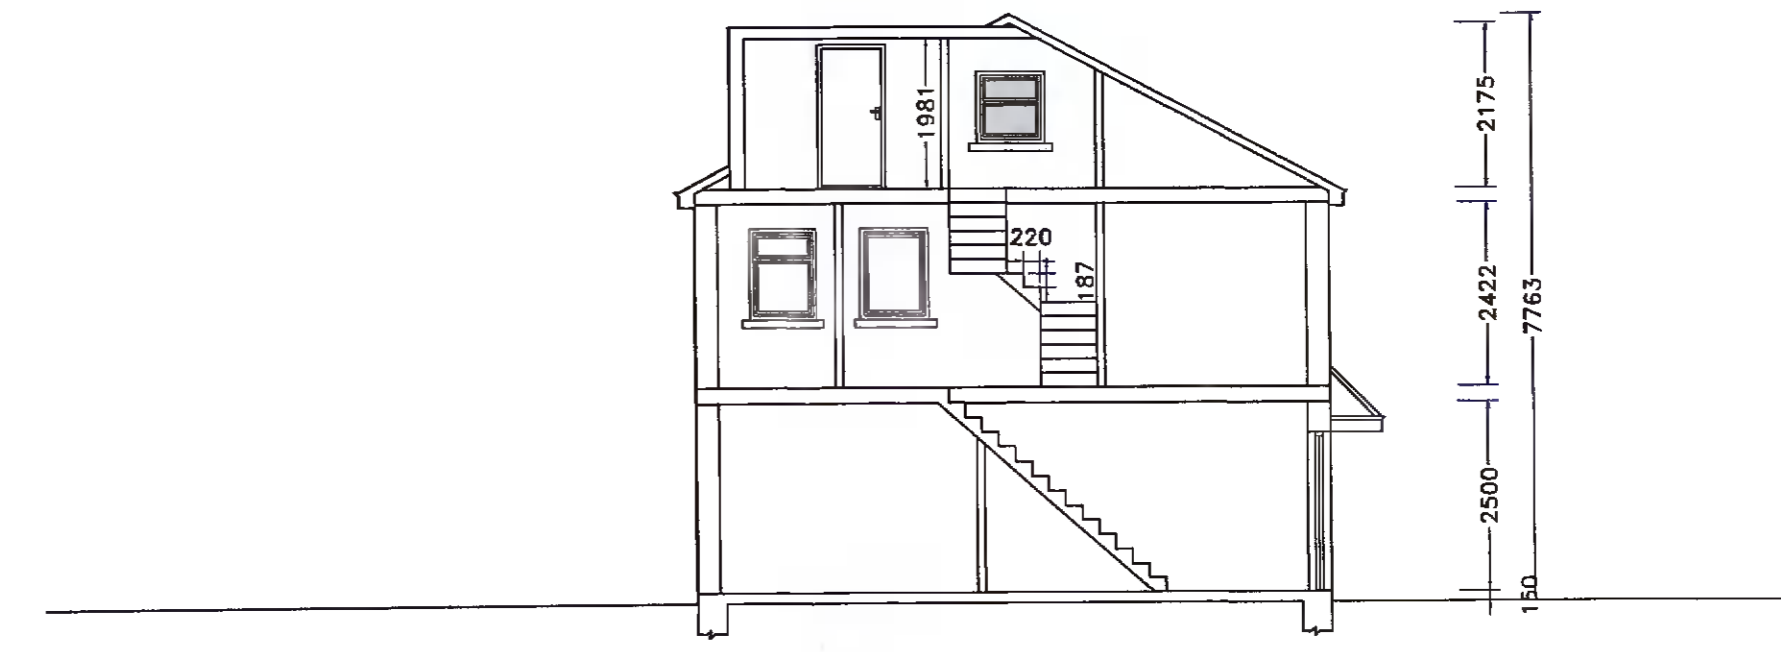


MAIN SECTION (PROPOSED)
SCALE 1:100

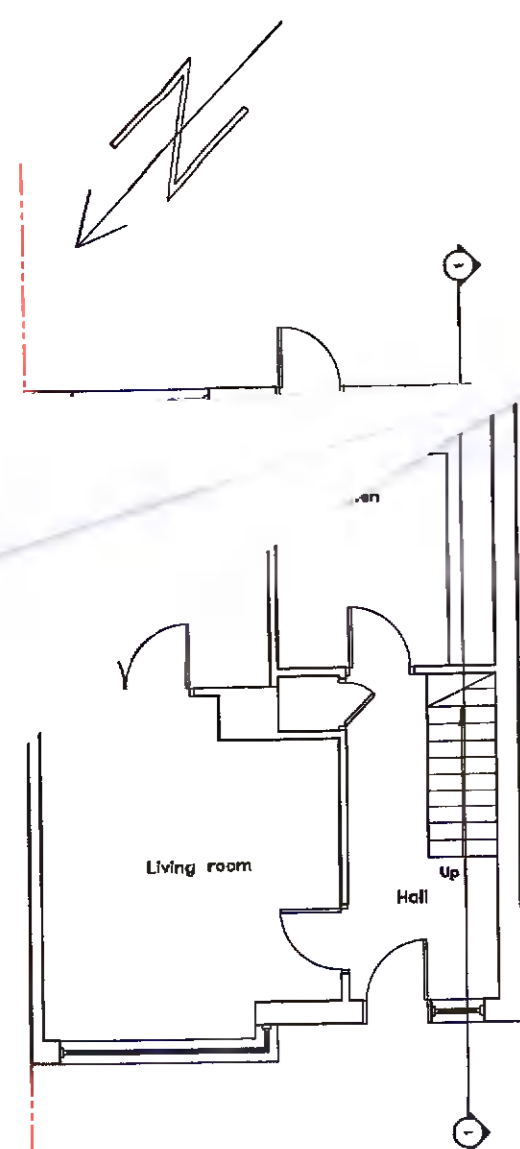


GROUND FLOOR PLAN (PROPOSED)
SCALE 1:100

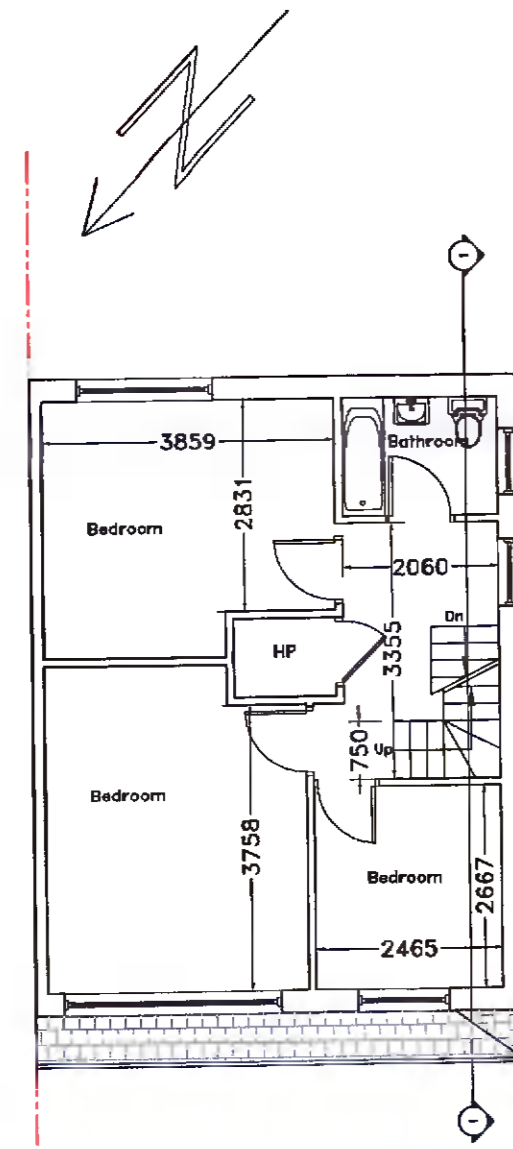


FIRST FLOOR PLAN (PROPOSED)
SCALE 1:100

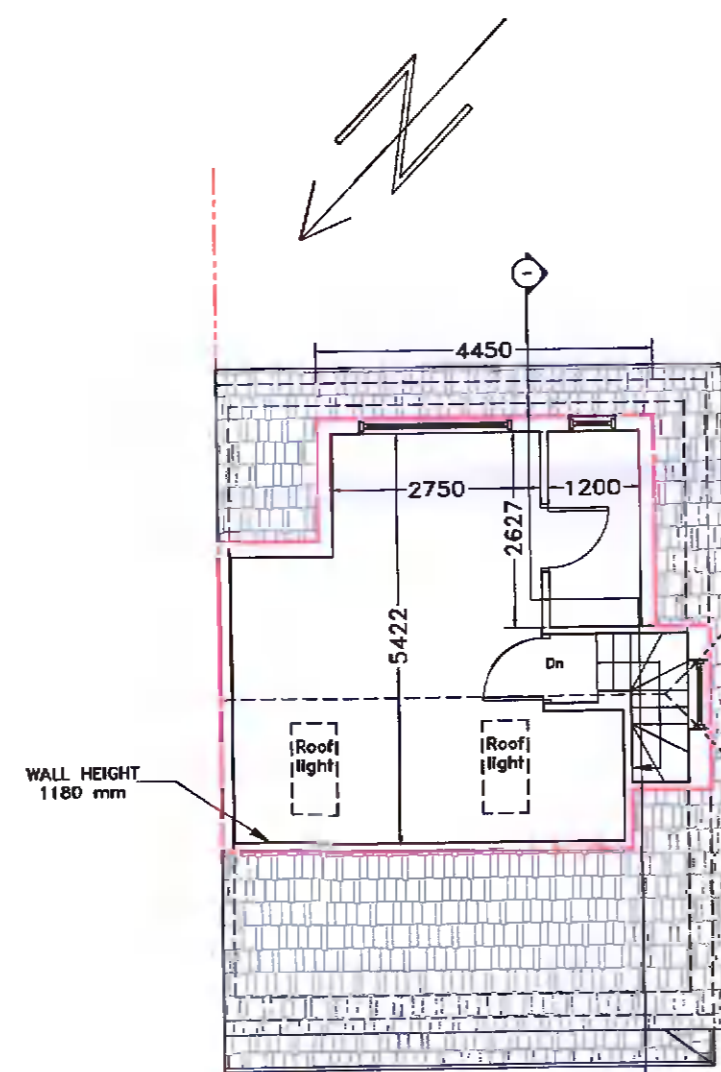

ATTIC FLOOR PLAN (PROPOSED)
SCALE 1:100

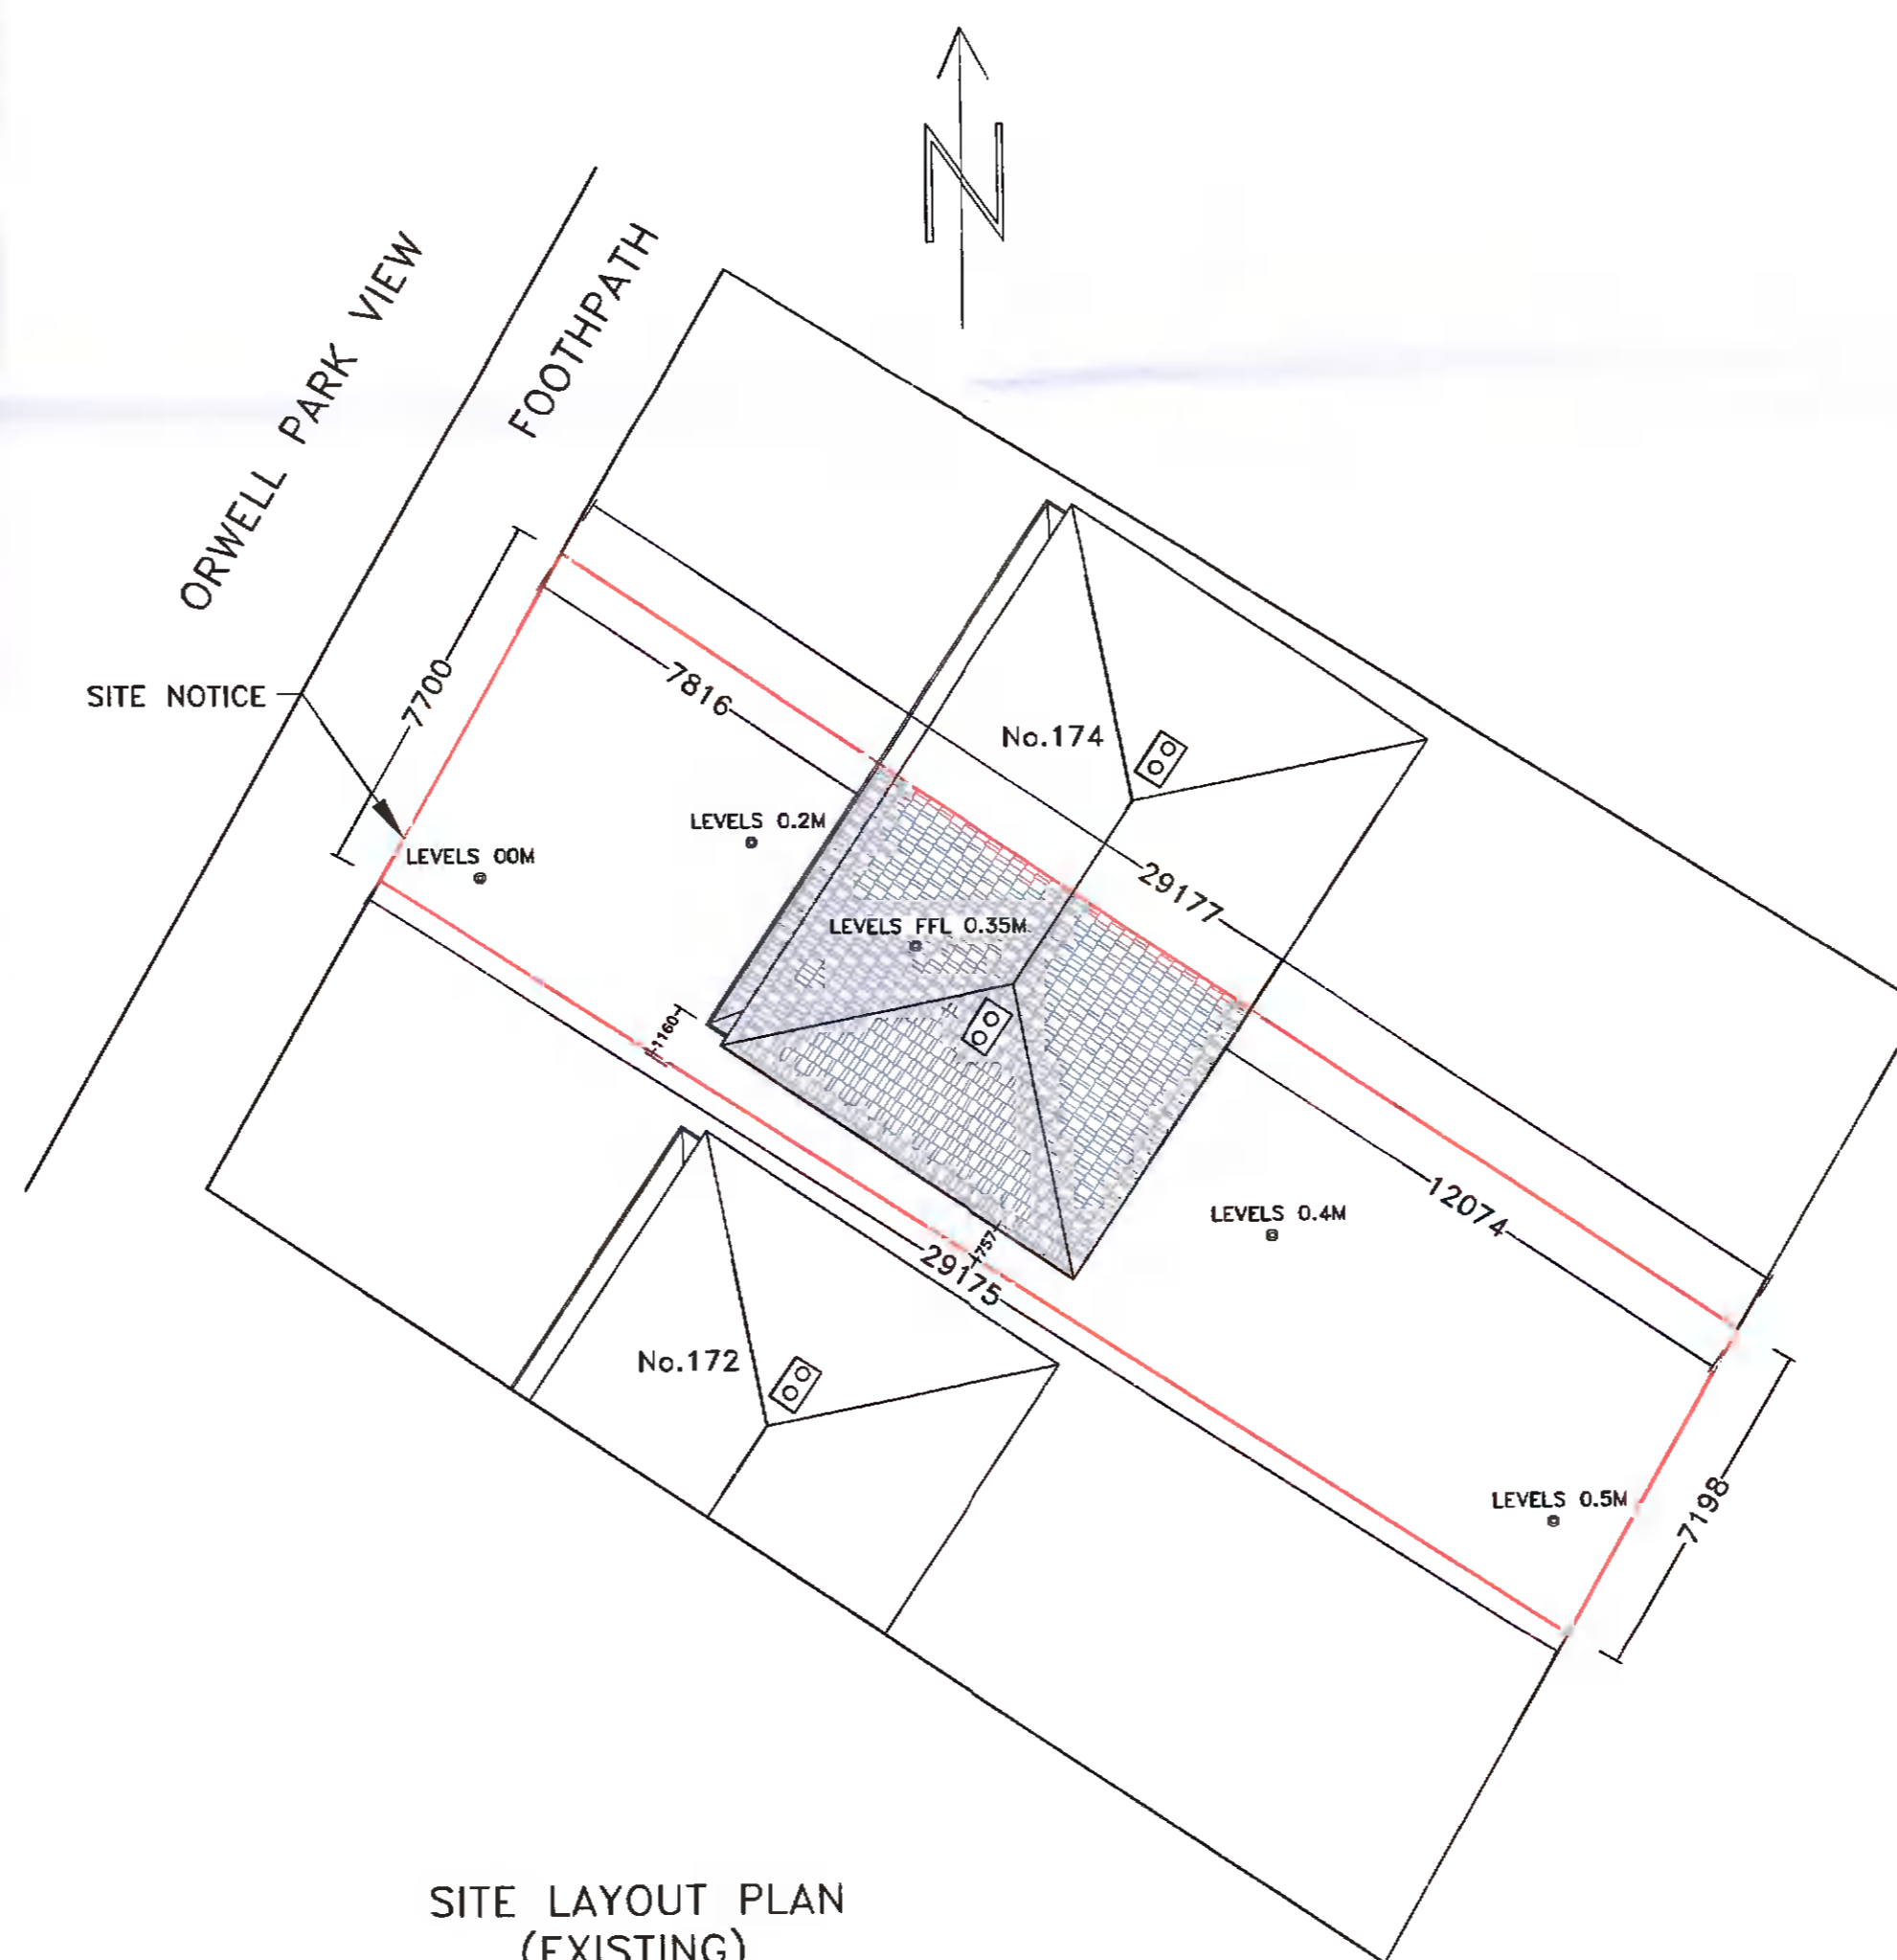

SITE LAYOUT PLAN (EXISTING)
SCALE 1:150

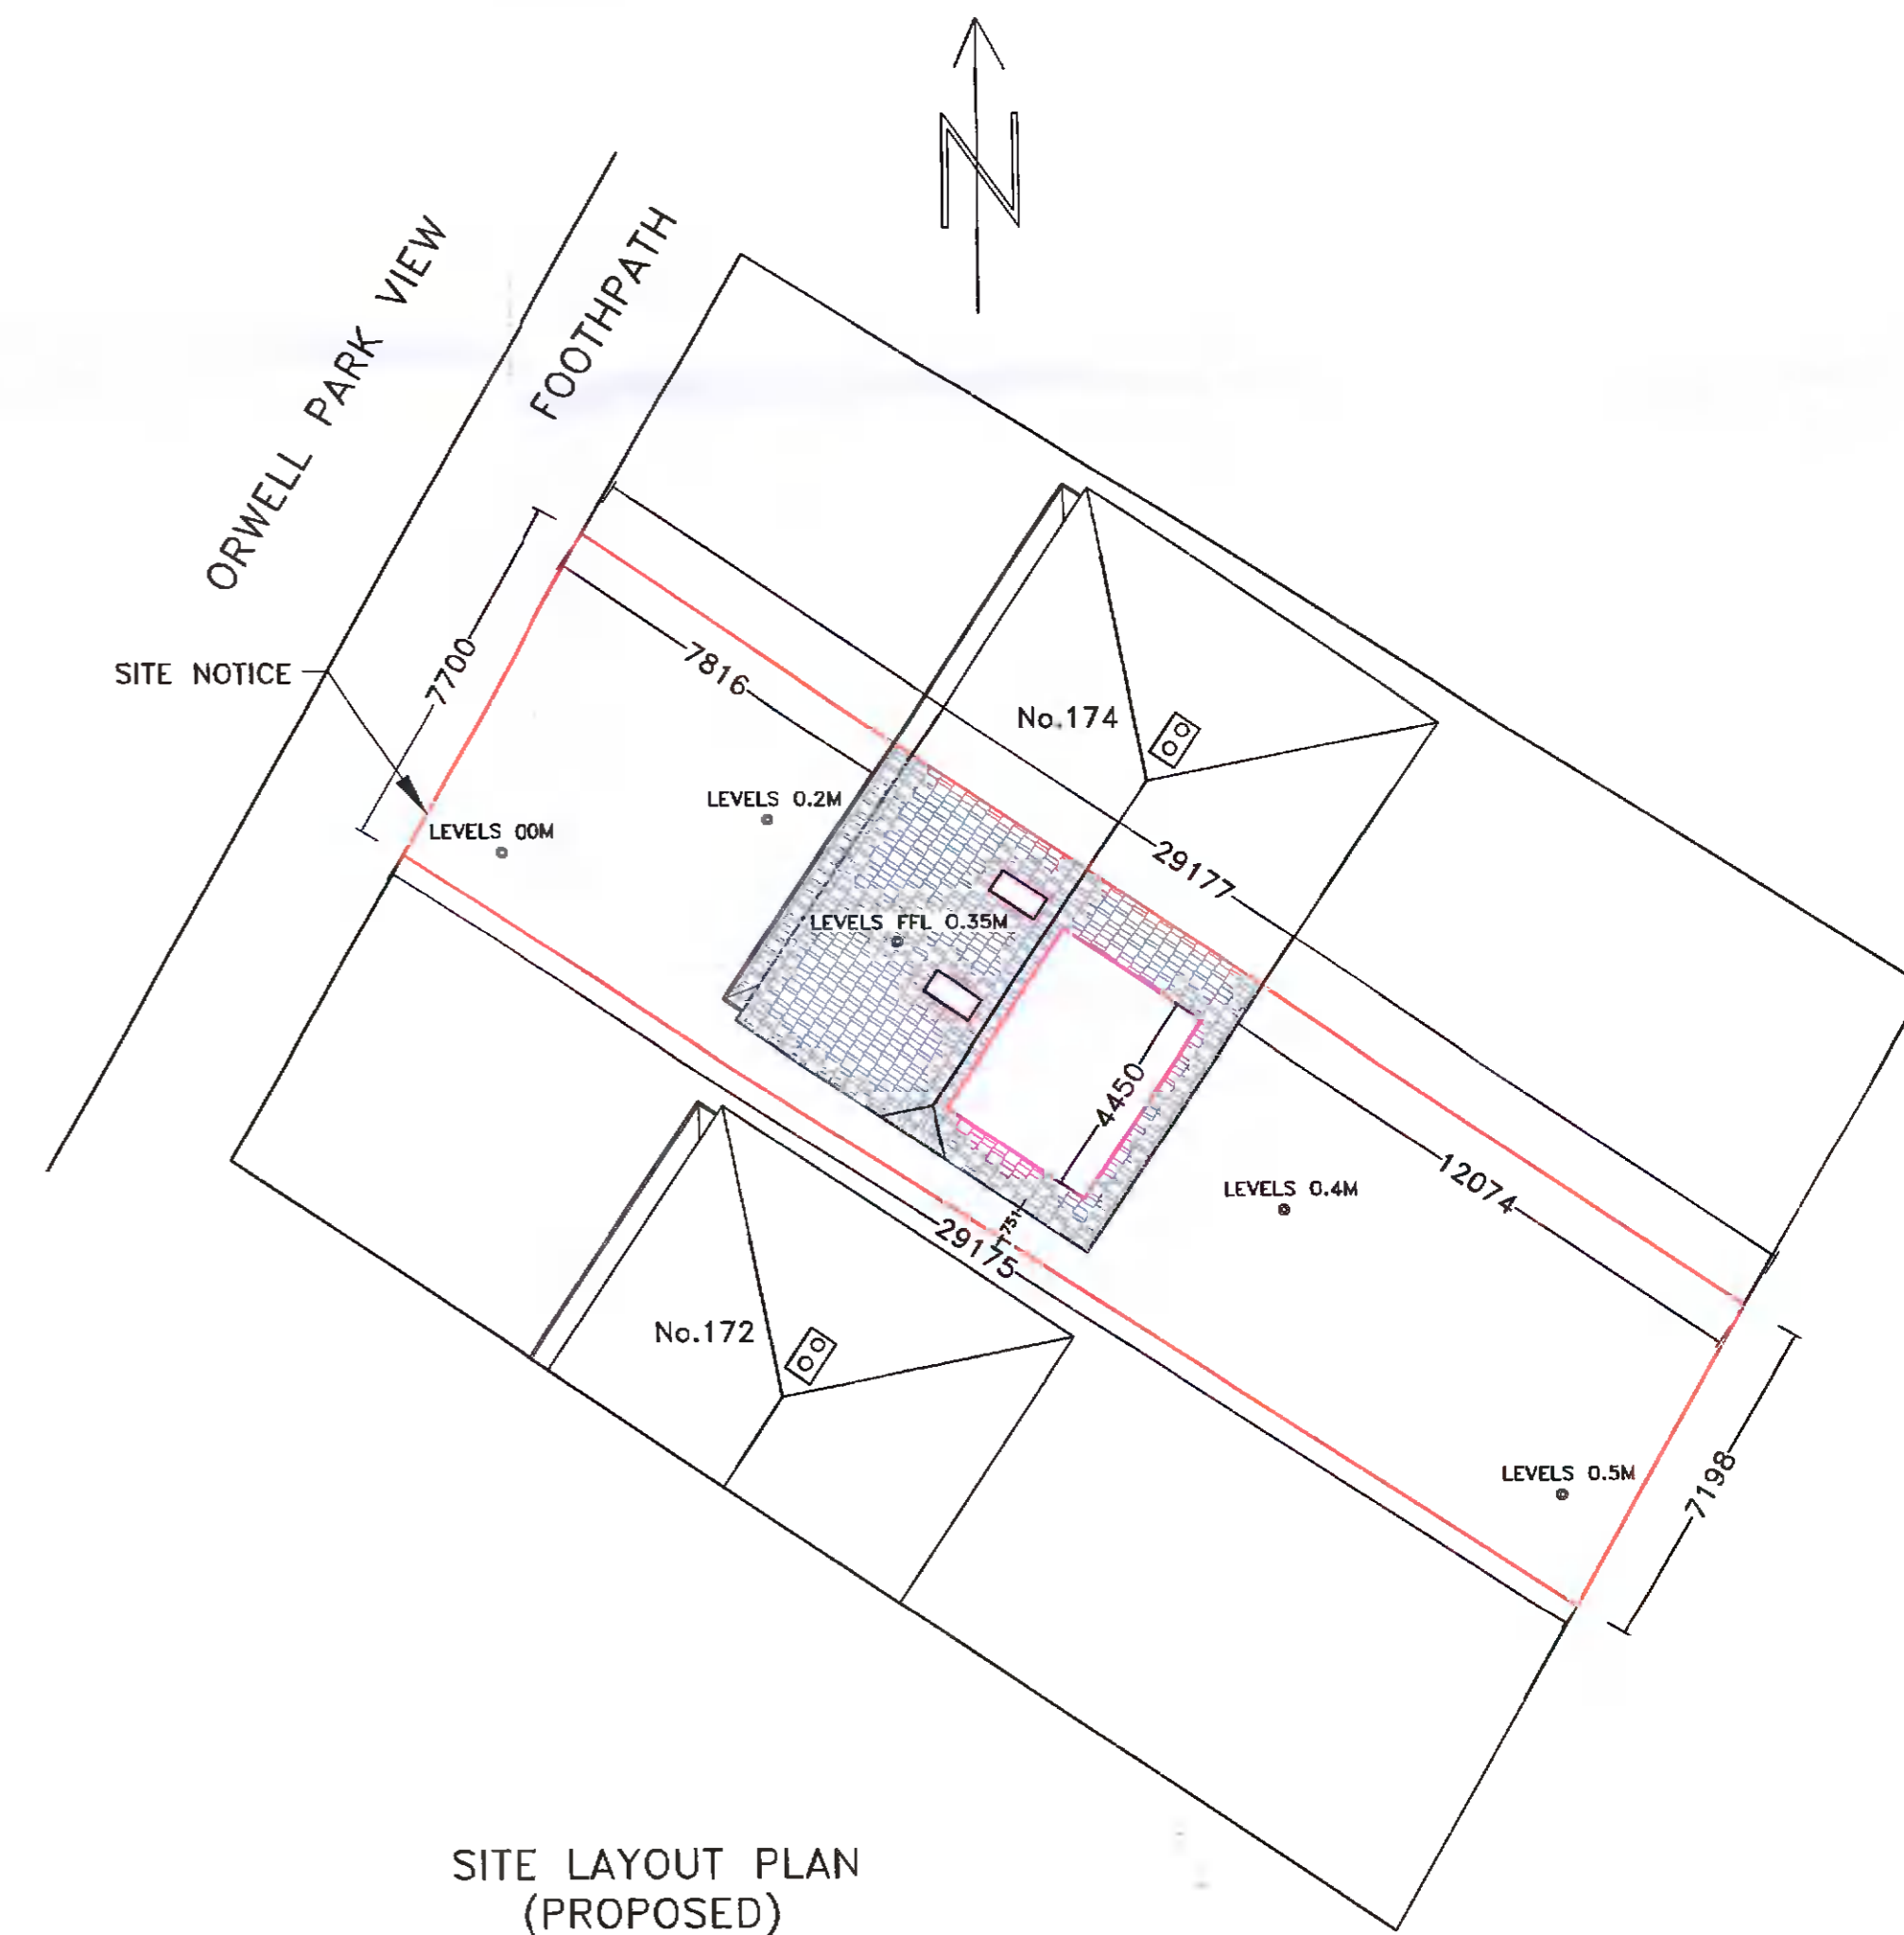

SITE LAYOUT PLAN (PROPOSED)
SCALE 1:150

SPECIFICATIONS
 External finishes to match existing
 Gutters and downpipes to match existing
 Roof finishes to match existing
 Windows and doors UPVC or wood to match existing

NOTES:
 Drawings not to be scaled from. Use written dimensions only.
 Setting out dimensions to be checked against plans.
 To be used with other drawings and specifications.
 Any discrepancies in dimensions or specifications to be brought to the attention Architect Engineer Builder.
 All structures to be confirmed by Engineer.
 DRAWINGS NOT FOR CONSTRUCTION PURPOSES
 CHANGES IN MAGENTA

DRAWINGS BY
 KEVIN TIERNAN
 ARCHITECT SERVICES
 15 ARANLEIGH GARDENS
 RATHFARNHAM
 DUBLIN 14
 PH 01 5349272
 www.architectservices.ie

CLIENT: Fiona Herraghty and Richard Dempsey
 173 Orwell Park View, Templeogue, Dublin 6W, D6W W446

THIS DRAWING: Layouts, Sections & Site layout plans
 Scale 1 to 100, 1 to 150

Area: area of entire site 217 sq.m
 area of existing house 95 sq.m
 area of new attic 27 sq.m