



PLANNING DRAWING
 This drawing is the property of the Architect and is not to be used for any other purpose without the written consent of the Architect.
 The Architect does not accept any liability for the accuracy or completeness of the information provided to the Architect.

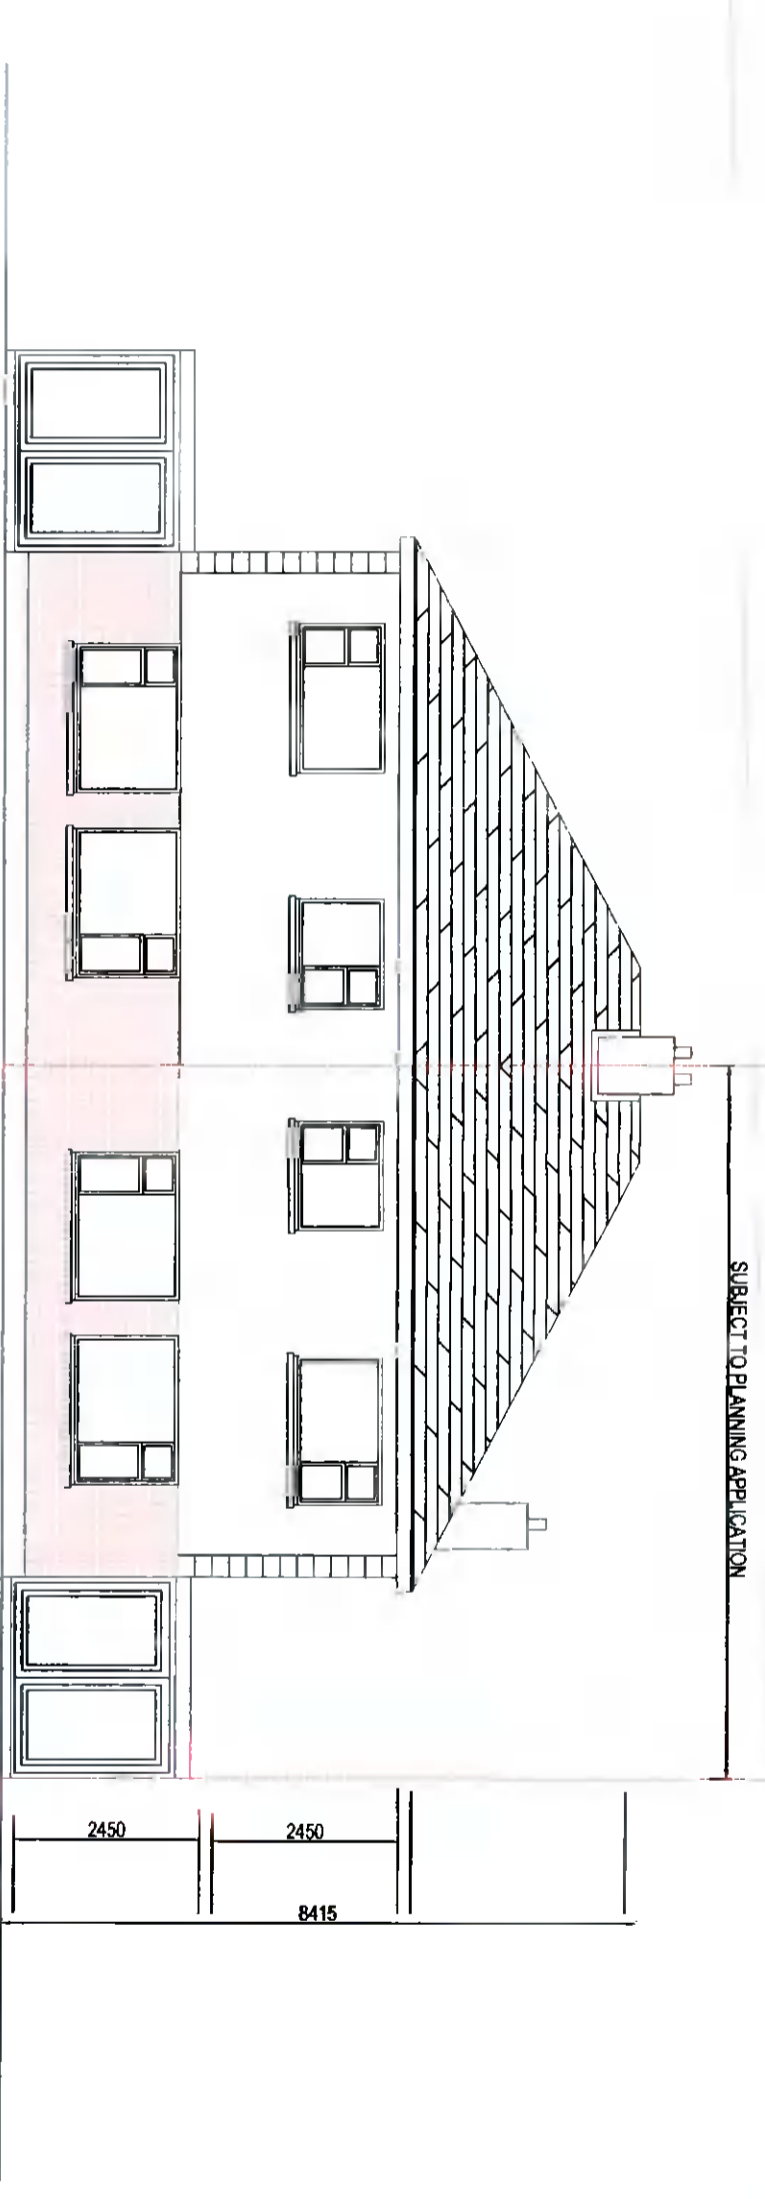

EXISTING FRONT ELEVATION

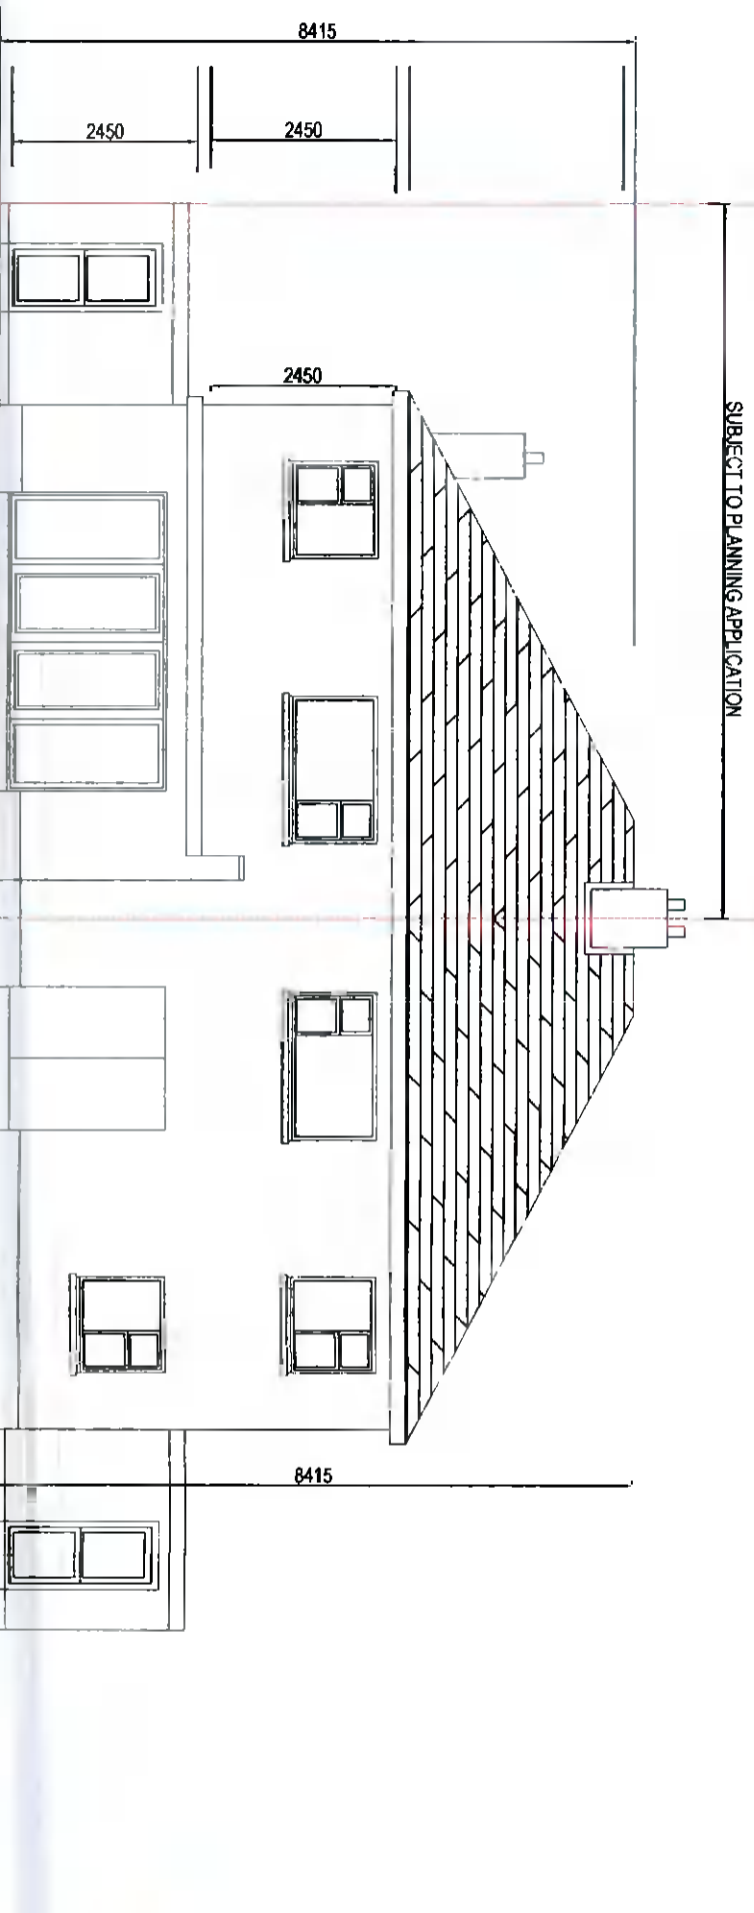

EXISTING REAR ELEVATION



2B ARCHITECTS
 H2B 2D AND VIEW KILDALLET CO. MEATH
 PROJECT
PROPOSED ATTIC CONVERSION
 GILLIAN AND ADAM EGAN
 40 CYPRESS GROVE ROAD
 TEMPLEOGUE DUBLIN 6W

Project Number	2020-21	Date	20/09/2020
Drawing Number	2018-14B	Scale	1:100
Drawn and by	JACKIE QUINN	Size	A3
Checked by	BRENDAN JOHNSTON		

EXISTING ELEVATIONS