
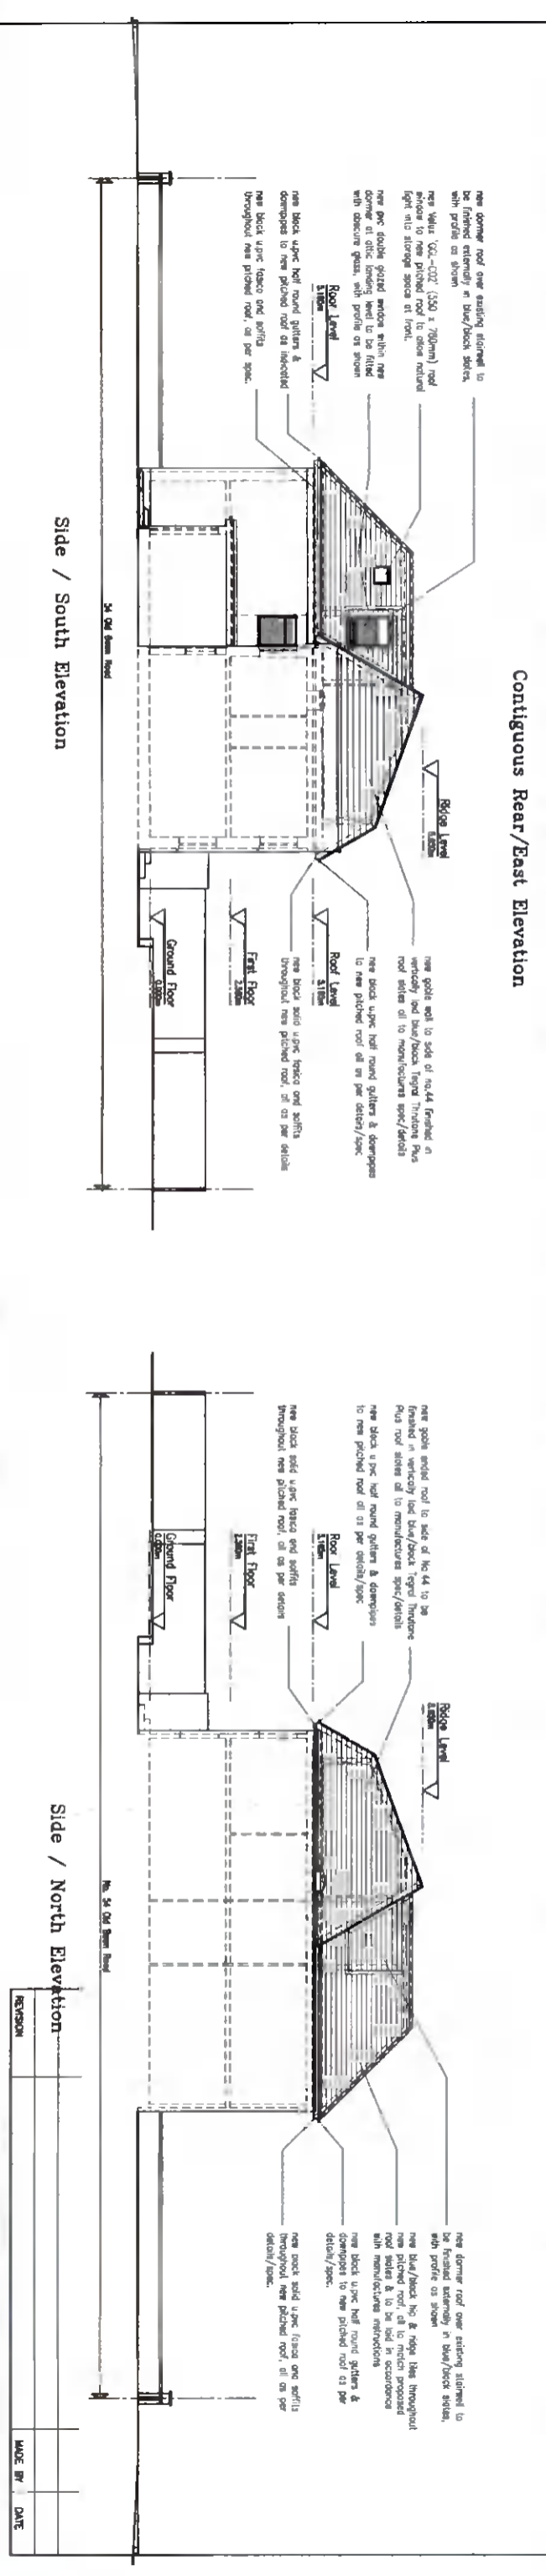
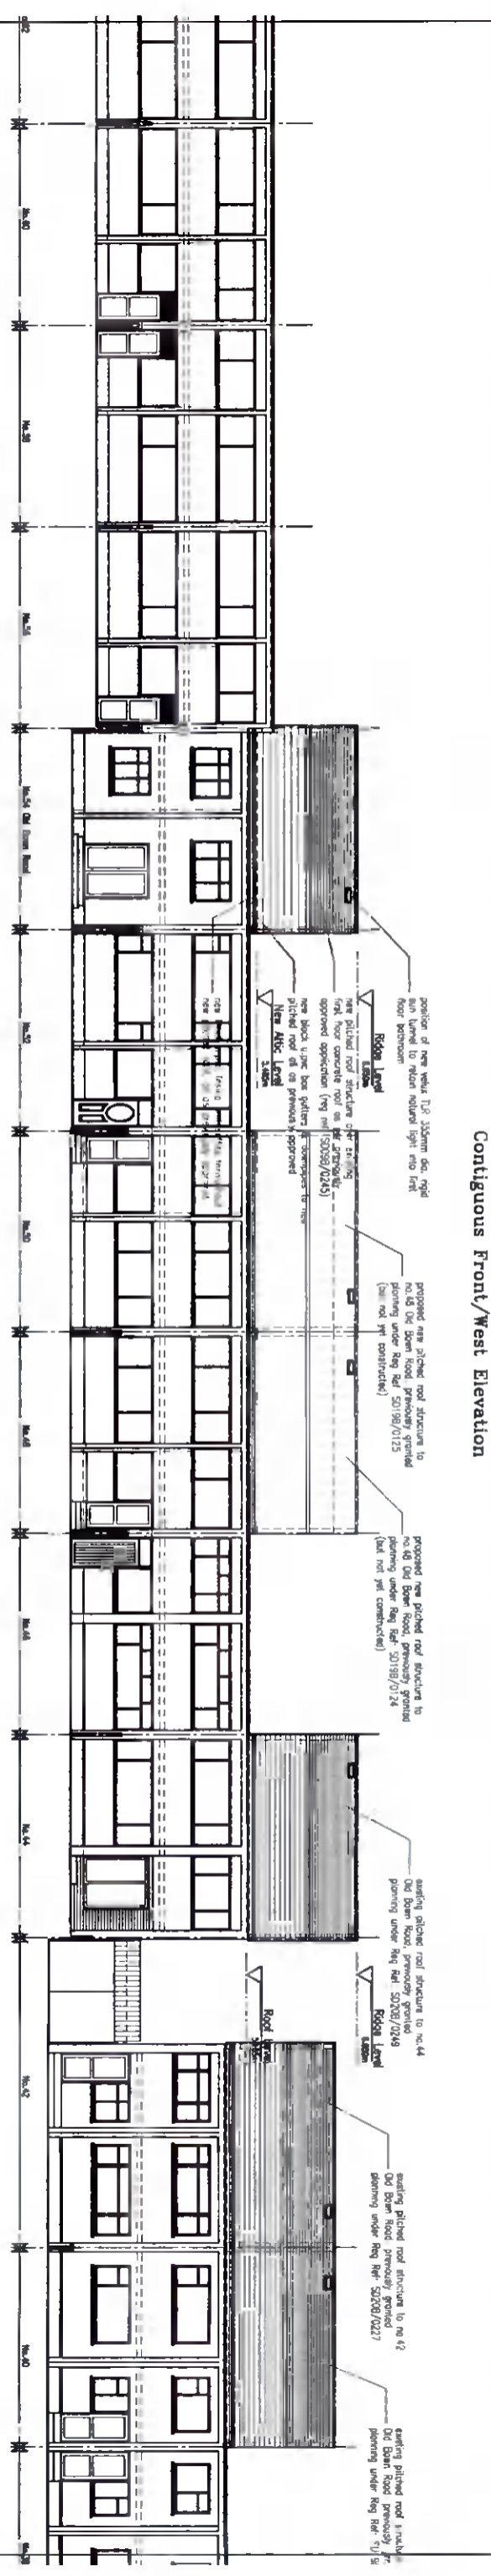


NOTES:
 All drawings are the copyright of the consultants (UKA Planning Consultants) and may not be used in any other project without the written consent of the consultants.
 Do not scale from this drawing, use where necessary only.
 All dimensions to be checked on site by the contractor and the consultant notified of any discrepancies.
 All levels included are approximate unless stated and do not relate to Ordnance Datum.
 All levels must be checked on site.
 All works to be carried out in accordance with the 1997 Planning Regulations, with all relevant regulations.
 All works shall be the responsibility of the contractor and the consultant.

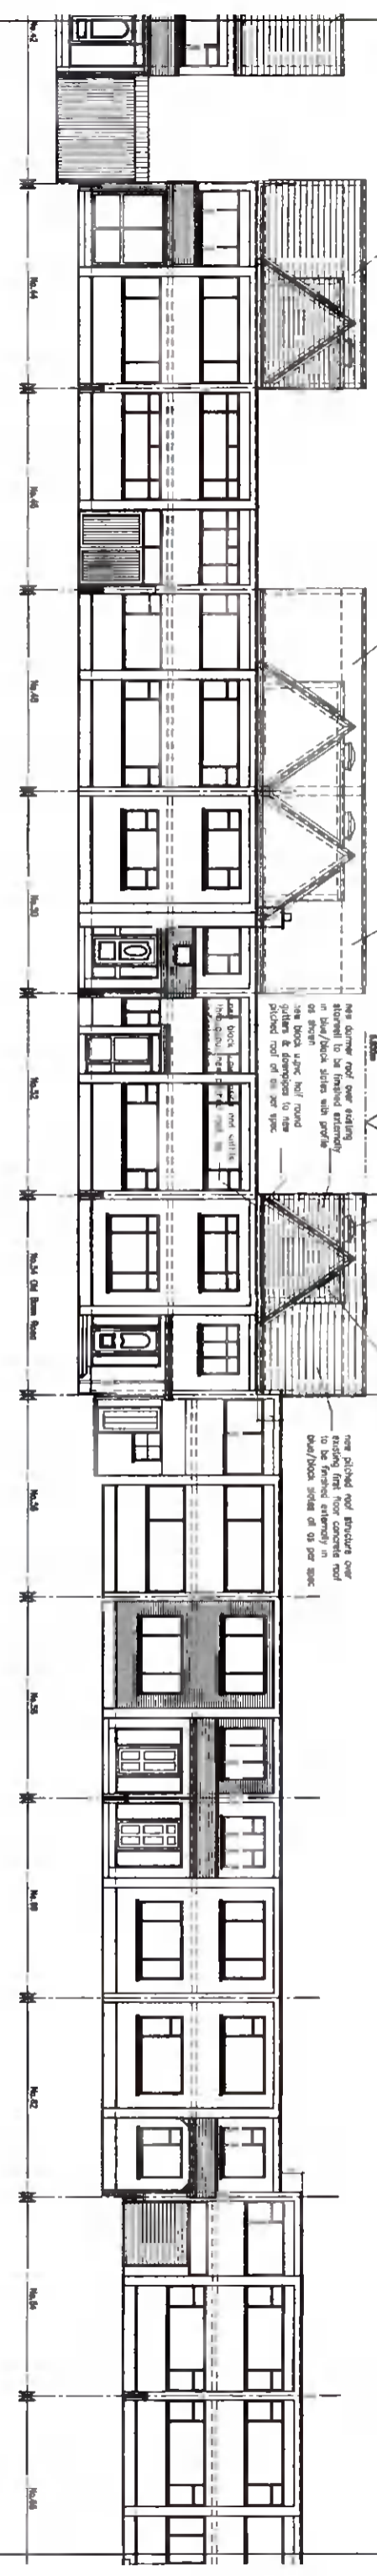

Side / South Elevation

Contiguous Rear/East Elevation

Side / North Elevation

Contiguous Front/West Elevation

Job Title
 PROPOSED NEW PITCHED ROOF STRUCTURE TO
 54 OLD BAWN ROAD, TALLAGHT, DUBLIN 24
 FOR LUKE WILSON & KELSEY PHELAN

Client
 LUKE WILSON & KELSEY PHELAN

Consultant
 Niall Jones & Associates
 Planning Consultants

Scale
 1:200

Date
 NOV '21

Drawn By
 N.Jones

Checked
 N.J.

Job No
 21/271

Drawing No
 P.06

Rev
 1

Revision Table

NO.	REVISION	DATE