




SECOND FLOOR AREA: 381.9m<sup>2</sup>

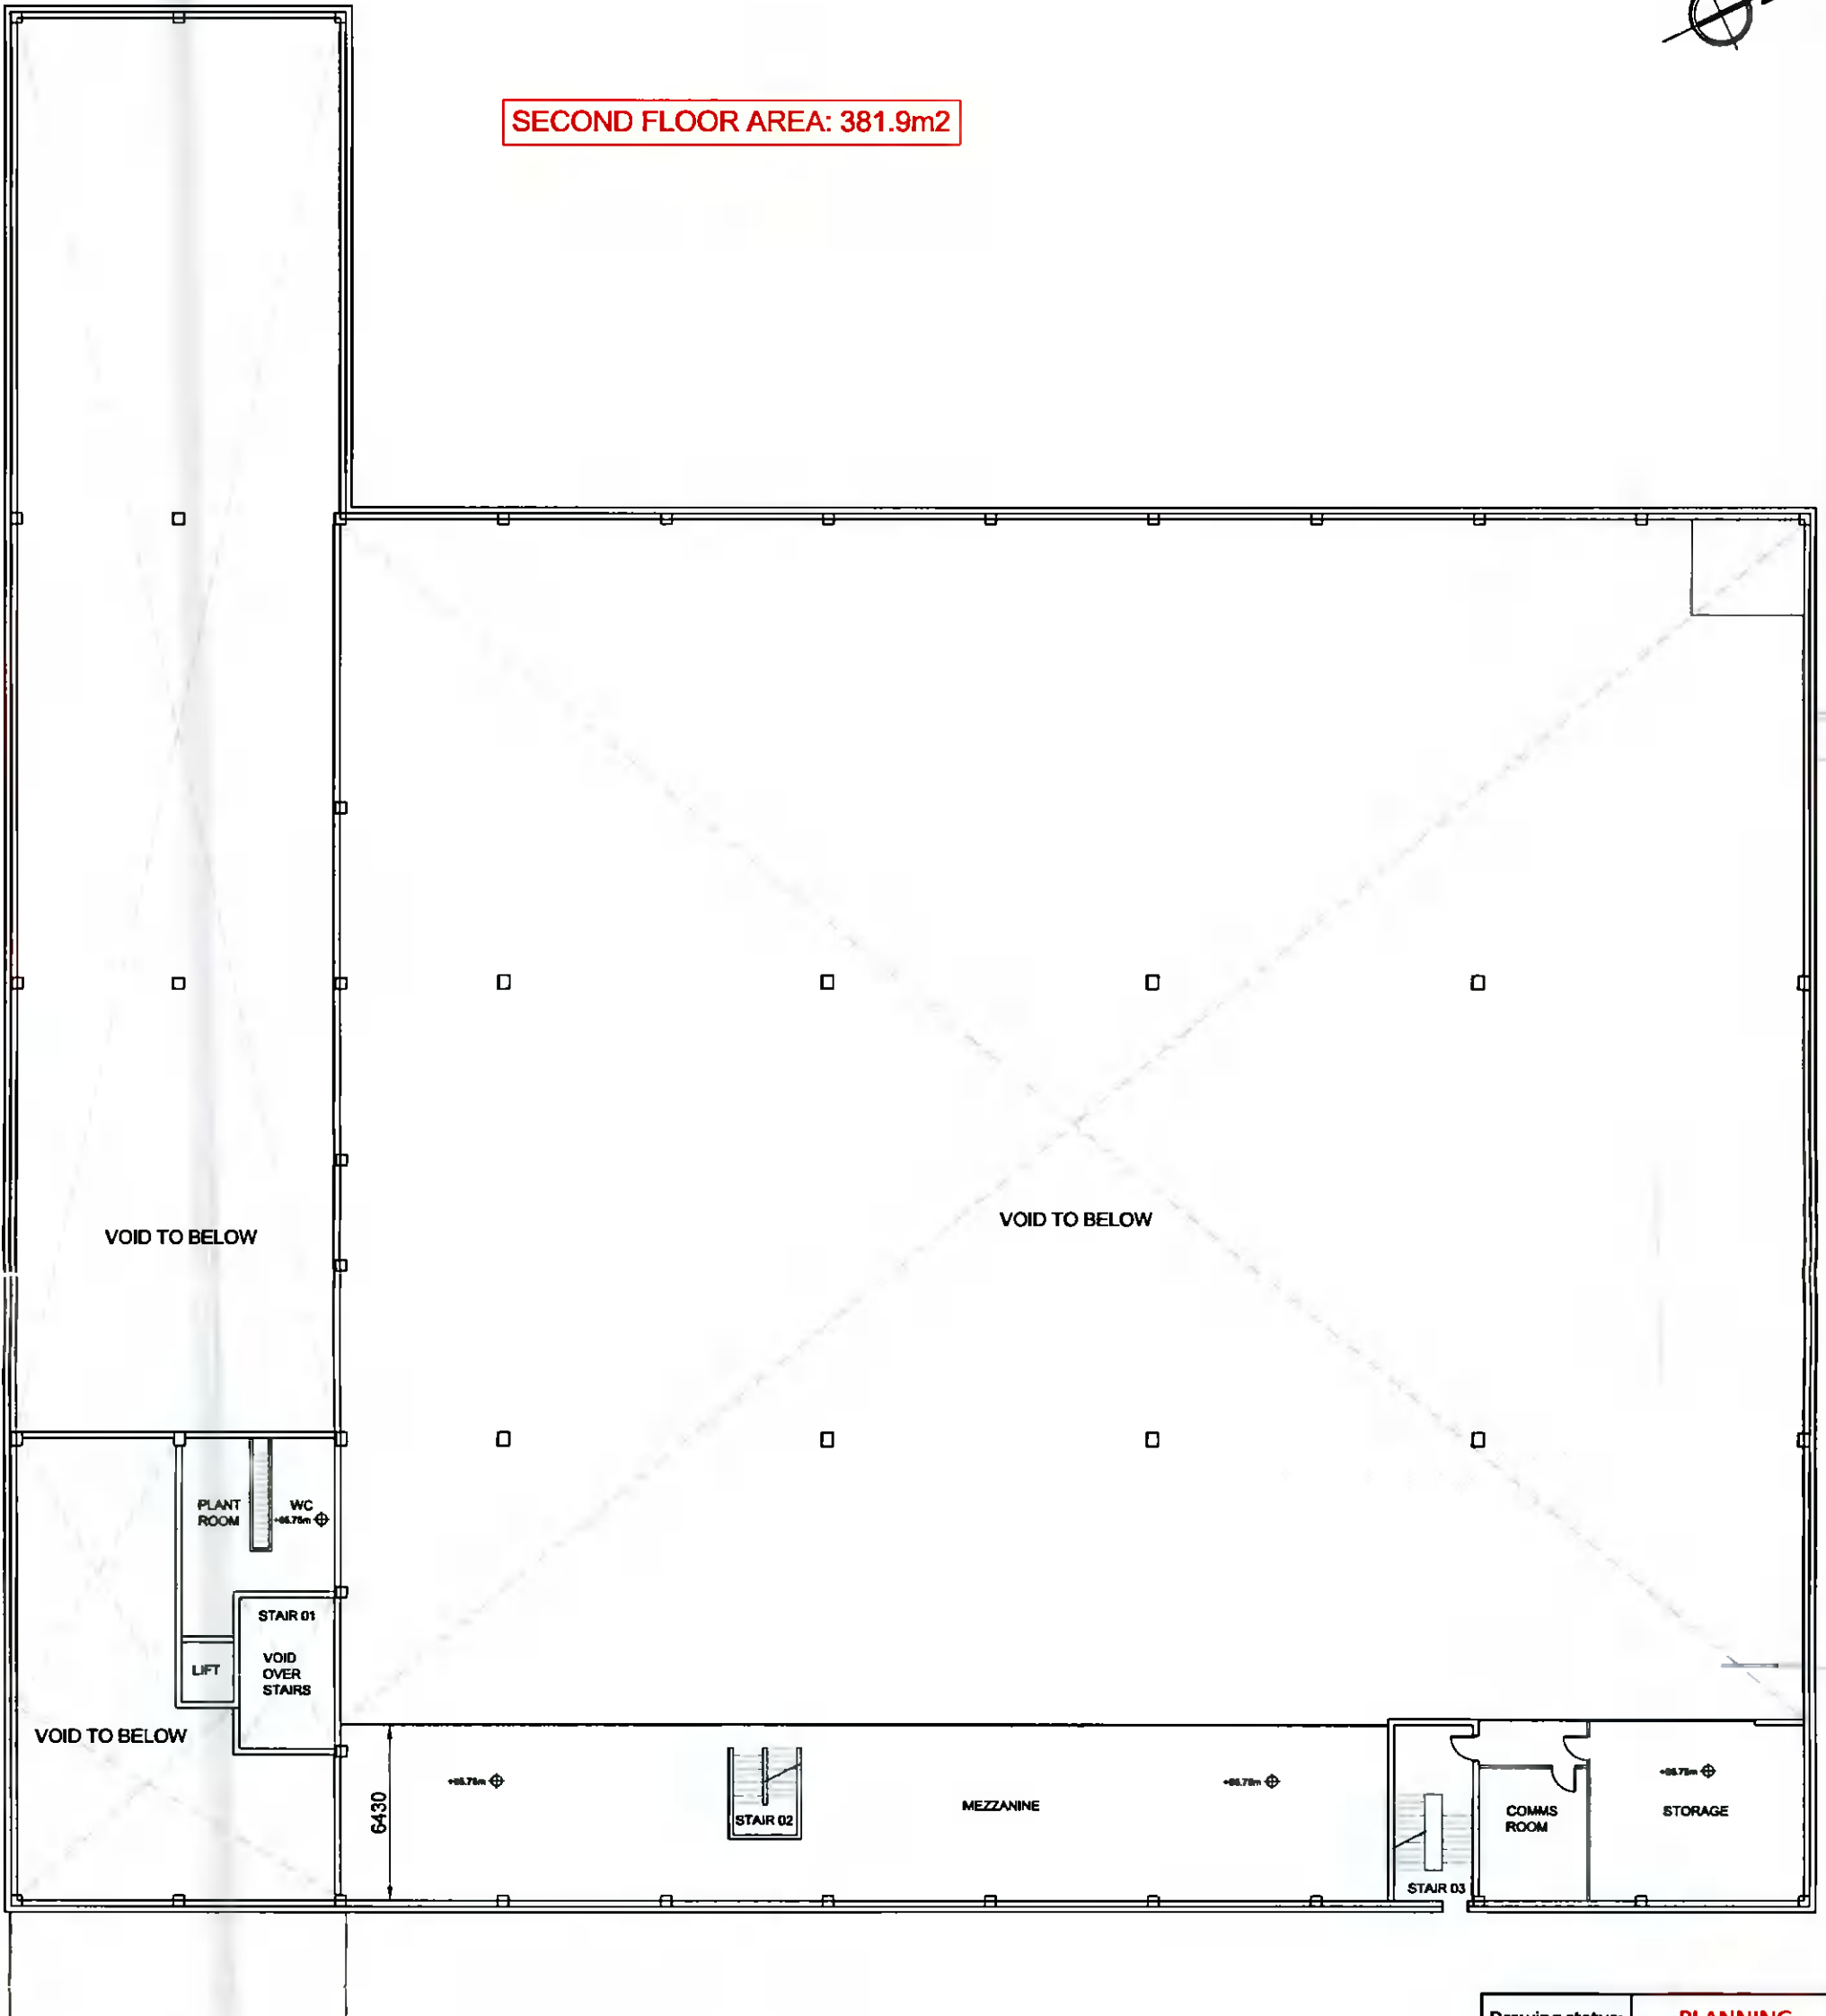

SECOND FLOOR PLAN  
SCALE 1:250 @ A3

Drawing status:		<b>PLANNING</b>
F	-	-
E	-	-
D	-	-
C	-	-
B	-	-
A	-	-
Revision No.	Revision details	Date
Client Asia Market		
Job title Licence Drawings for Retail & Warehouse Premises at Merrywell Business Park, Ballymount, Dublin 12		
Drawing title <del>First</del> Floor Plan Second		
<b>R. G. GREENE &amp; ASSOCIATES</b> Consulting Engineers Civil, Environmental & Structural		
<small>Cedar House, Loughness Co. Dubuigh, H11 PPS2</small>		<small>Tel: 087 2586286 Email: rgn@rga.ie</small>
chd.	date	scale
R.G.	29/09/2021	1:250 @ A3
DRAWING No		1819-14
drawn		W.G.