



Existing Front Elevation
SCALE 1:200




Proposed Front Elevation
SCALE 1:200

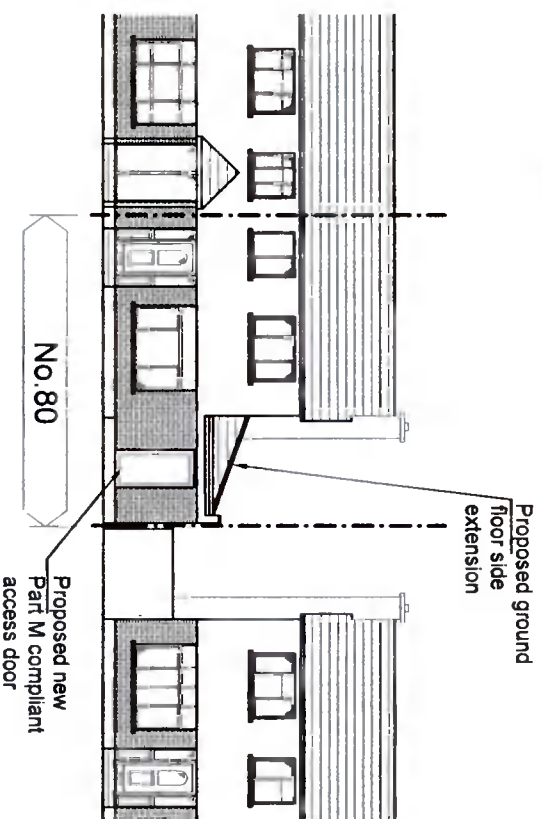


Existing Rear Elevation
SCALE 1:200

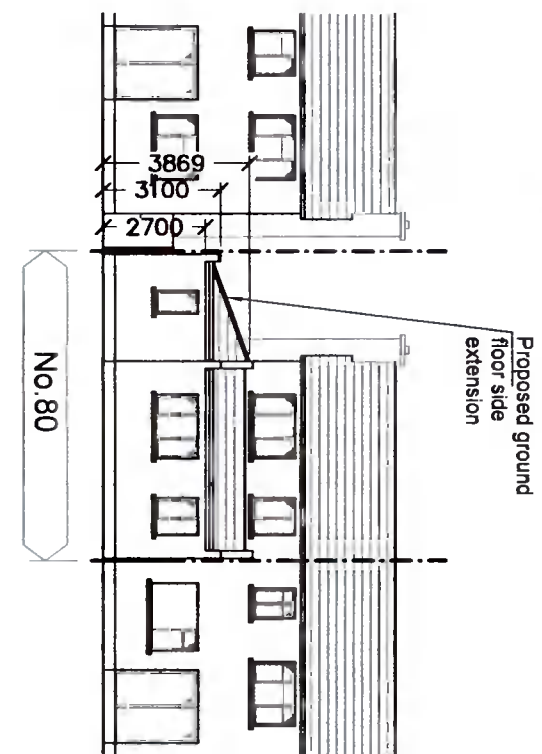

Proposed Rear Elevation
SCALE 1:200

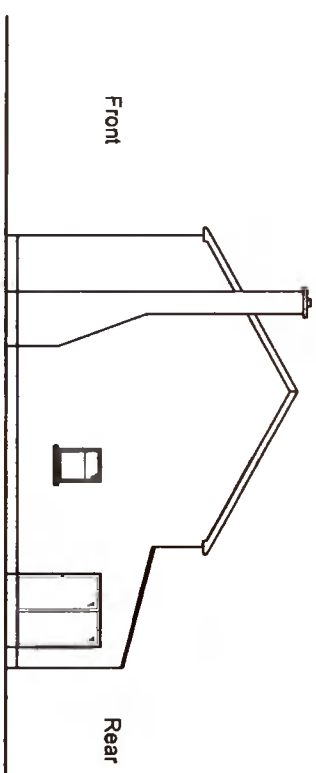

Existing Gable Elevation
SCALE 1:200

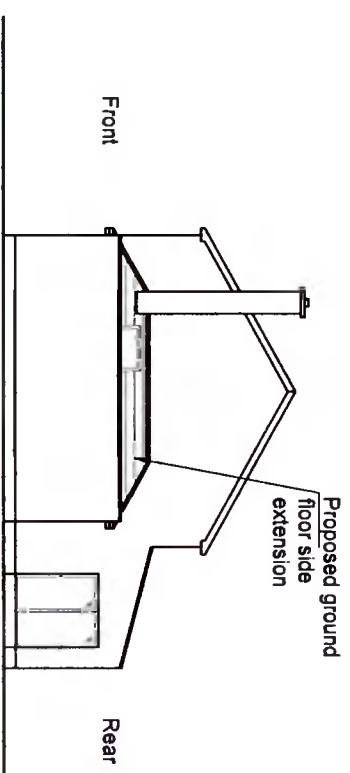

Proposed Gable Elevation
SCALE 1:200

P	ISSUED FOR PLANNING	TW	nov' 2021
REV:	REVISION TITLE:	DRN:	CHD:
		DATE:	

Architectural Planning

4 CARRIGMORE CLOSE, AYLESBURY,
Dublin 24 - Ph: 01 4148358

CLIENT:
JOHN MCGANN

JOB TITLE:
PROPOSED WORKS AT 80 MAPLEWOOD
AVENUE, SPRINGFIELD, TALLAGHT,
DUBLIN 24

TITLE:
**EXISTING & PROPOSED
ELEVATIONS**

SCALE: 1:200
INITIALS: TW
DATE: nov' 2021
JOB No: S487
DRAWING No: 002

THIS DRAWING IS ISSUED FOR PLANNING PERMISSION ONLY, AND IS NOT A CONSTRUCTION DRAWING

NOTES:

This drawing is to be read in conjunction with all relevant Engineers drawings.
Do not scale use figured dimensions ONLY.
All dimensions in millimeters unless otherwise stated.
All dimensions to be checked on site.
All building works to comply with current building regulations & in accordance with Homebond Standards.