




EXISTING FIRST FLOOR PLAN
FLOOR AREA 40m SQ.

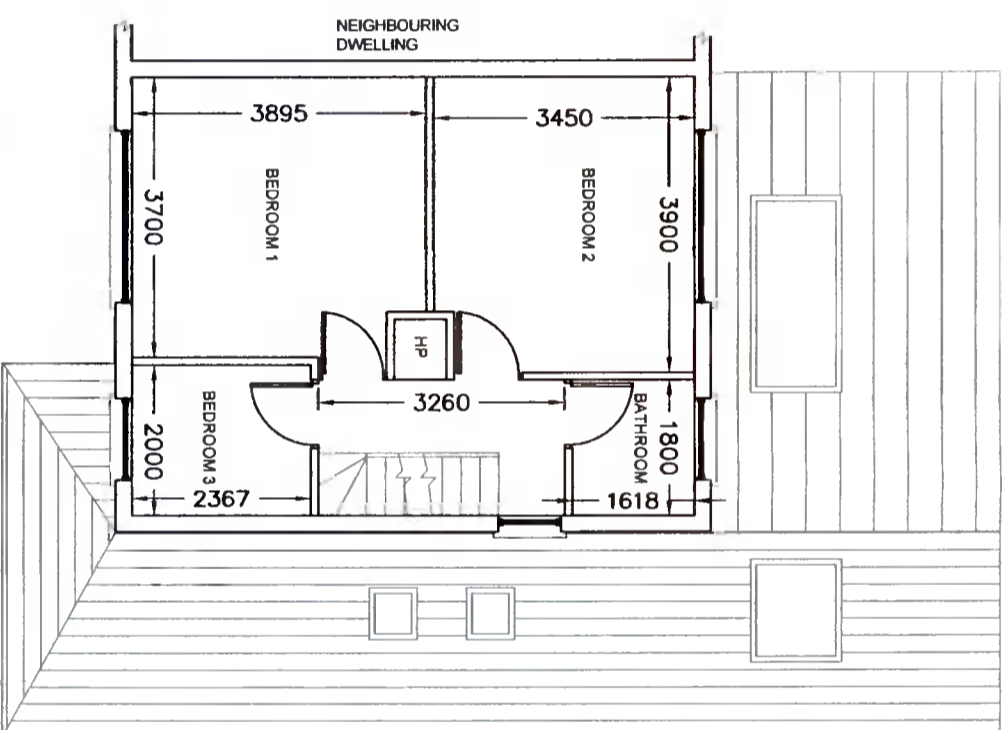

PROPOSED FIRST FLOOR PLAN
FLOOR AREA 40m SQ.
NOTE NO CHANGE TO FLOOR PLAN

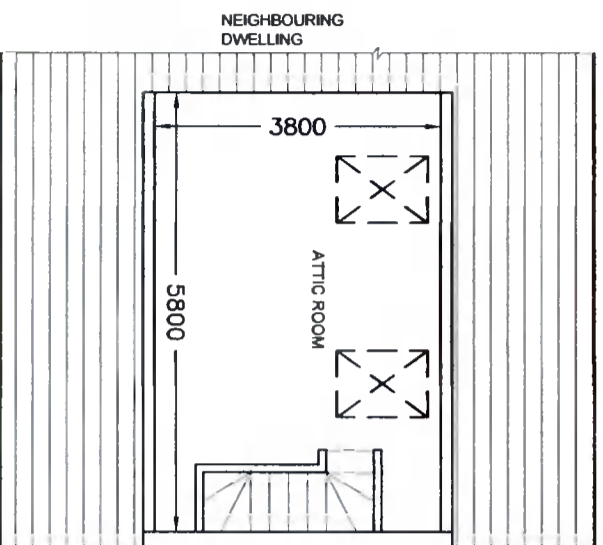

EXISTING ATTIC FLOOR PLAN
FLOOR AREA 20m SQ.

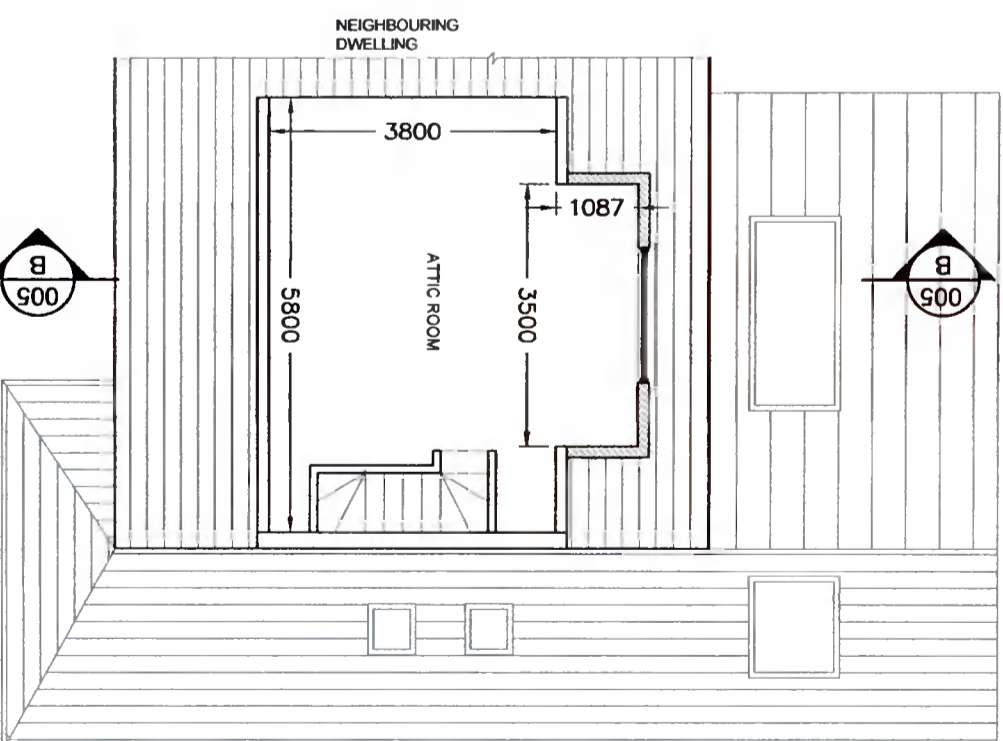

PROPOSED ATTIC FLOOR PLAN
FLOOR AREA 24m SQ.

P	ISSUED FOR PLANNING	TW	Oct' 2021
REV:	REVISION TITLE:	DRN:	CHD:
		DATE:	

Architectural Planning

4 CARRIGMORE CLOSE, AYLESBURY,
Dublin 24 - Ph: 01 4148358

CLIENT:

Edel & Wayne Paul

JOB TITLE:

PROPOSED WORKS AT 55 Seskin View Road,
Tallaght, Dublin 24

TITLE: EXISTING & PROPOSED FIRST FLOOR & PROPOSED ATTIC FLOOR PLAN

SCALE: 1:100

INITIALS: TW

DATE: Oct' 2021

JOB No: S486

DRAWING No: 003

REV: P

THIS DRAWING IS ISSUED FOR PLANNING PERMISSION ONLY. AND IS NOT A CONSTRUCTION DRAWING

NOTES:

This drawing is to be read in conjunction with all relevant Engineers drawings.
Do not scale use figured dimensions ONLY.
All dimensions in millimeters unless otherwise stated.
All dimensions to be checked on site.
All building works to comply with current building regulations & in accordance with Homebond Standards.